


- LEGEND:**
- Indicative Scheme layout
  - Boundary of the Site
  - Area available for compounds

- EXISTING RIGHTS OF WAY  
ALL BANNED TO CONSTRUCTION TRAFFIC**
- BYWAY
  - RESTRICTED BYWAY
  - BRIDLEWAY
  - FOOTPATH

For Tender, 6 April 2020	HH	LC	24/03/20	P01
Revision Details		By	Check	Date
				Suffix

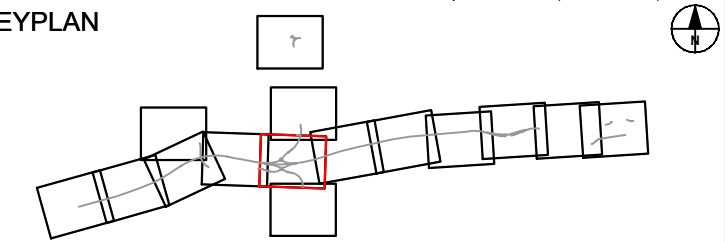

Purpose of issue

**FOR TENDER**

Client

**highways  
england**

Project Title

**A303  
Amesbury to Berwick Down  
(Stonehenge)**

Drawing Title

**BOUNDARIES OF THE SITE**

**SHEET 5 OF 16**


Designed HH	Drawn HH	Checked LC	Approved LC	Date 24/03/20
Internal Project No. 60541439		Suitability D2		
Scale @ A1 1:2500		Zone Scheme Wide		

THIS DOCUMENT HAS BEEN PREPARED PURSUANT TO AND SUBJECT TO THE TERMS OF AmW's APPOINTMENT BY ITS CLIENT. AmW ACCEPTS NO LIABILITY FOR ANY USE OF THIS DOCUMENT OTHER THAN BY ITS ORIGINAL CLIENT OR FOLLOWING AmW's EXPRESS AGREEMENT TO SUCH USE, AND ONLY FOR THE PURPOSES FOR WHICH IT WAS PREPARED AND PROVIDED.

Highways England Project Office  
Temple Quay House  
2 The Square, Temple Quay  
Bristol, BS1 6HA

Drawing Number Highways England PIN <b>HE551506 -AMW -GEN -SW_GN_000_Z</b>	I Originator <b>-AMW</b>	I Volume <b>-GEN -DR-CH-4005</b>	Rev <b>P01</b>
Location	I Type	I Role	I Number

Plot Time: 10:00  
Date: 24 March 2020 16:24:15  
File Name: C:\WORK\AMW\CH-4005\HE551506-AMW-GEN-SW\_GN\_000\_Z-DR-CH-4005

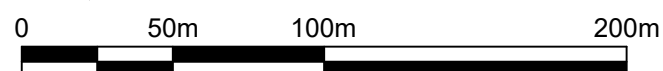

SCALE 1:2500

© Crown copyright and database rights 2019 Ordnance Survey 100030643.