

SW Contractor to advise on best panel join detail:  
 A. filled and sanded flush if joint will not open up during 8 month duration of exhibition  
 B. lined or taped to be seamless  
 C. minimal 3mm 'V' groove if options A or B are not practical


New cladding can safely carry the combined weight of A/V gear, projection screens and artworks. Artworks hung on new partitions are typically paintings on canvas or framed, glazed prints.

Existing timber partition. New cladding is fixed to the existing partition

New partitions cannot have any fixings into gallery floor

Recessed kicker panel is 18mm FR MDF, recessed 85mm back from face of new cladding

**1** New cladding typical elevation details (for partitions 2.1 - 2.7 and 3.1 - 3.4)  
 Scale: 1:25

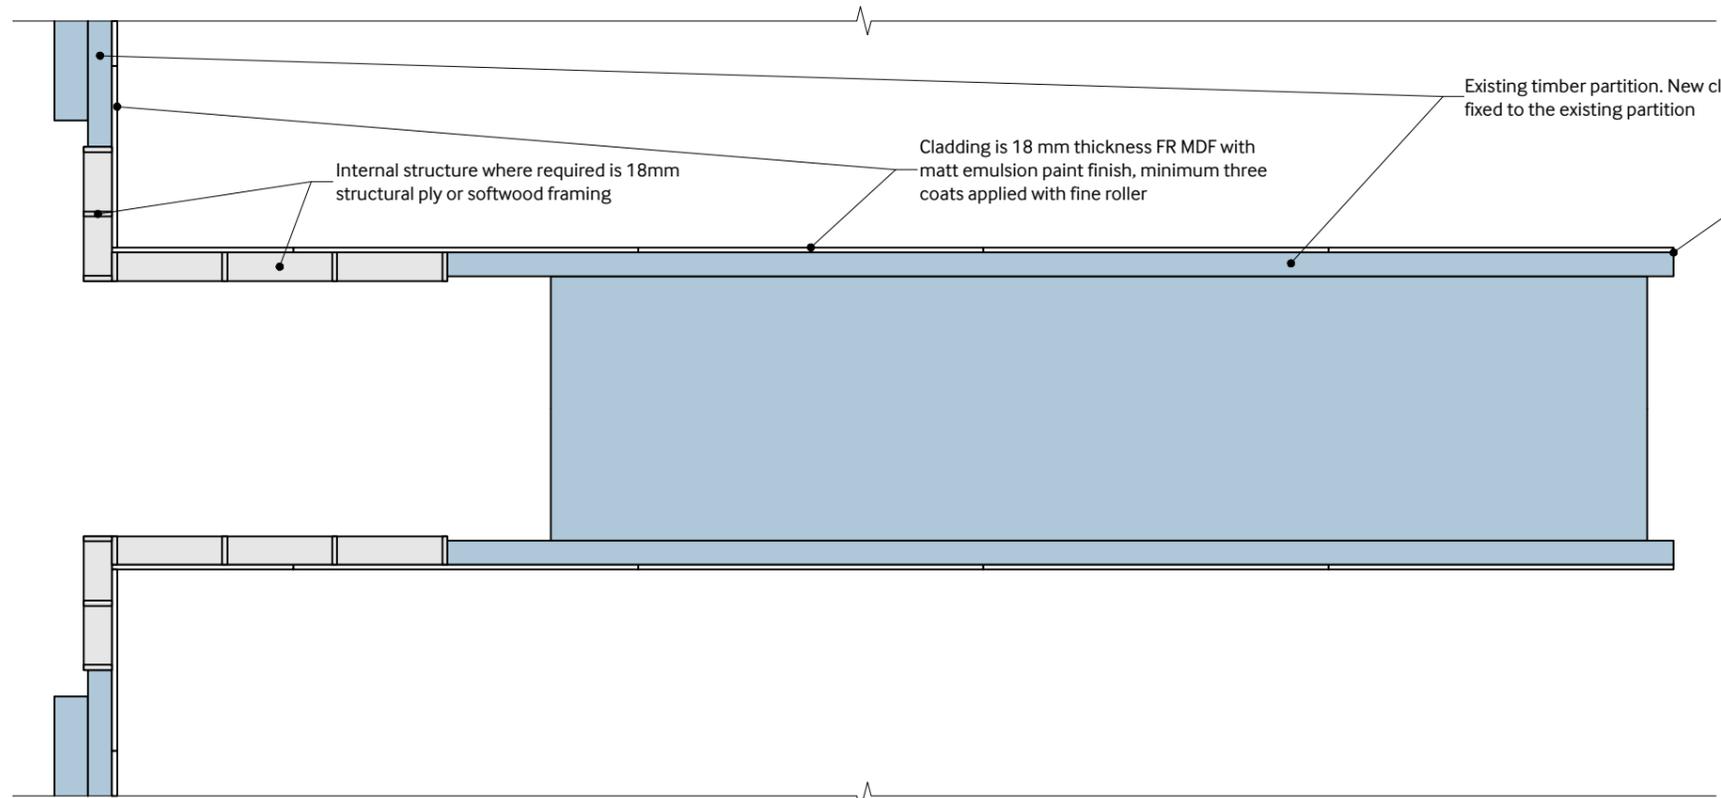

Internal structure where required is 18mm structural ply or softwood framing

Cladding is 18 mm thickness FR MDF with matt emulsion paint finish, minimum three coats applied with fine roller

Existing timber partition. New cladding is fixed to the existing partition

Vertical edge of cladding is filled flush with edge of existing partition

**2** New cladding typical plan details (for partitions 2.1 - 2.7 and 3.1 - 3.4)  
 Scale: 1:25

Rev:	Reason for issue:	Date:	Issue to:
------	-------------------	-------	-----------

**For tender**

- Notes:**
1. This drawing is not to be used for construction
  2. Drawings not to be scaled
  3. All dimensions to be checked on site
  4. All construction and shop drawings must be submitted for comment prior to commencement of any work.
  5. Building Regulations to be checked at the time of design and the appropriate internal/external specialists consulted.

Project title: <b>Age of Terror</b>	
	Drawn by: IWM Design Lambeth Road London SE1 6HZ T. 020 7091 3149
Date: <b>27 June 2017</b>	Project No.: <b>16-0130</b>
Drawing Title: <b>Partitions details D East D West</b>	Scale @ A3: <b>1:25</b>
Drawing No.: <b>105</b>	Revision: