

LOCATION PLAN


Scale 1:50,000

© CROWN COPYRIGHT. ALL RIGHTS RESERVED
AL 100030649 2019

LEGEND

	GAS		WATER SUPPLIES
	GAS (HIGH PRESSURE)		SEWERS
	GAS (MEDIUM PRESSURE)		MOTORWAY COMMS
	TELEPHONE OVERHEAD		COMMUNICATIONS
	TELEPHONE UNDERGROUND		OIL PIPELINE
	ELECTRICITY OVERHEAD		TRAFFIC MASTER
	ELECTRICITY UNDERGROUND		ROAD LIGHTING
			TRAFFIC LOOPS (NOT AFFECTED BY THE SURVEY WORKS)

THIS DRAWING HAS BEEN PREPARED FOR INFORMATION ONLY AND IS NOT TO BE USED FOR CONSTRUCTION / SITE INVESTIGATION OR LOCATING SERVICES. KIER TAKES NO RESPONSIBILITY FOR THE ACCURACY OR COMPLETENESS OF THE INFORMATION SHOWN ON THIS DRAWING, WHICH HAS BEEN COMPILED FROM PLANS PROVIDED BY THE UTILITY COMPANIES. THE LOCATION OF ALL SERVICES MUST BE CONFIRMED WITH THE RELEVANT SERVICE PROVIDER PRIOR TO UNDERTAKING ANY WORKS.

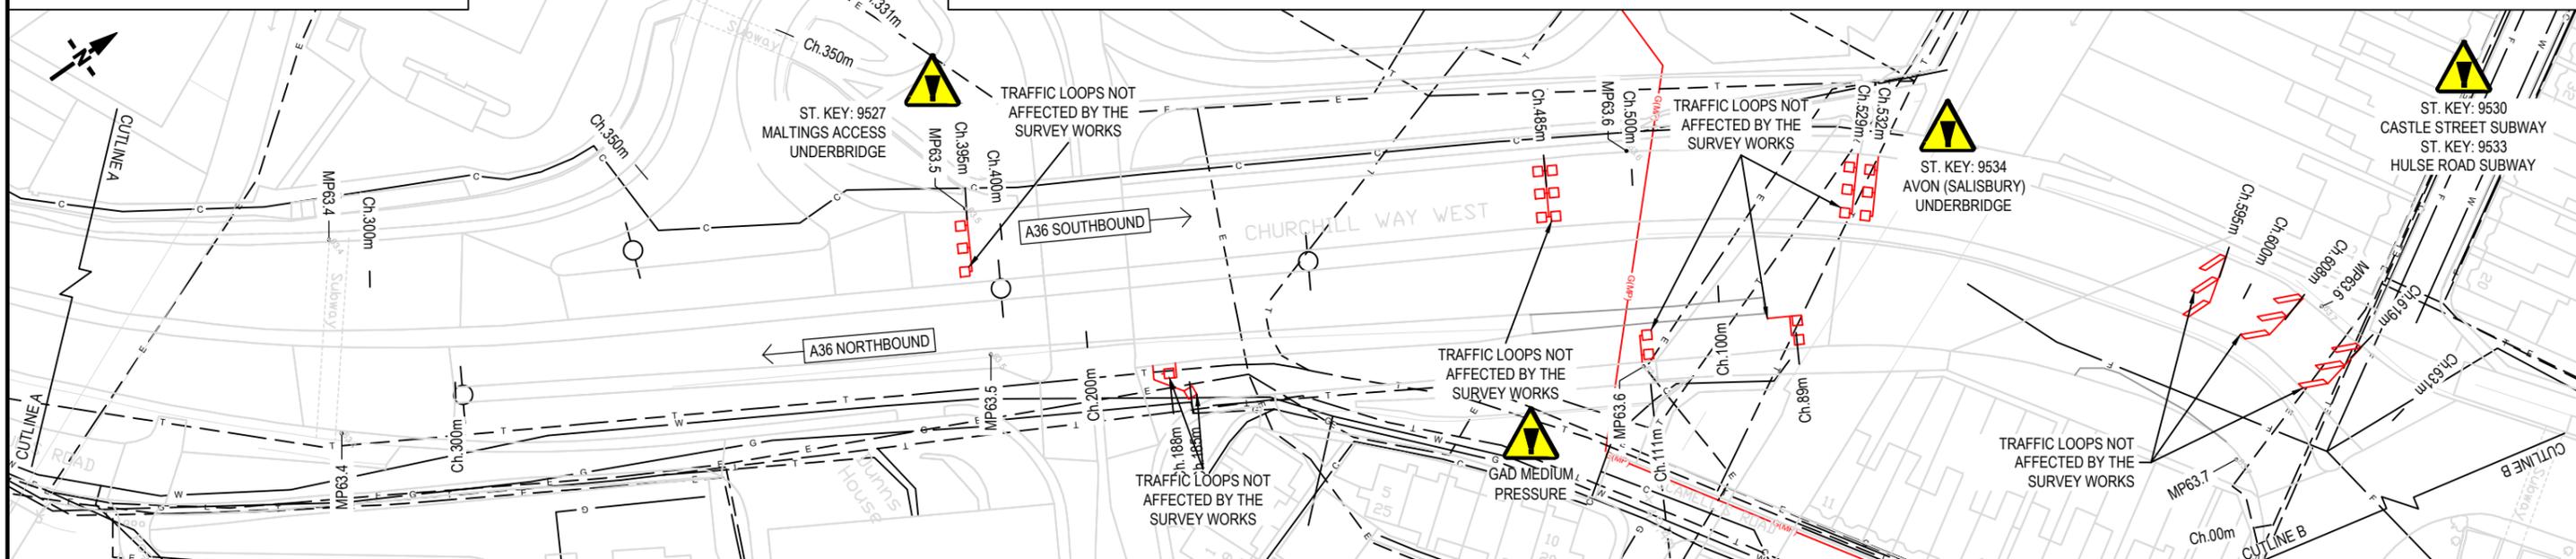

CLIENT

AGENT

SCHEME NAME A36 SALISBURY BD MP 63.1-64.4 RESURFACING		
DRAWING TITLE STATUTORY UNDERTAKERS PLAN (SHEET 1 OF 3)		
DRAWN : OLR	SCALE : 1:1000	DRAWING STATUS
DESIGN : OLR	DIMENSIONS : m	WORK IN PROGRESS
CHKD : GR	ORIG DWG SIZE: A3	PRELIMINARY DRAWING
APPD : MRO	COPYRIGHT © KIER	EXTERNAL ISSUE <input checked="" type="checkbox"/>
DATE : 07-11-2019		AS-BUILT
SUITABILITY: S2	FOR INFORMATION	

C1	SURVEY REQUEST ISSUE	GR	MRO	07/11/2019
REV	DETAILS	CHKD	APPD	DATE
DRAWING NUMBER		PROJECT		ORIGINATOR
HE569189		A36_63.1_64.4_A_B		KIER
VOLUME		TYPE		ROLE
GEN		SU		CU
0000-01		LOCATION		NUMBER
SCHEME REFERENCE No. HE569189				REVISION C 1