



notes
do not scale
all dimensions to be verified on site
including items for 'fixing-in'
this drawing to be read in conjunction
with the consultants, subcontractors
and specialists drawings


revisions		
no		dal initi
1		

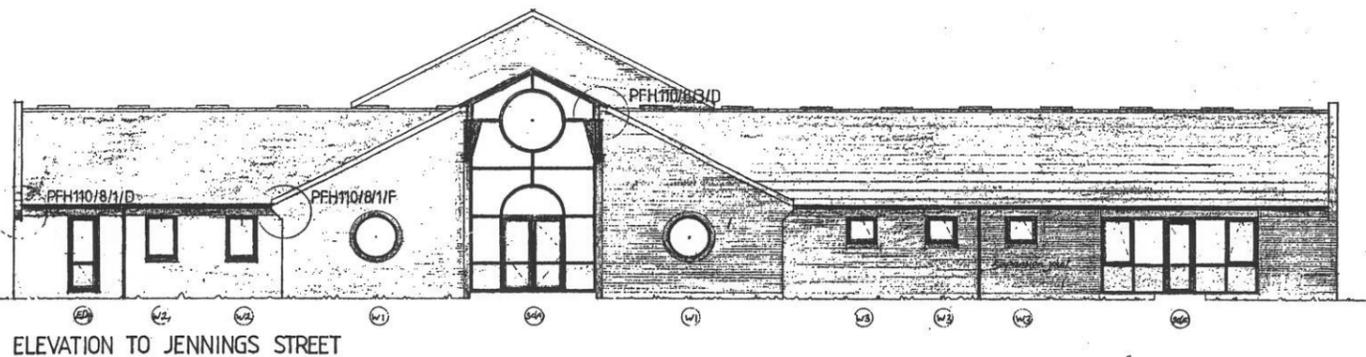


ELEVATION TO JENNINGS STREET

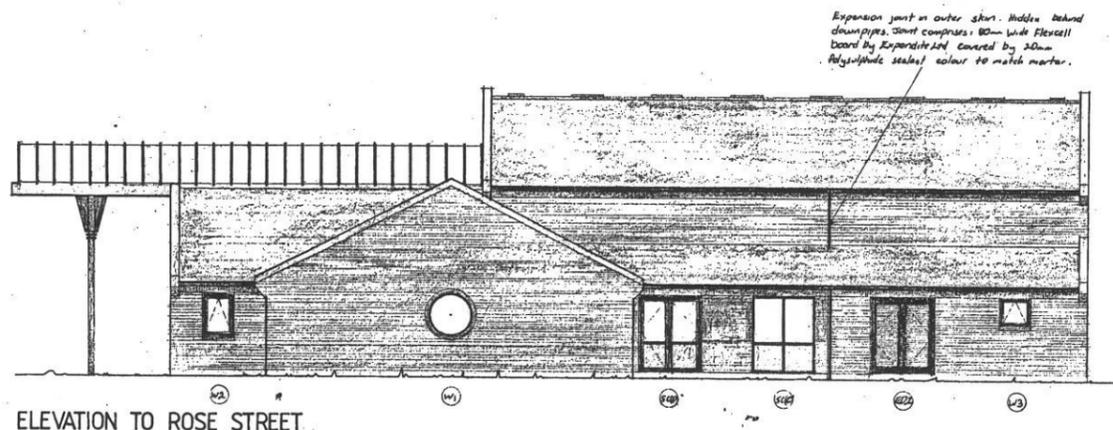

ELEVATION TO ROSE STREET

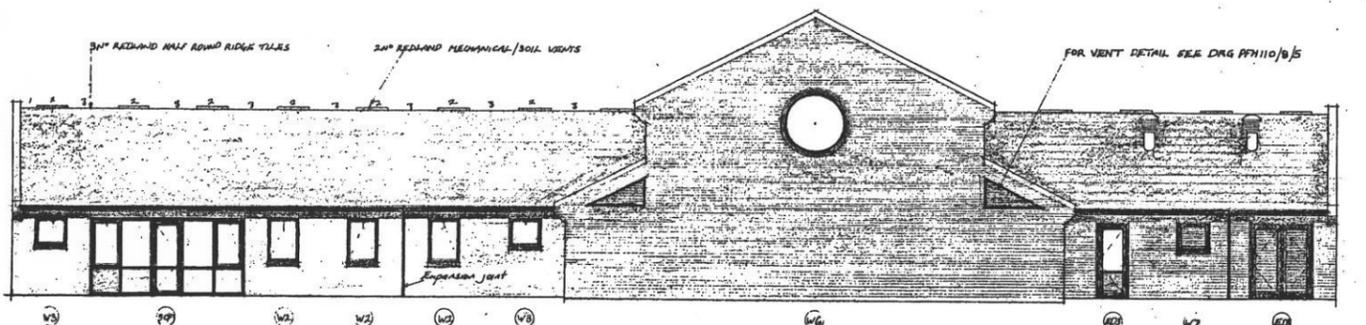

ELEVATION TO HOUSING ASSOCIATION

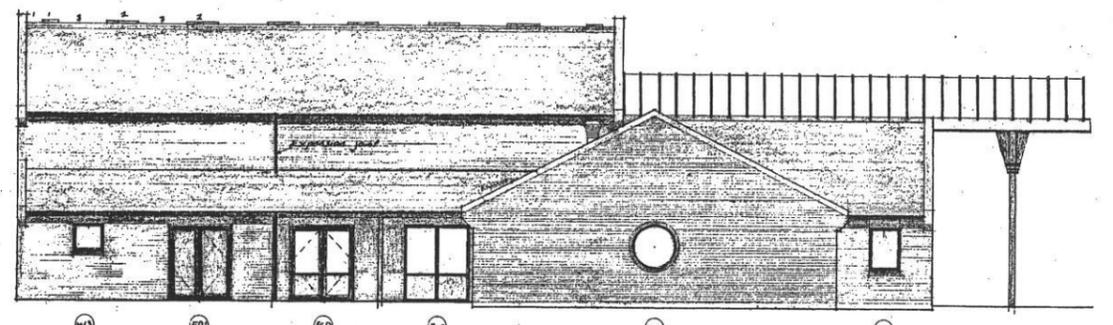

ELEVATION TO MONTAGU STREET

Borough of Thamesdown

A. E. Westgate, C.Eng., F.I.C.E., F.I.H.T.
Director, Environmental & Technical Services
Civic Offices
Swindon SN1 2JH (0793) 26161

R.J.T. Pepper, R.I.B.A. Chief Architect

project
RODBOURNE COMMUNITY CENTRE

title
ELEVATIONS

scale 1:100	drawn dws	group MA	date DEC 87
drawing no. PFH110/1/6			revision

LEGEND

- fire alarm**
- ③ 3 zone fire alarm control panel.
 - ⊙ break glass unit (surface or flush as appropriate)
 - ⊕ optical smoke detector
 - ⊗ heat detector (FT - fixed temp / RR - rate of rise)
 - 🔔 brach alarm bell
- emergency lighting**
- Ⓢ sustained luminaire (one only - in disabled W.C.)
 - ⓐ non-maintained luminaire (R - recessed type)
 - EXIT non-maintained luminaire with exit sign
 - EXIT maintained luminaire with exit sign (R - recessed type)
 - Ⓡ sustained luminaire
- miscellaneous**
- TV television point
 - 🔔 intruder alarm outlet
 - ⬡ 100mm x 100mm flush box for British Telecom intake
 - △ telephone outlet
 - conduit boxes.
 - conduit boxes.

Zone 3.

Borough of Thamesdown

RODBOURNE COMMUNITY CENTRE


MISCELLANEOUS SERVICES - Fire Alarm
Emergency Lighting
Audio Loop.
T.V.
Intruder Alarm.

A. E. Westgate, C.Eng., F.I.C.E., F.I.H.T.,
Director, Environmental & Technical Services,
Civic Offices, Swindon, SN1 2JH
Telephone (0793) 28161

R. W. E. Day, B.Sc., C.Eng., F.I.Mech.E.,
Chief Electrical & Mechanical Engineer


Revisions			
Rev.	Date	By	Checked


Designed R.L.B.	Drawn	Traced	Checked
Date APRIL 1988	Scale 1:50		
Drawing no. EM00273/12.			

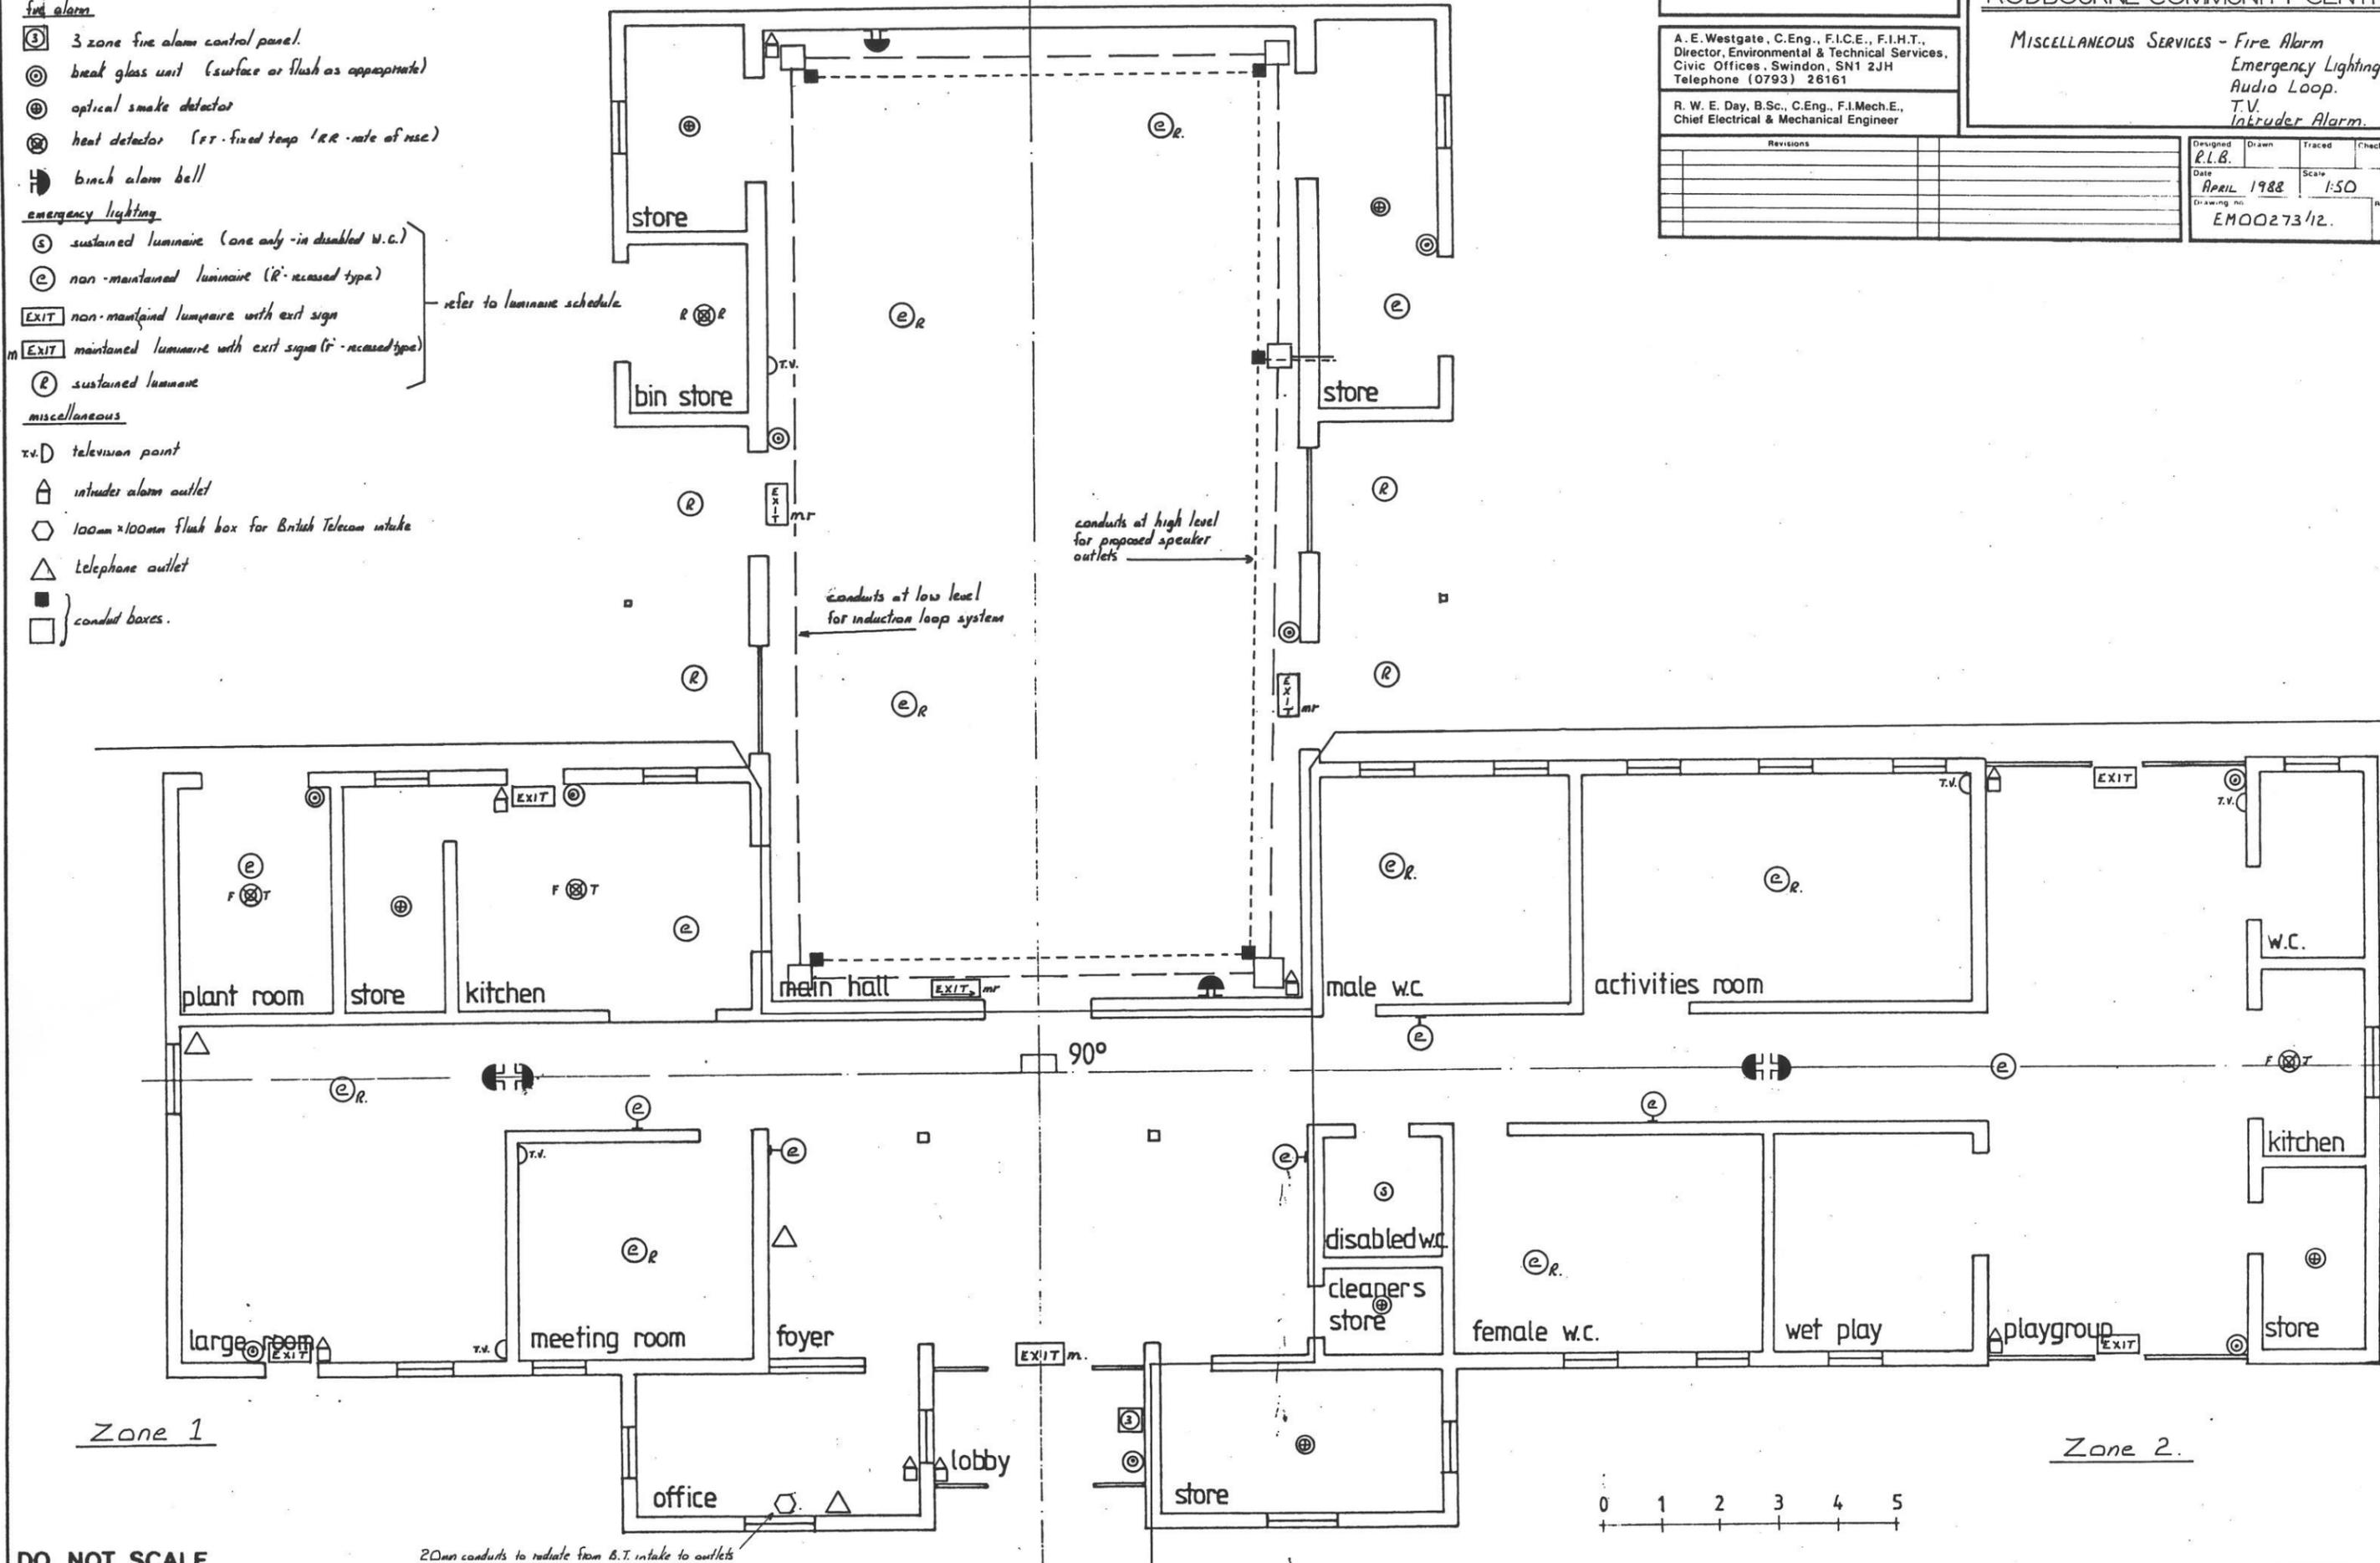

DO NOT SCALE

20mm conduits to radiate from B.T. intake to outlets

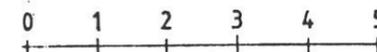

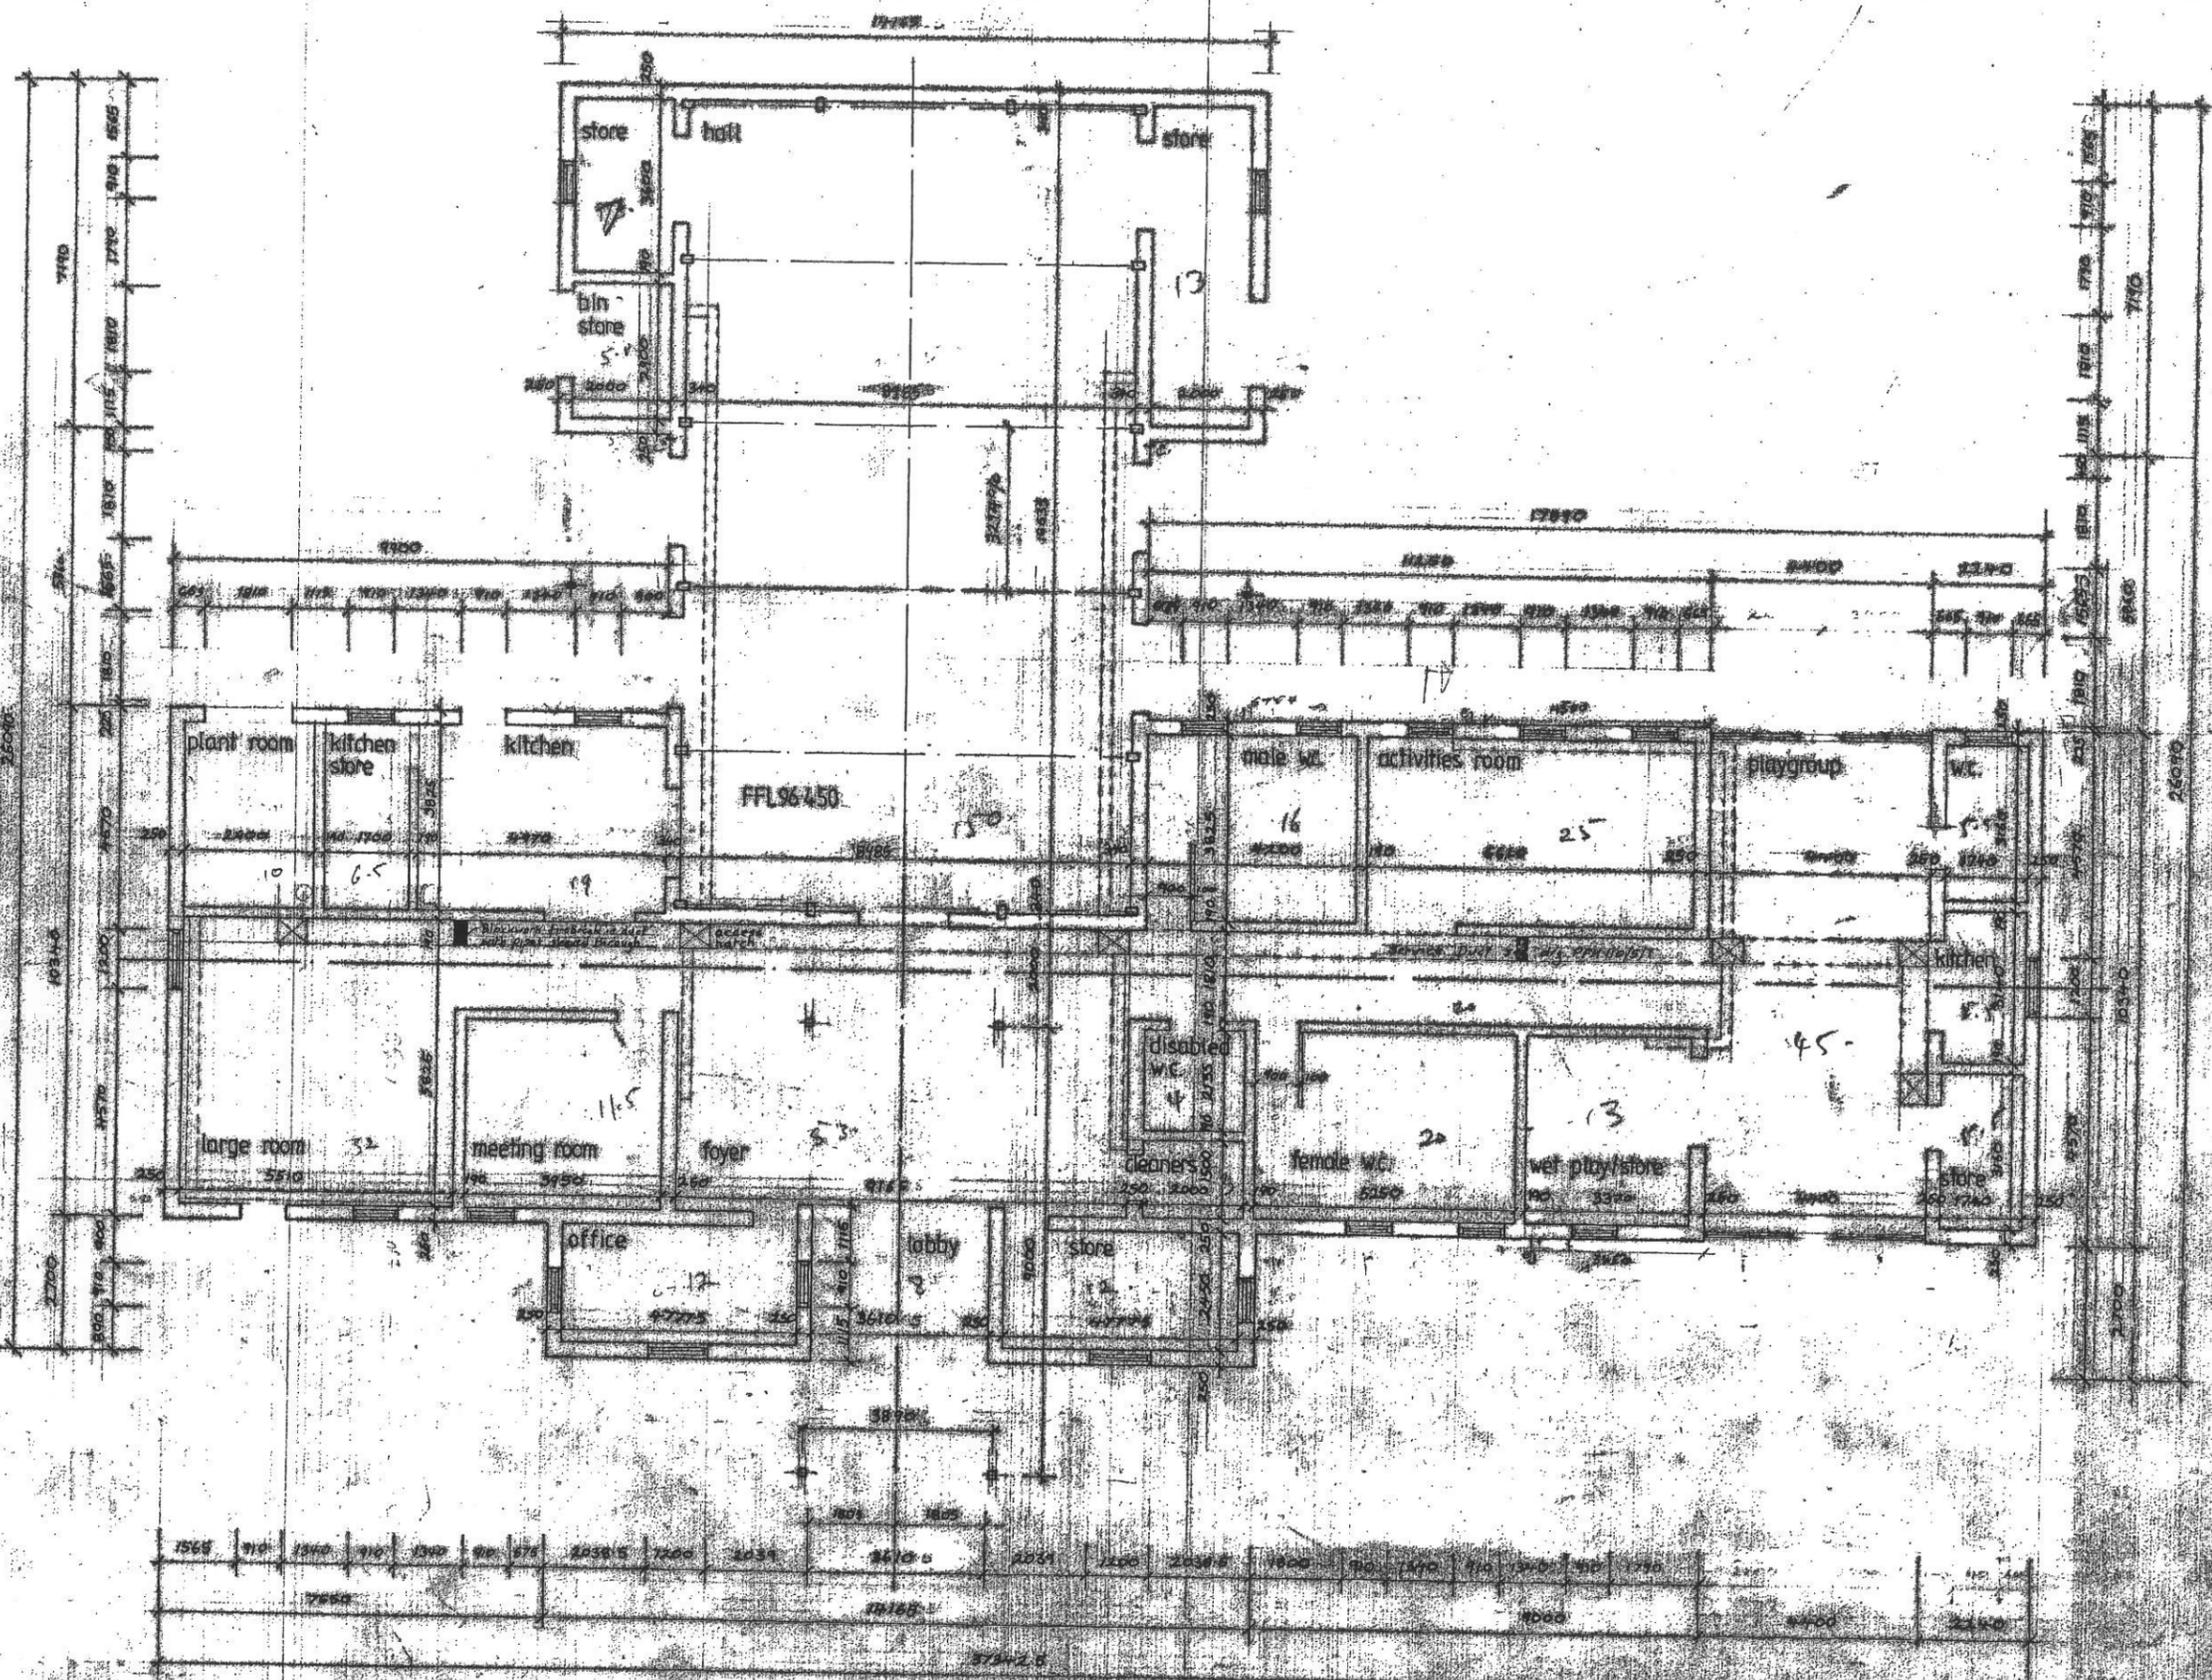

notes
 do not scale
 all dimensions to be verified on site including items for 'fitting in'
 this drawing to be read in conjunction with the consultants, subcontractors and specialist drawings

revisions	
no	date
A	11/13
B	23/3/08
C	20/1/07

Borough of Thamesdown

A. E. Weathers, C. Eng. F.I.C.E. F.I.N.T.
 Director, Environmental & Technical Services
 Civic Offices
 Salwood, SN1 3JD (07921 26181)

R. J. Pepper, R.I.B.A. Chief Architect

project
ROBOURNE COMMUNITY CENTRE

title
DIMENSIONED PLAN

scale 1:100	drawn dws	group MA	date NOV 07
drawing no. PFH 101/1/3	revision		

scale	drawn	group	date
1:50	dws	MA	FEB 89
drawing no.			revision
PFH 10/1/14			

notes
do not scale
all dimensions to be verified on site including
forms for "slip-in"
this drawing to be read in conjunction with
the consultants, subcontractors and specialist
drawings

revisions	no.	date

