



PROPOSED

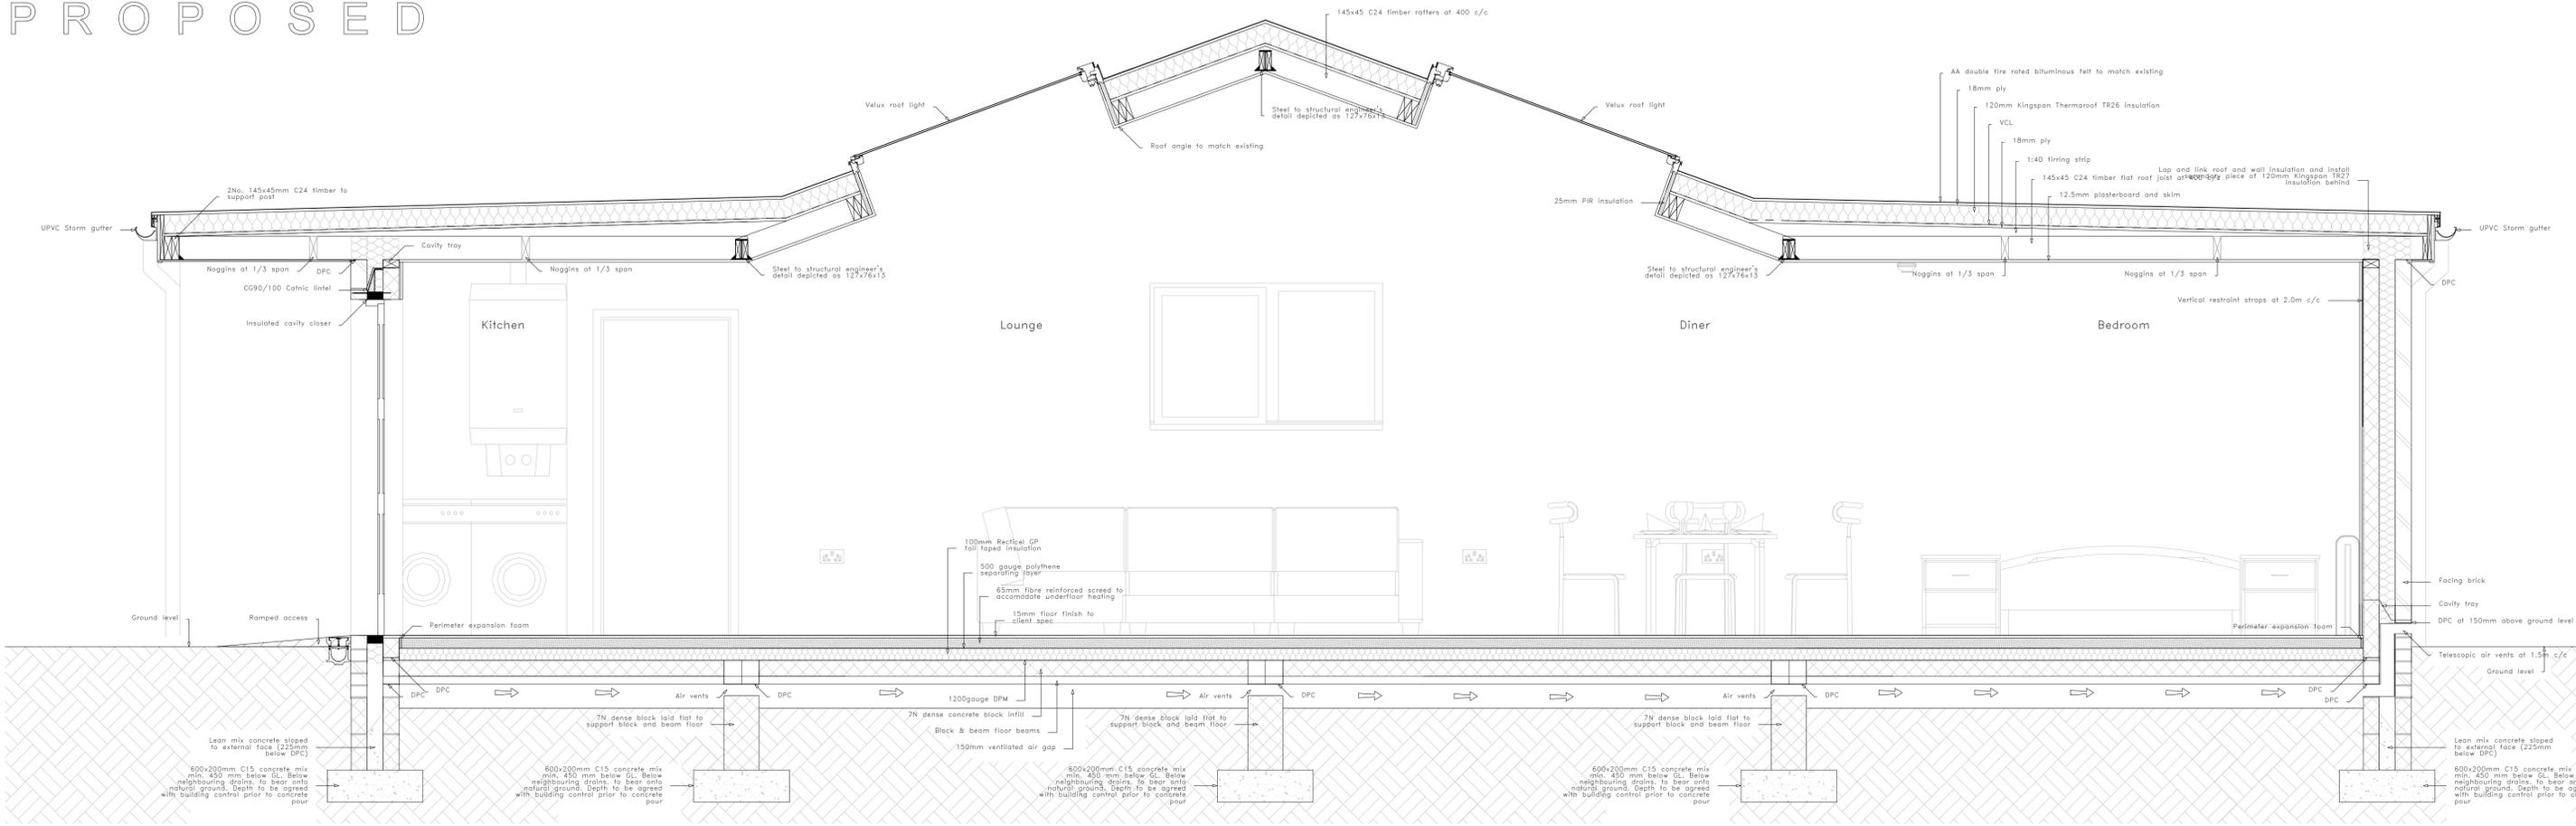

Section AA
1:20

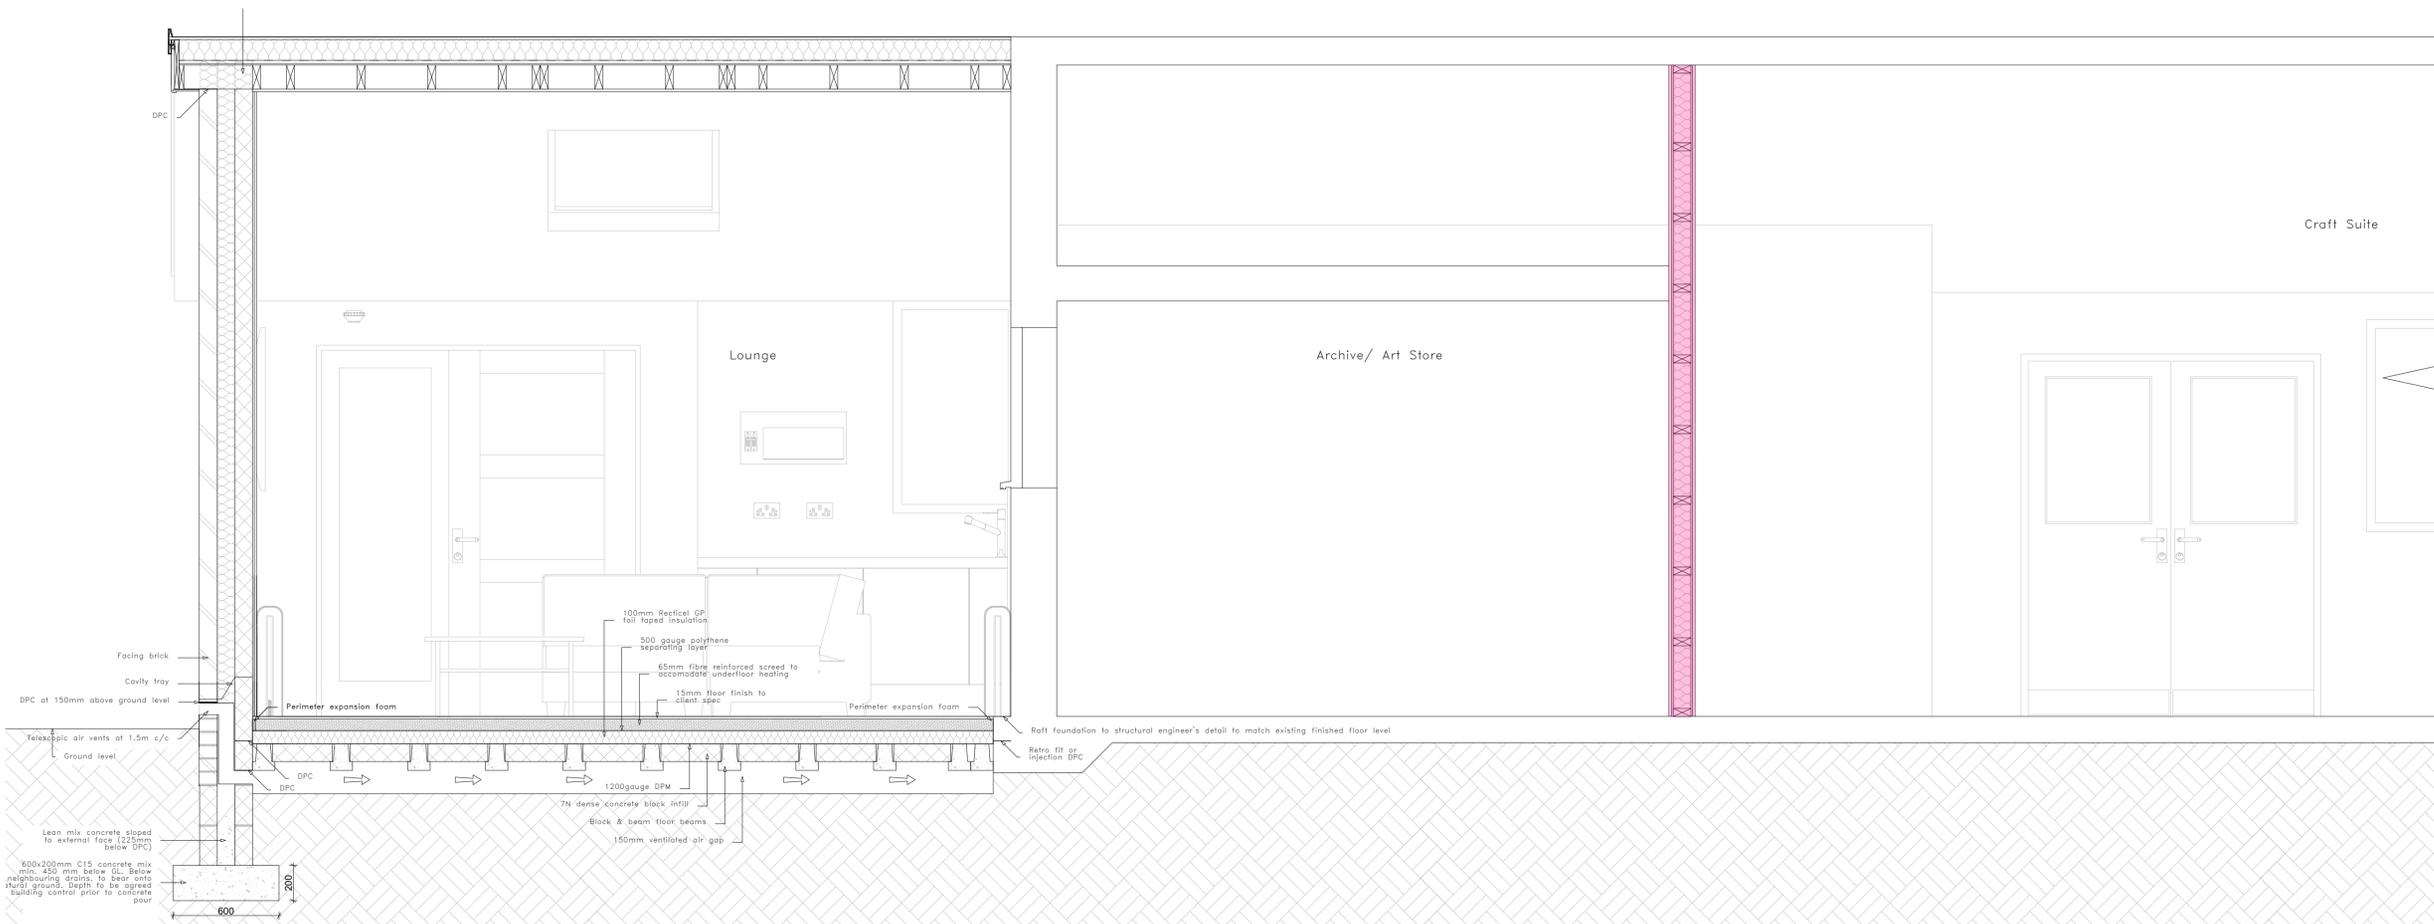

Section BB
1:20

C	21/04/2020	Amendments to Safety Consumables and Proposed Site Plan
E	26/02/2020	Electric Cupboard Amended
REV	DATE	DESCRIPTION
CLIENT Shirley Levy		
PROJECT Single Storey Extension to Craft Suite		
ADDRESS Winchelsea School, Guernsey Rd, Poole, BH12 4LL		
DRAWING Sections as Proposed		
STATUS Building Regulations Application		
DATE February 2020		
SCALE @ A1 1:20, 1:100		
DRAWING N°	REVISION	
1786-01-02	C	



ASPLAN ASSOCIATES
Planning & Building Consultancy
Chartered Surveyors & Building Engineers
info@asplan.co.uk 07968 585858




© Asplan Registered Trade Mark No. UK0000219822. Copyright © 2017 Asplan Associates Ltd. This drawing has copyright protection and should not be reproduced without written permission from Asplan Associates Ltd. The Contractor is responsible for checking the dimensions on site and any discrepancy to be verified with Asplan Associates Ltd prior to the commencement of any building works or fabrication. This drawing is not to be scaled and must be read in accordance with all associated architectural, surveying, engineering and service drawings. IF IN DOUBT ASK!

1m at 1:50	1	2	3	4
1m at 1:100	1	2	3	4
1m at 1:200	1	2	3	4
1m at 1:500	1	2	3	4
1m at 1:1250	1	2	3	4