


LOCATION PLAN
Scale 1:50,000

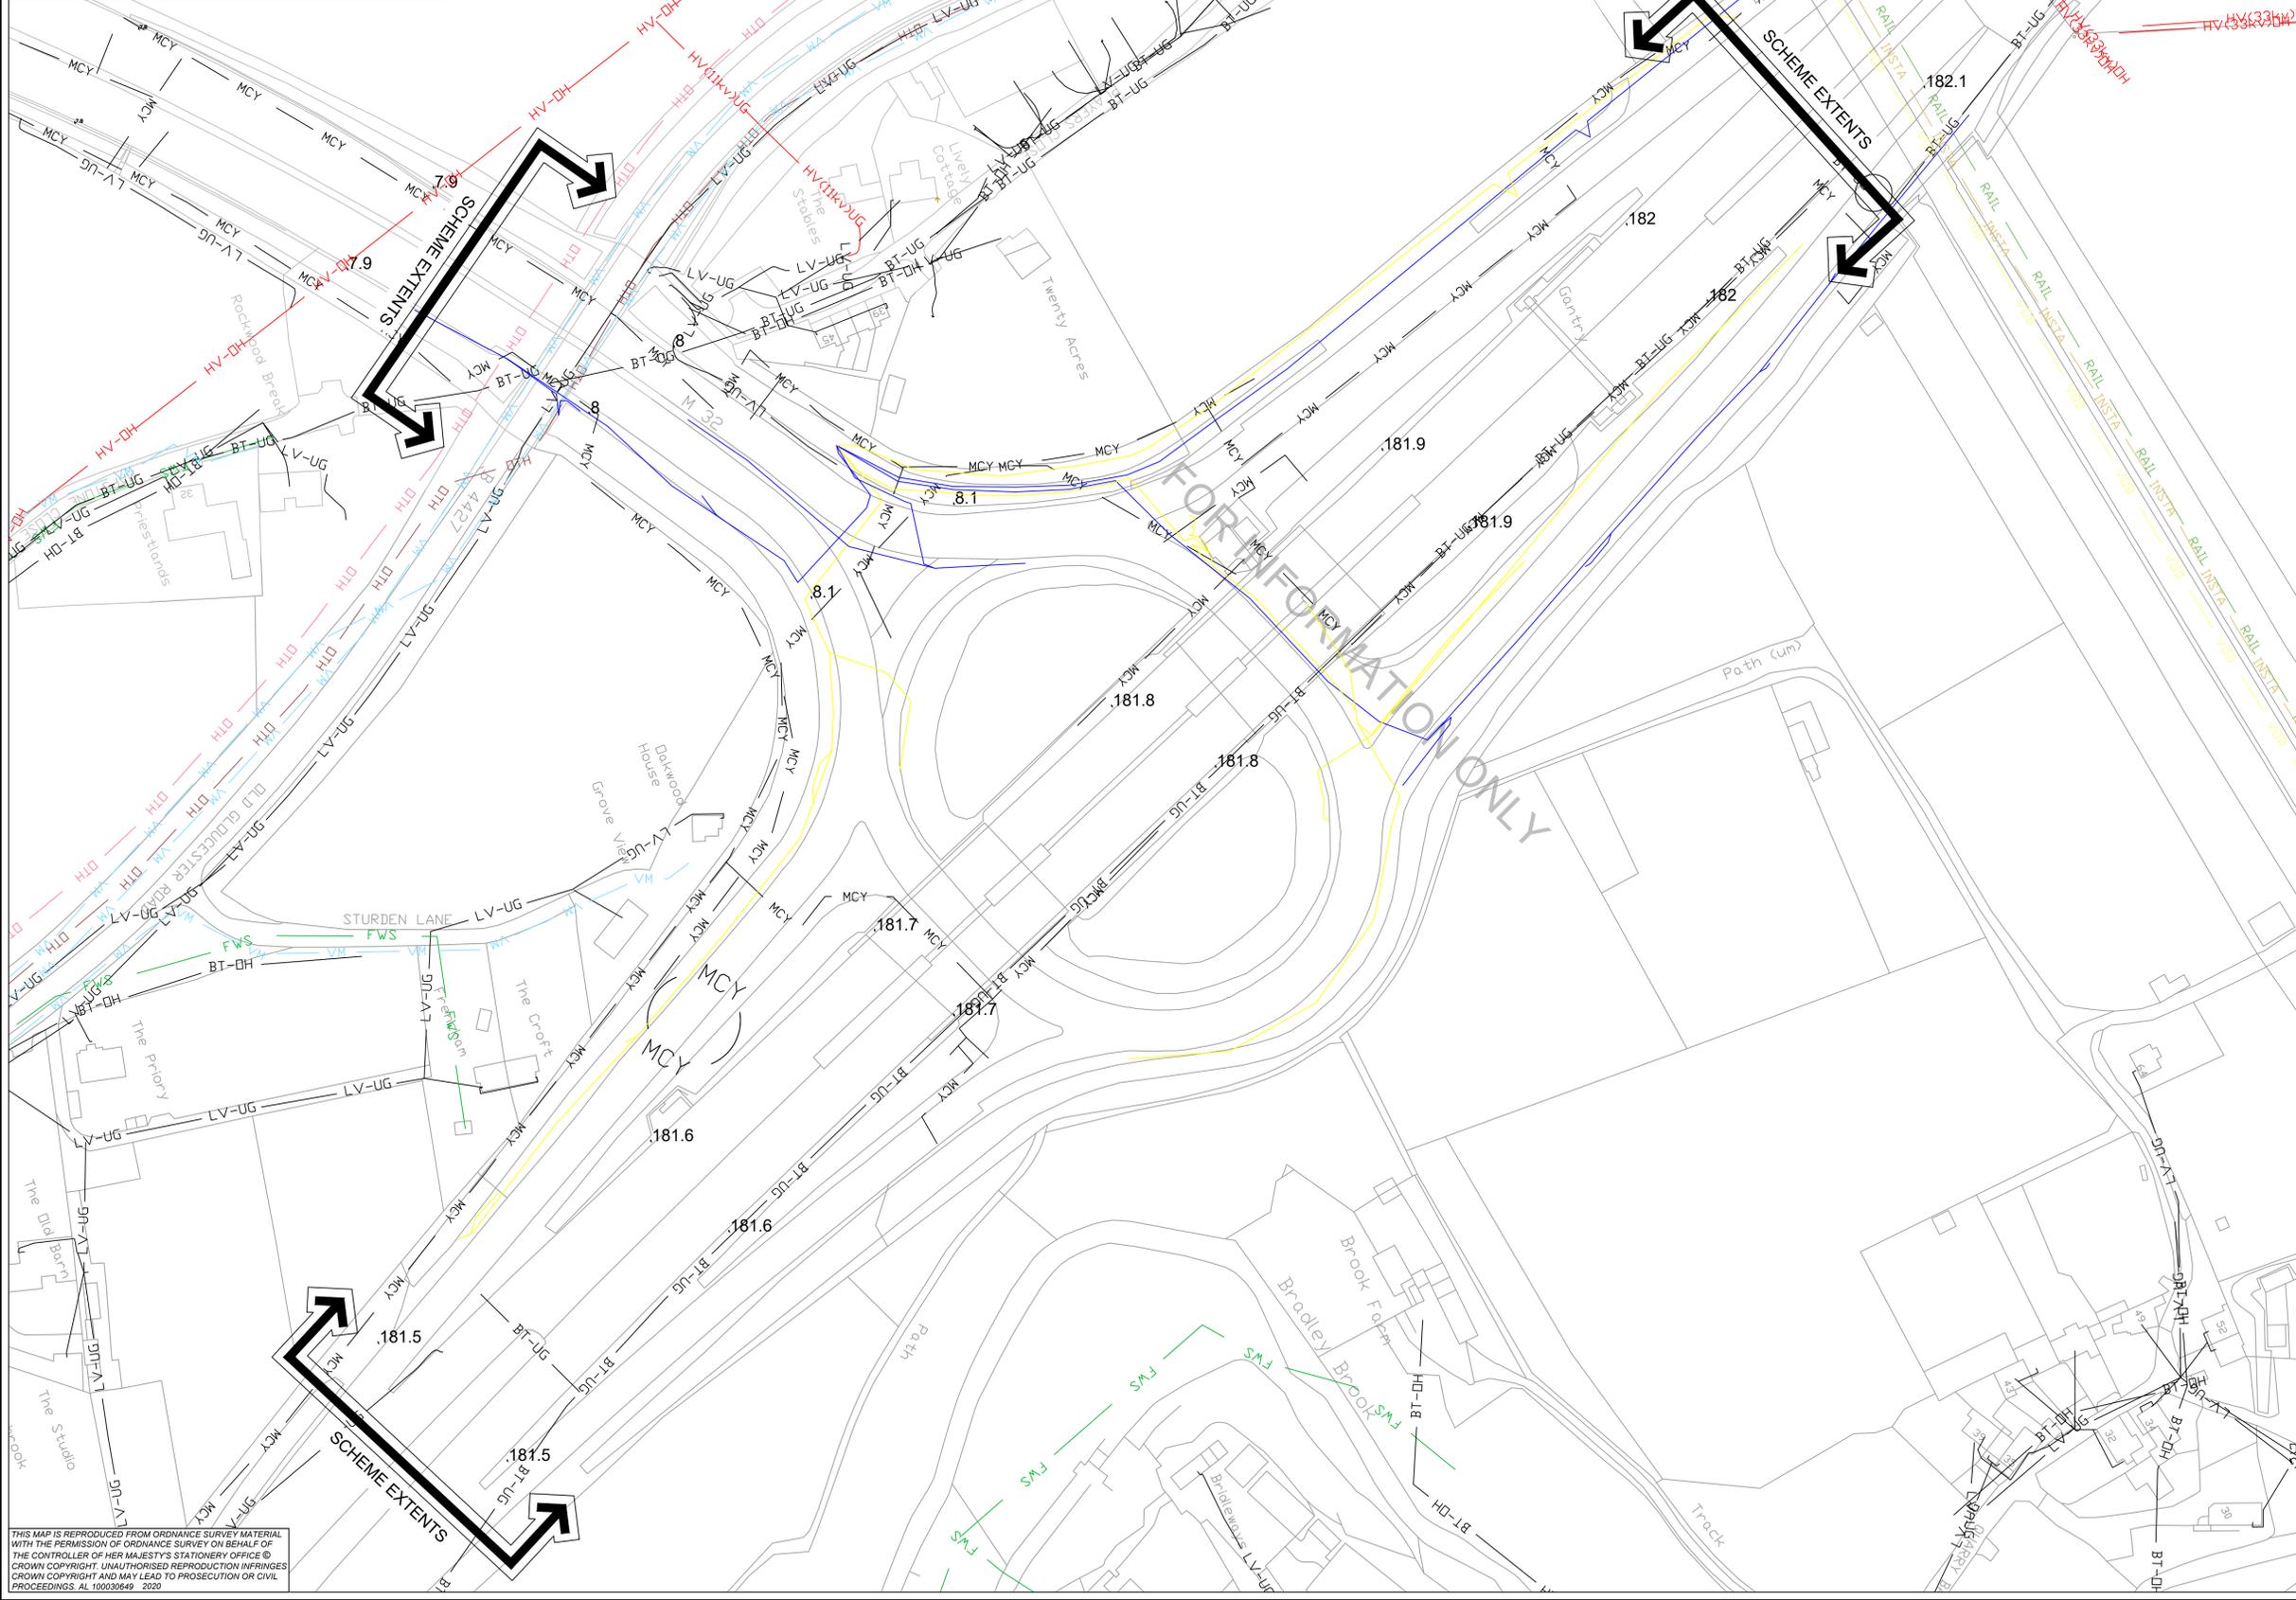

THIS MAP IS REPRODUCED FROM ORDNANCE SURVEY MATERIAL WITH THE PERMISSION OF ORDNANCE SURVEY ON BEHALF OF THE CONTROLLER OF HER MAJESTY'S STATIONERY OFFICE © CROWN COPYRIGHT. UNAUTHORISED REPRODUCTION INFRINGES CROWN COPYRIGHT AND MAY LEAD TO PROSECUTION OR CIVIL PROCEEDINGS AL 10003949 - 2020

NOTES

THIS DRAWING HAS BEEN PREPARED FOR INFORMATION ONLY AND IS NOT TO BE USED FOR CONSTRUCTION SITE INVESTIGATION OR LOCATING SERVICES. KIER TAKES NO RESPONSIBILITY FOR THE ACCURACY OR COMPLETENESS OF THE INFORMATION SHOWN ON THIS DRAWING, WHICH HAS BEEN COMPILED FROM PLANS PROVIDED BY THE UTILITY COMPANIES. THE LOCATION OF ALL SERVICES MUST BE CONFIRMED WITH THE RELEVANT SERVICE PROVIDER PRIOR TO UNDERTAKING ANY WORKS.

KEY

BT-UG	TELEPHONE UNDERGROUND
BT-OH	TELEPHONE OVERHEAD
LV-UG	ELECTRIC UNDERGROUND - LV
HV(11kv)UG	ELECTRIC UNDERGROUND - HV
HV-OH	ELECTRIC OVERHEAD - HV
HV(33kv)OH	ELECTRIC OVERHEAD - 11 KV HV
HV(132kv)	ELECTRIC OVERHEAD - 132KV HV
FWS	FOUL SEWER
MCY	MOTORWAY COMMUNICATIONS
VDB	VODAFONE UNDERGROUND
VM	VIRGIN MEDIA UNDERGROUND
RAIL	RAIL UNDERGROUND
INSTA	INSTALCOM UNDERGROUND
DTH	SSE UNDERGROUND
DTH	ZAYO UNDERGROUND
HE LIGHTING	HE LIGHTING
HE LIGHTING	HE LIGHTING
HE LIGHTING	HE LIGHTING

RESIDUAL DESIGN HAZARDS

THE FOLLOWING HAS BEEN COLLECTED FROM THE PRE-CONSTRUCTION INFORMATION AND HIGHLIGHTS KNOWN RESIDUAL HAZARDS.

KEY	HS-#	= HEALTH AND SAFETY RISK REFERENCE NUMBER
	E-#	= ENVIRONMENT RISK REFERENCE NUMBER

HS-01 - OVERBRIDGE - LIMITED HEADROOM

C1	FOR INFORMATION	JH	DRS	14-05-20
REV	DETAILS	CHKD	APPD	DATE

DRAWN : MT	DRAWING STATUS
DESIGN : MT	WORK IN PROGRESS
CHKD : JH	PRELIMINARY DRAWING
APPD : DRS	EXTERNAL ISSUE
DATE : 14/05/20	AS-BUILT
SUITABILITY : S2	FOR INFORMATION

CLIENT

AGENT

SCHEME NAME
**M4 J19 & M32 J1 & J3
LIGHTING REPLACEMENT**

DRAWING TITLE
**STATUTORY UNDERTAKERS
APARATUS**

ORIG DRAWING SIZE : A1	DIMENSIONS : N/A
COPYRIGHT © KIER	SCALE : 1:1000
DRAWING NUMBER	SCHEME REFERENCE No.
PROJECT ORIGINATOR VOLUME	570129A
HE570129A - KIER - VGN	
M4_J19_SR - DE - EO - 0100_02	REVISION
LOCATION TYPE ROLE NUMBER	C 1