

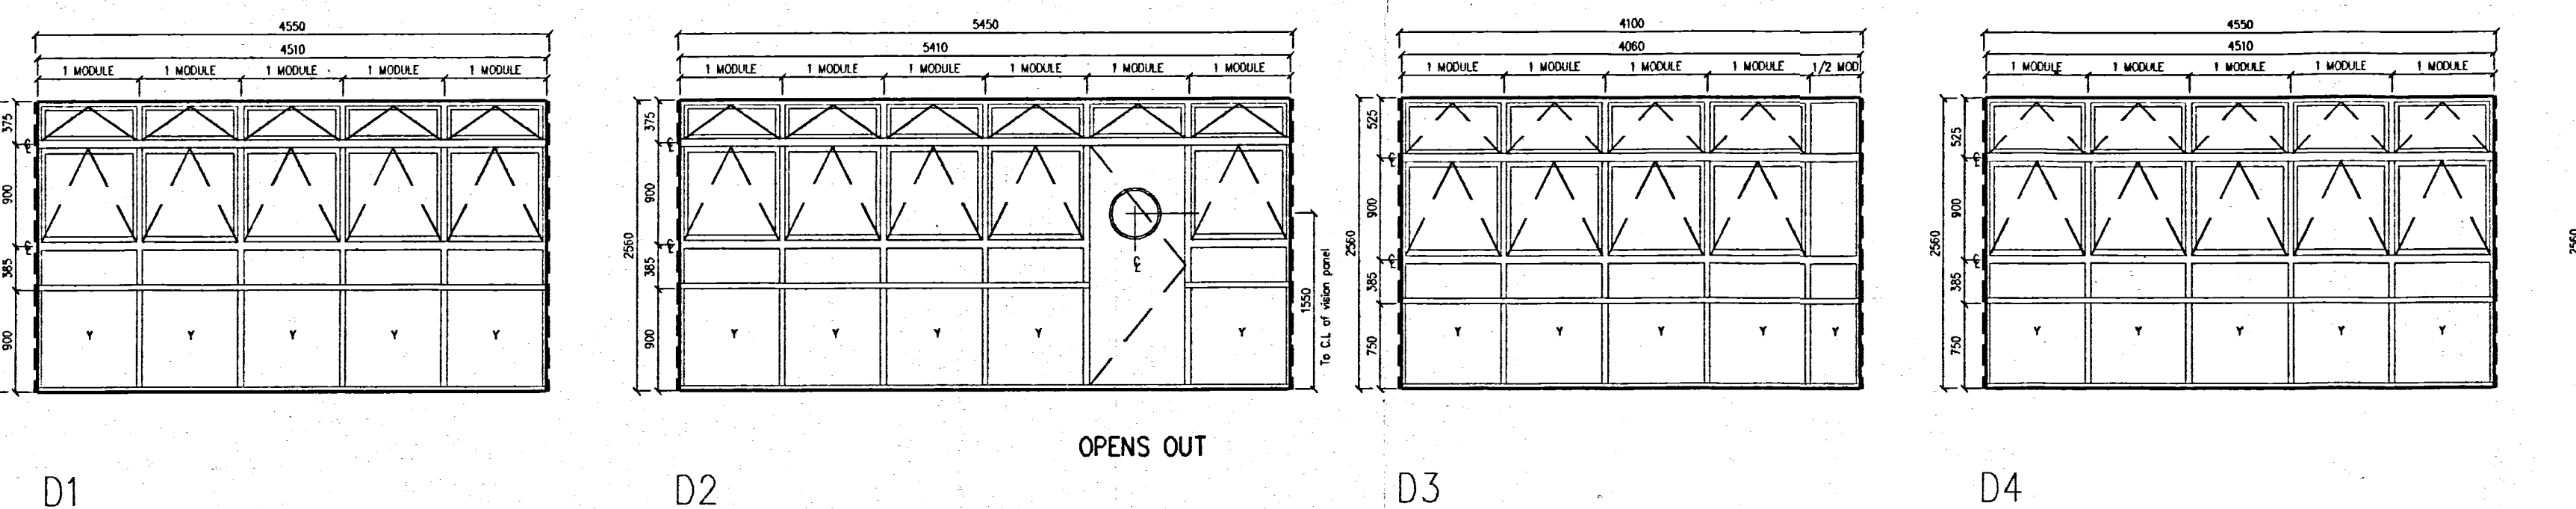
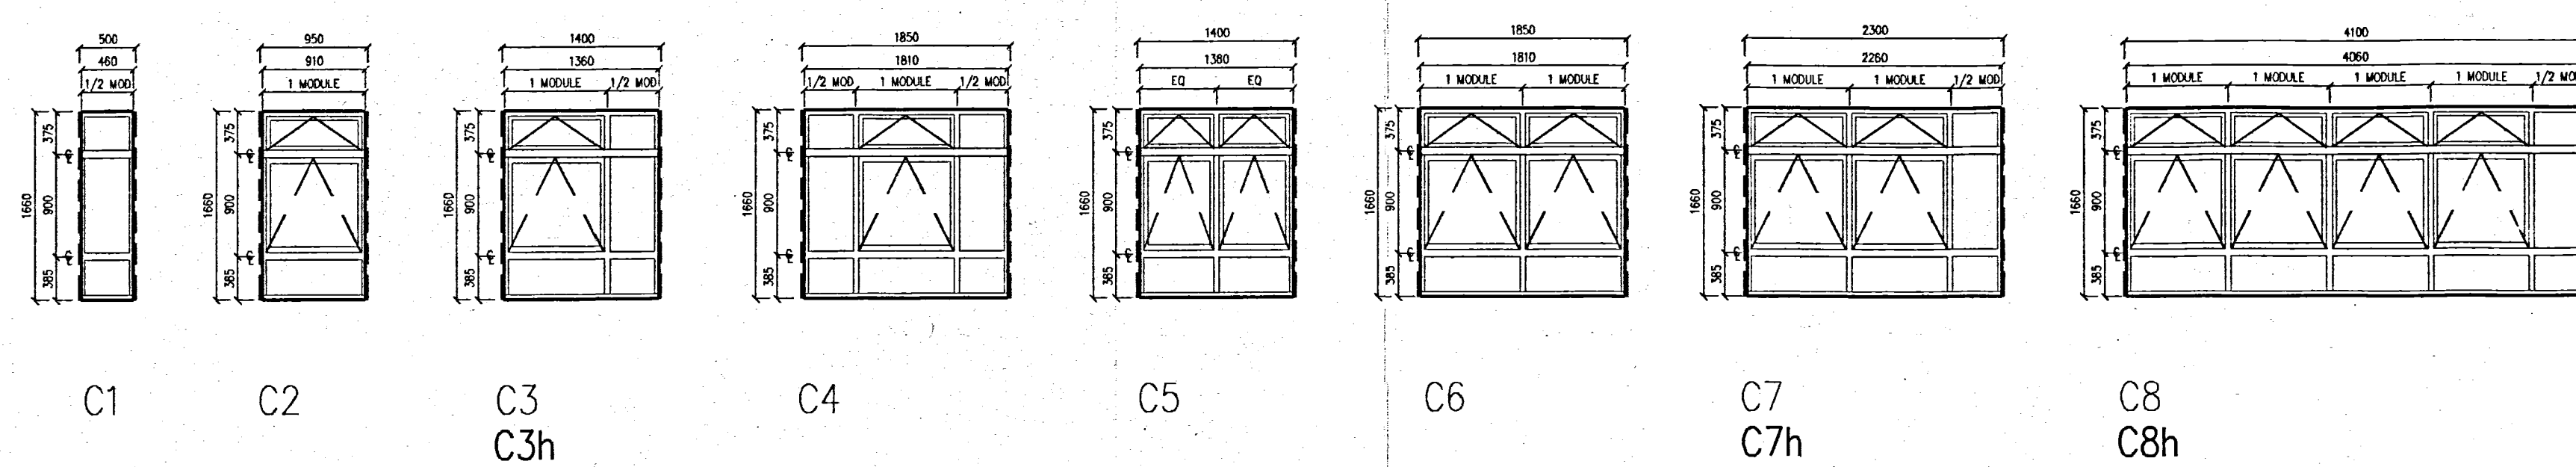
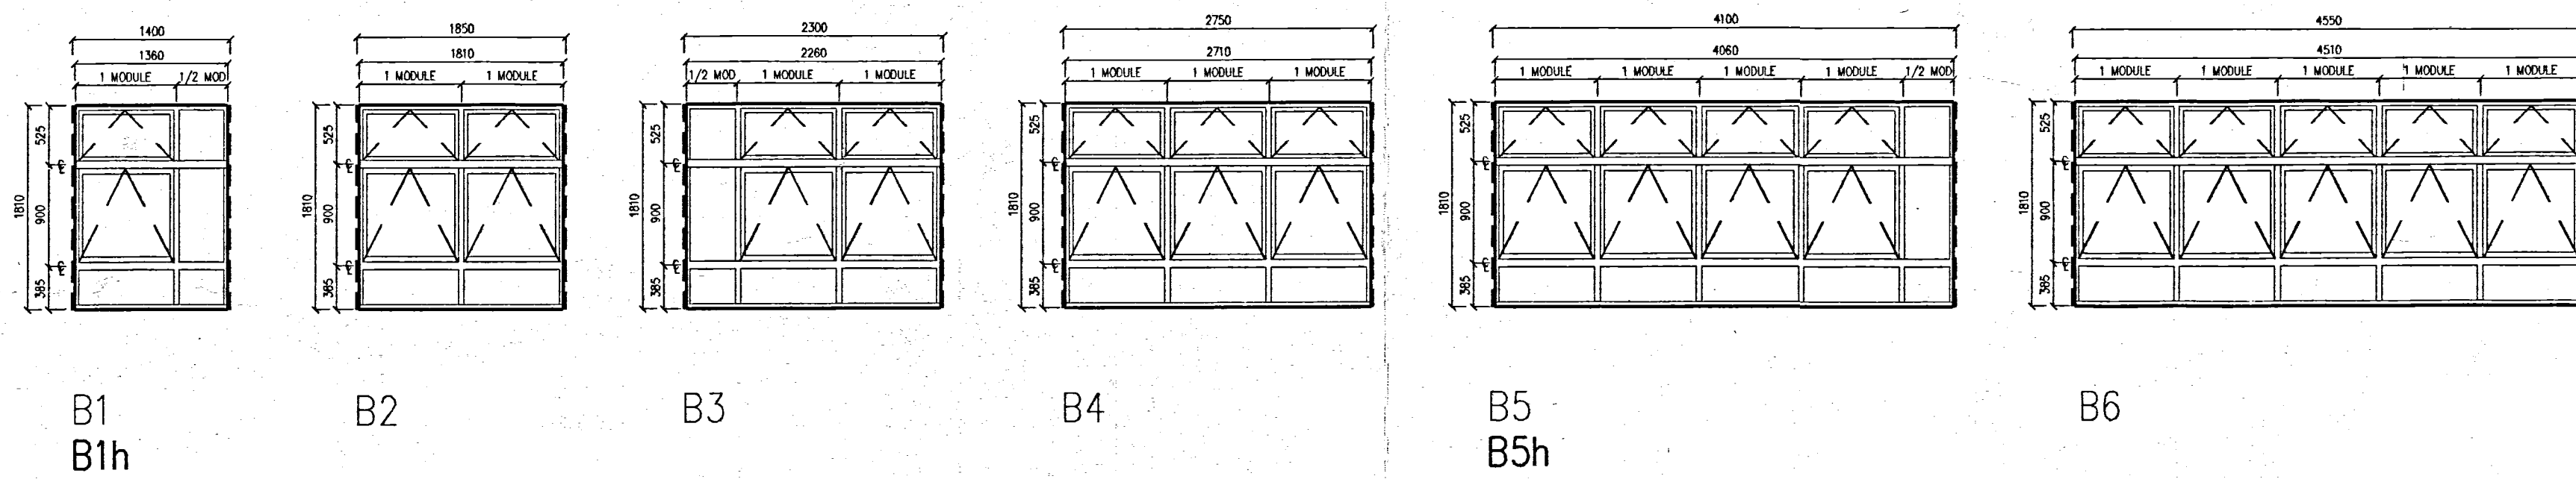



TIMBER WINDOWS

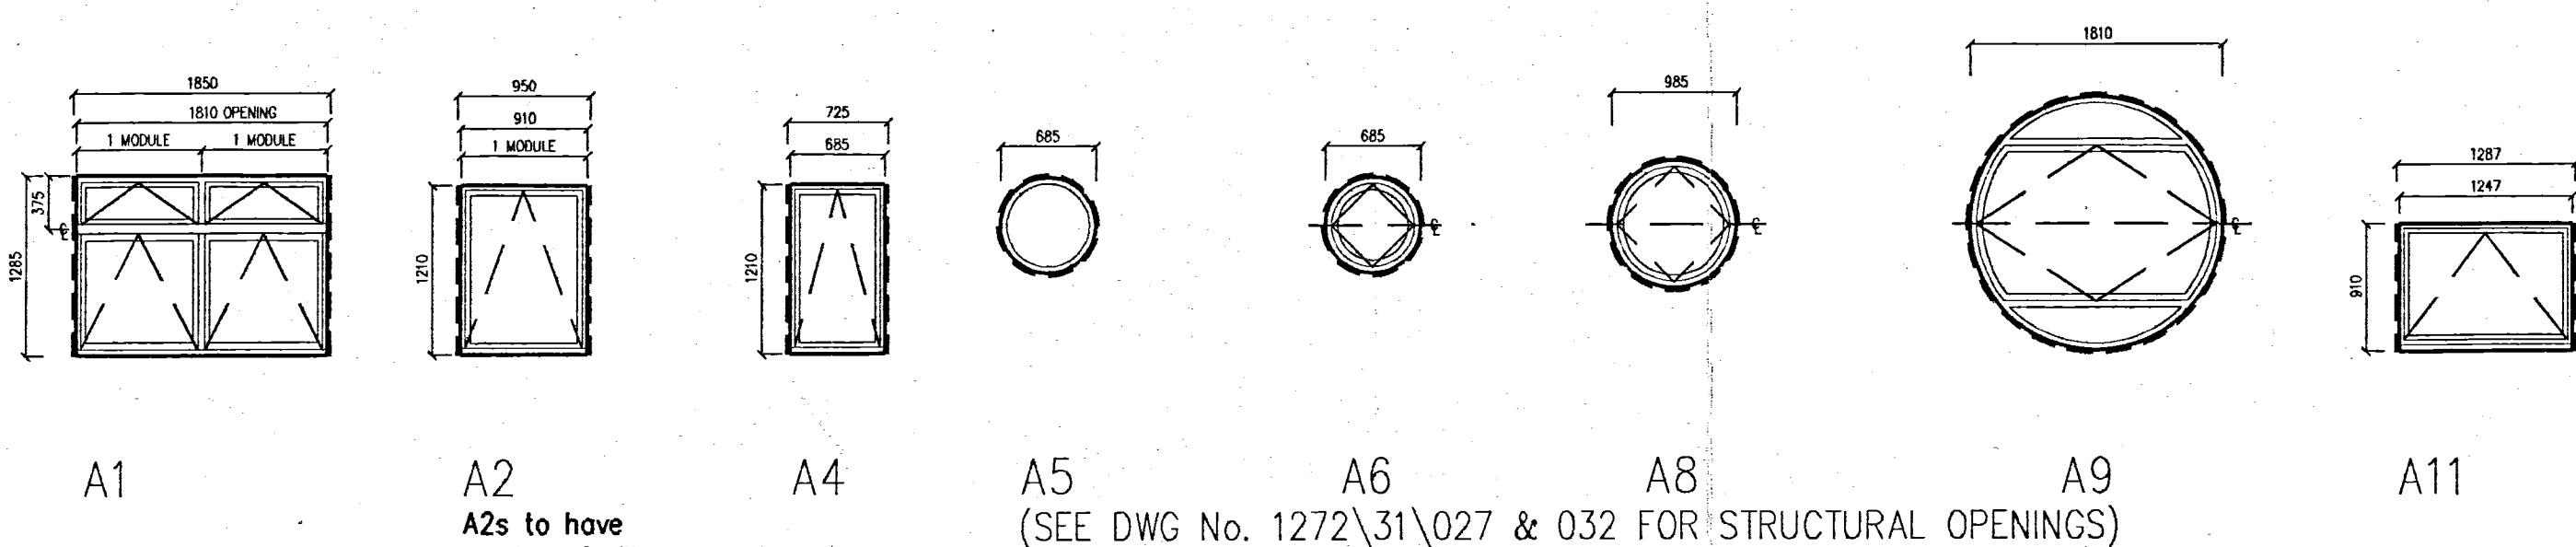



STEEL WINDOWS

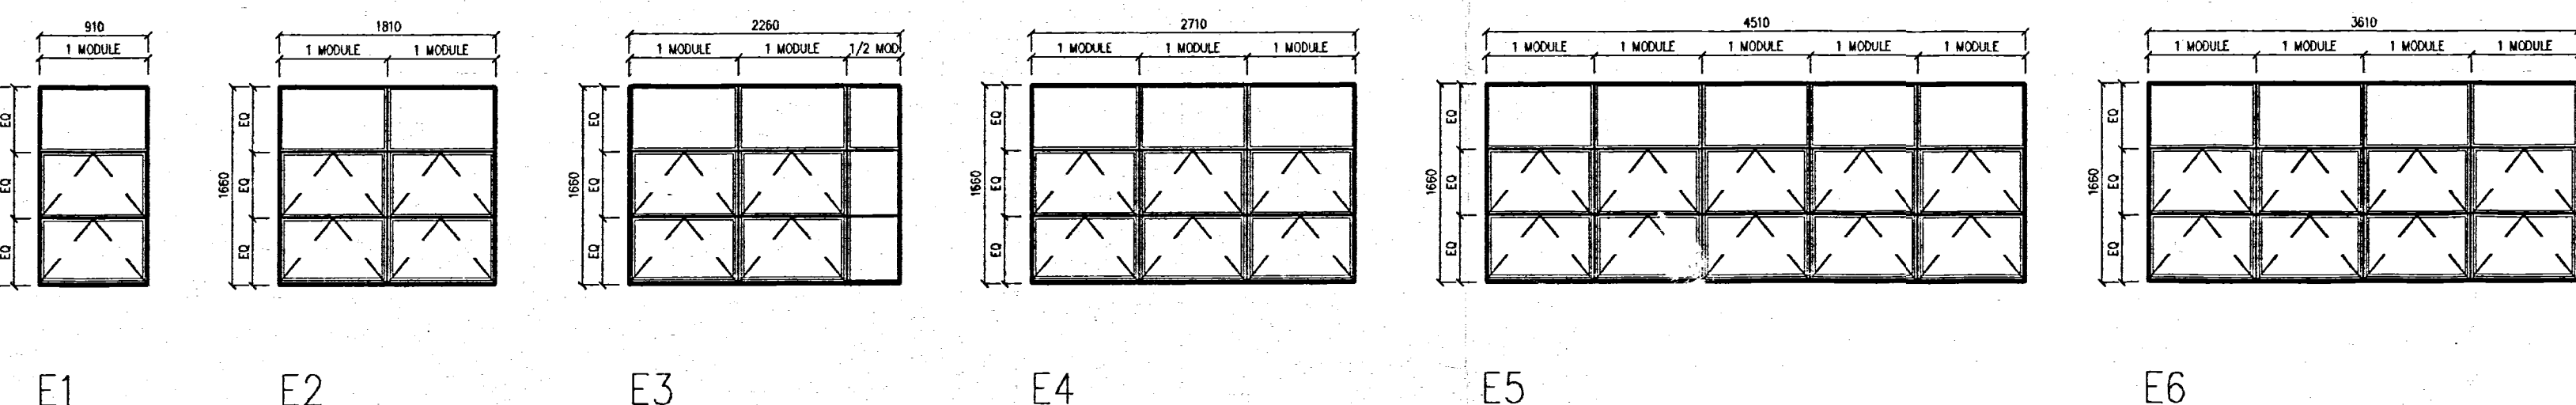


TIMBER SCREENS TO SECURITY BUILDING A7

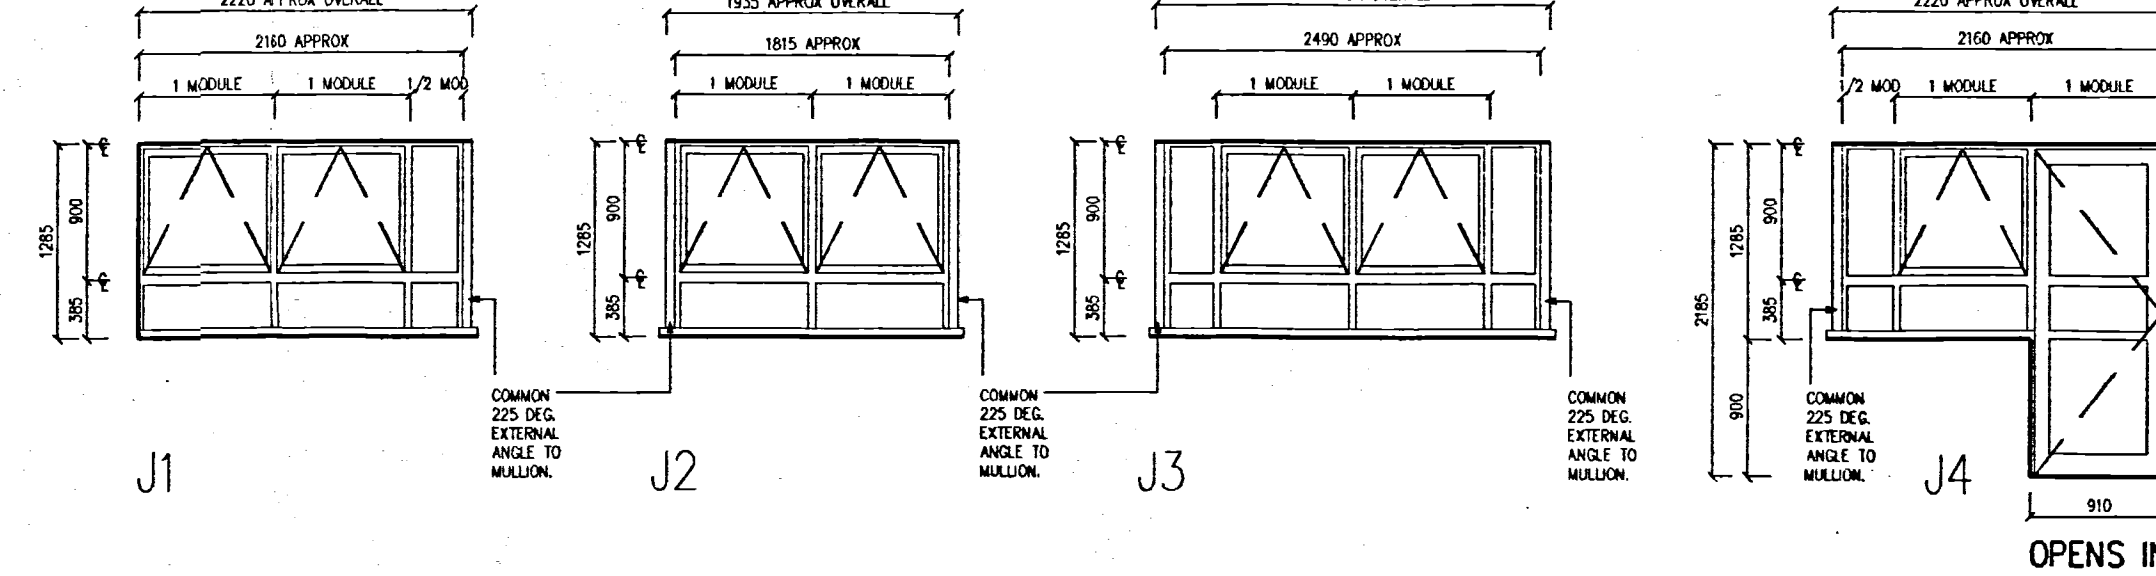


TIMBER DOORS

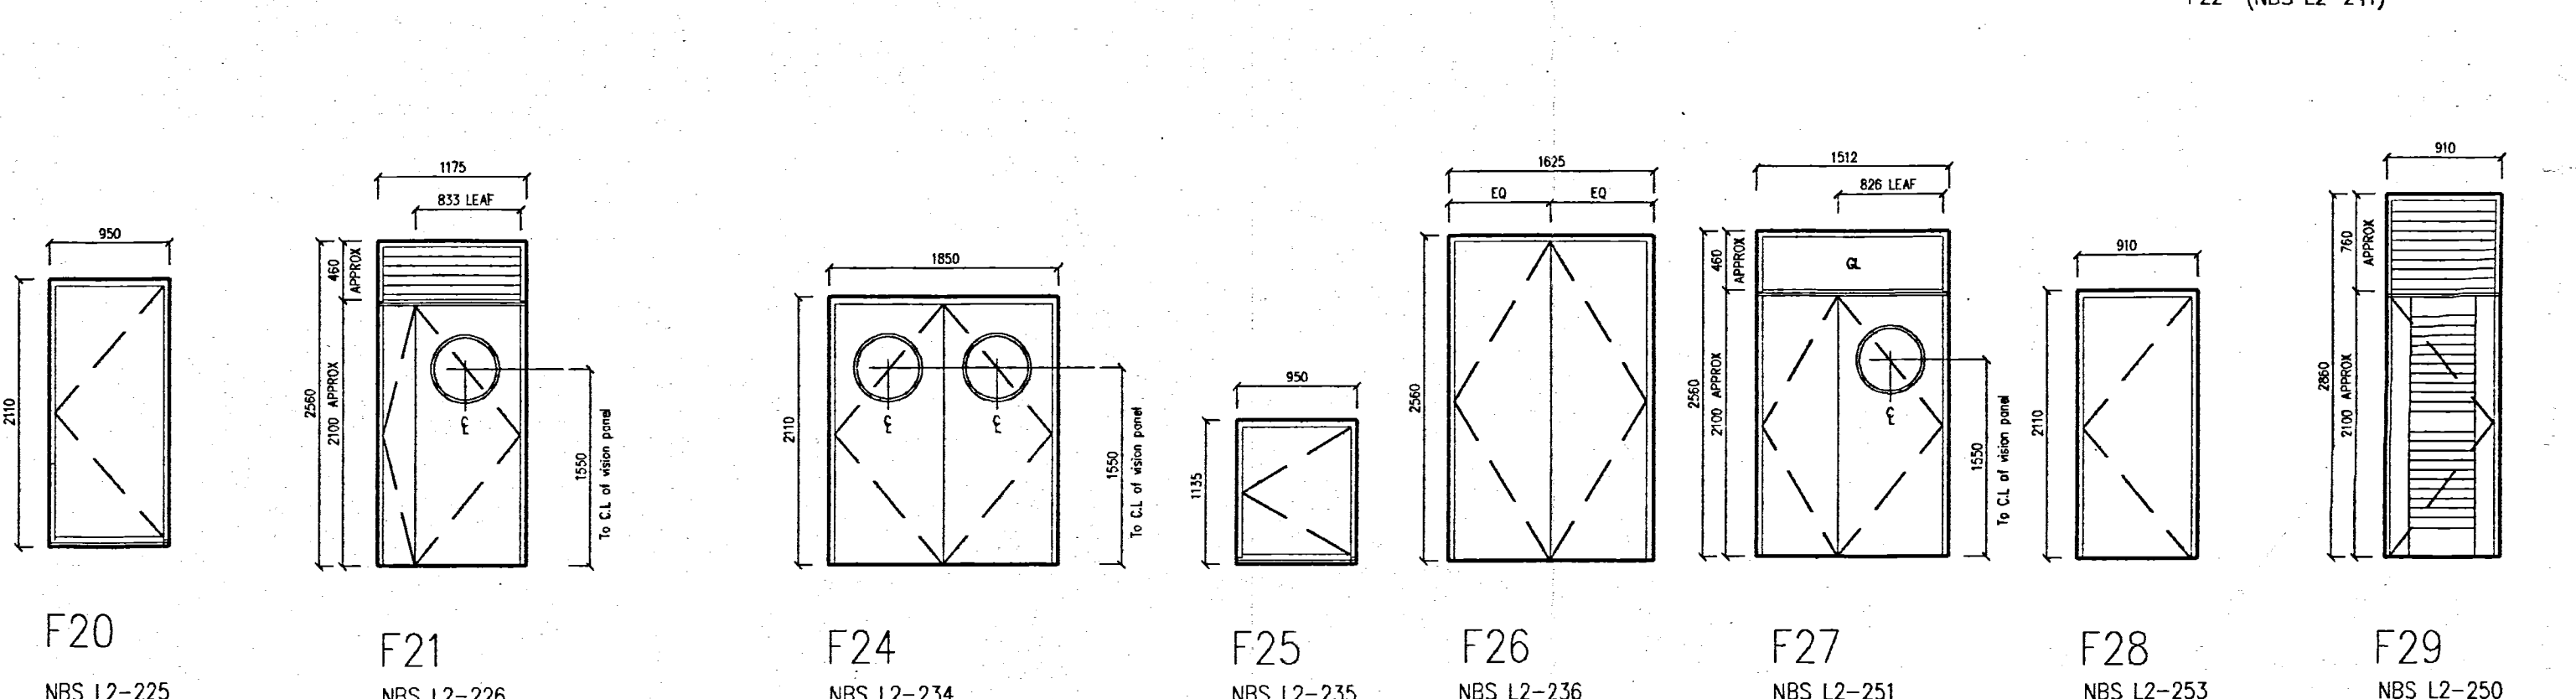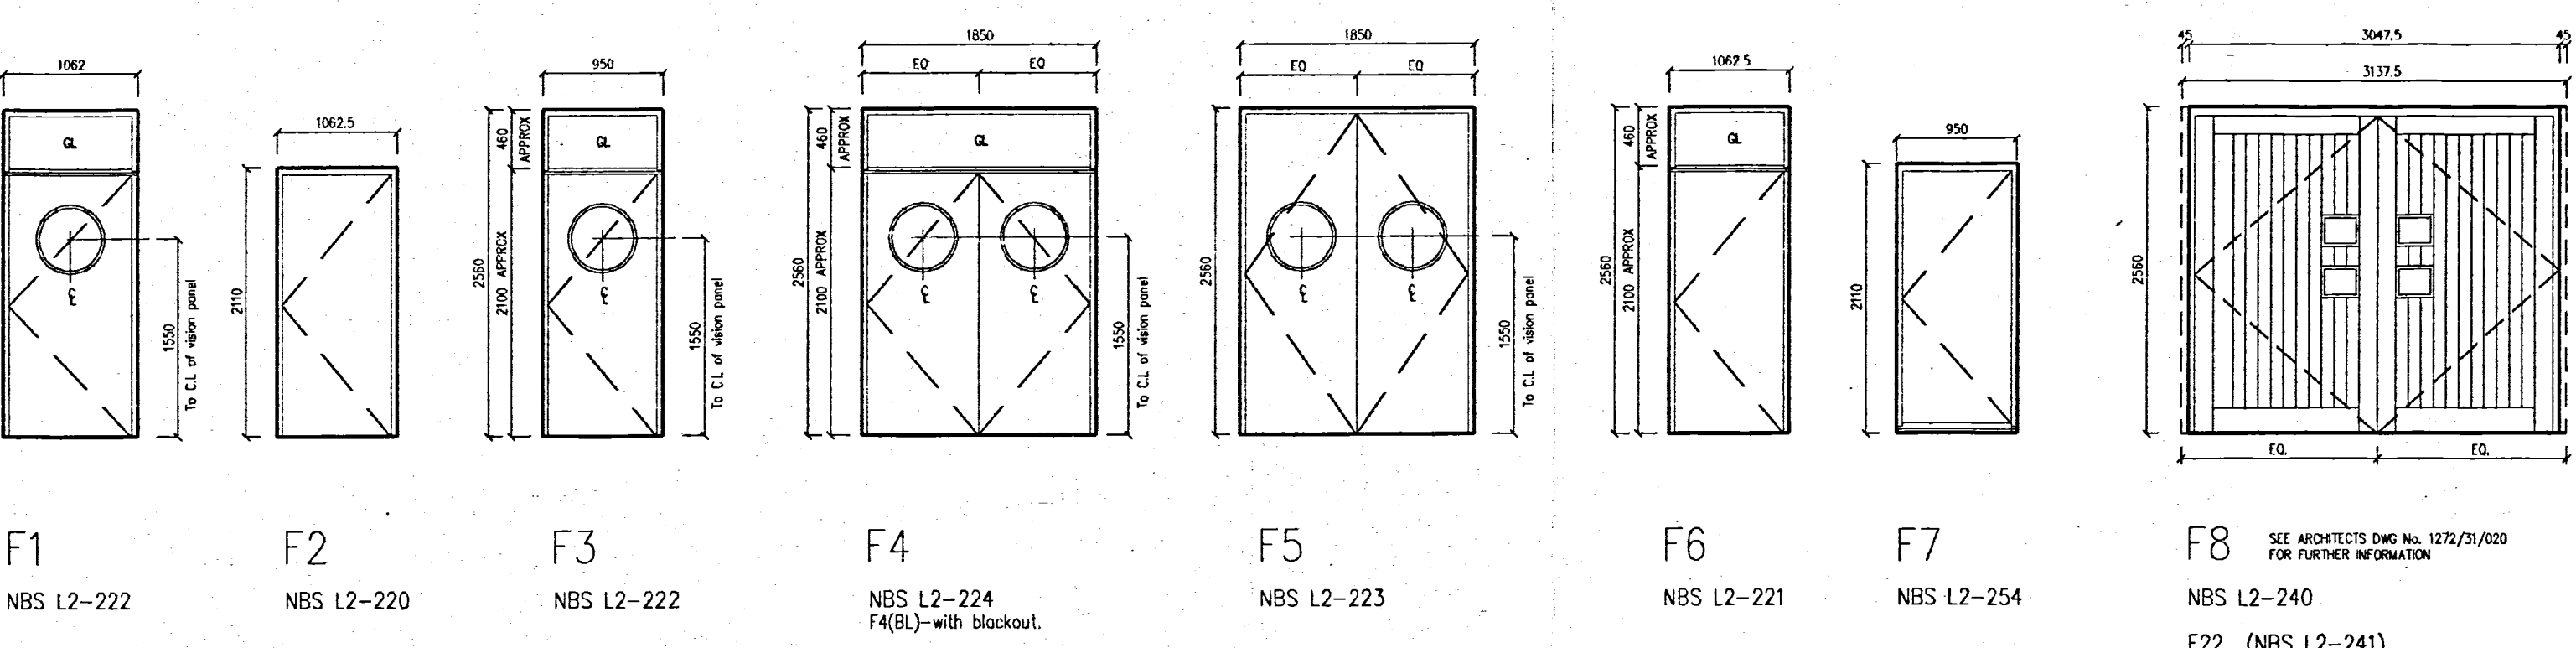

ROLL UP AND OVER INSULATED DOORS

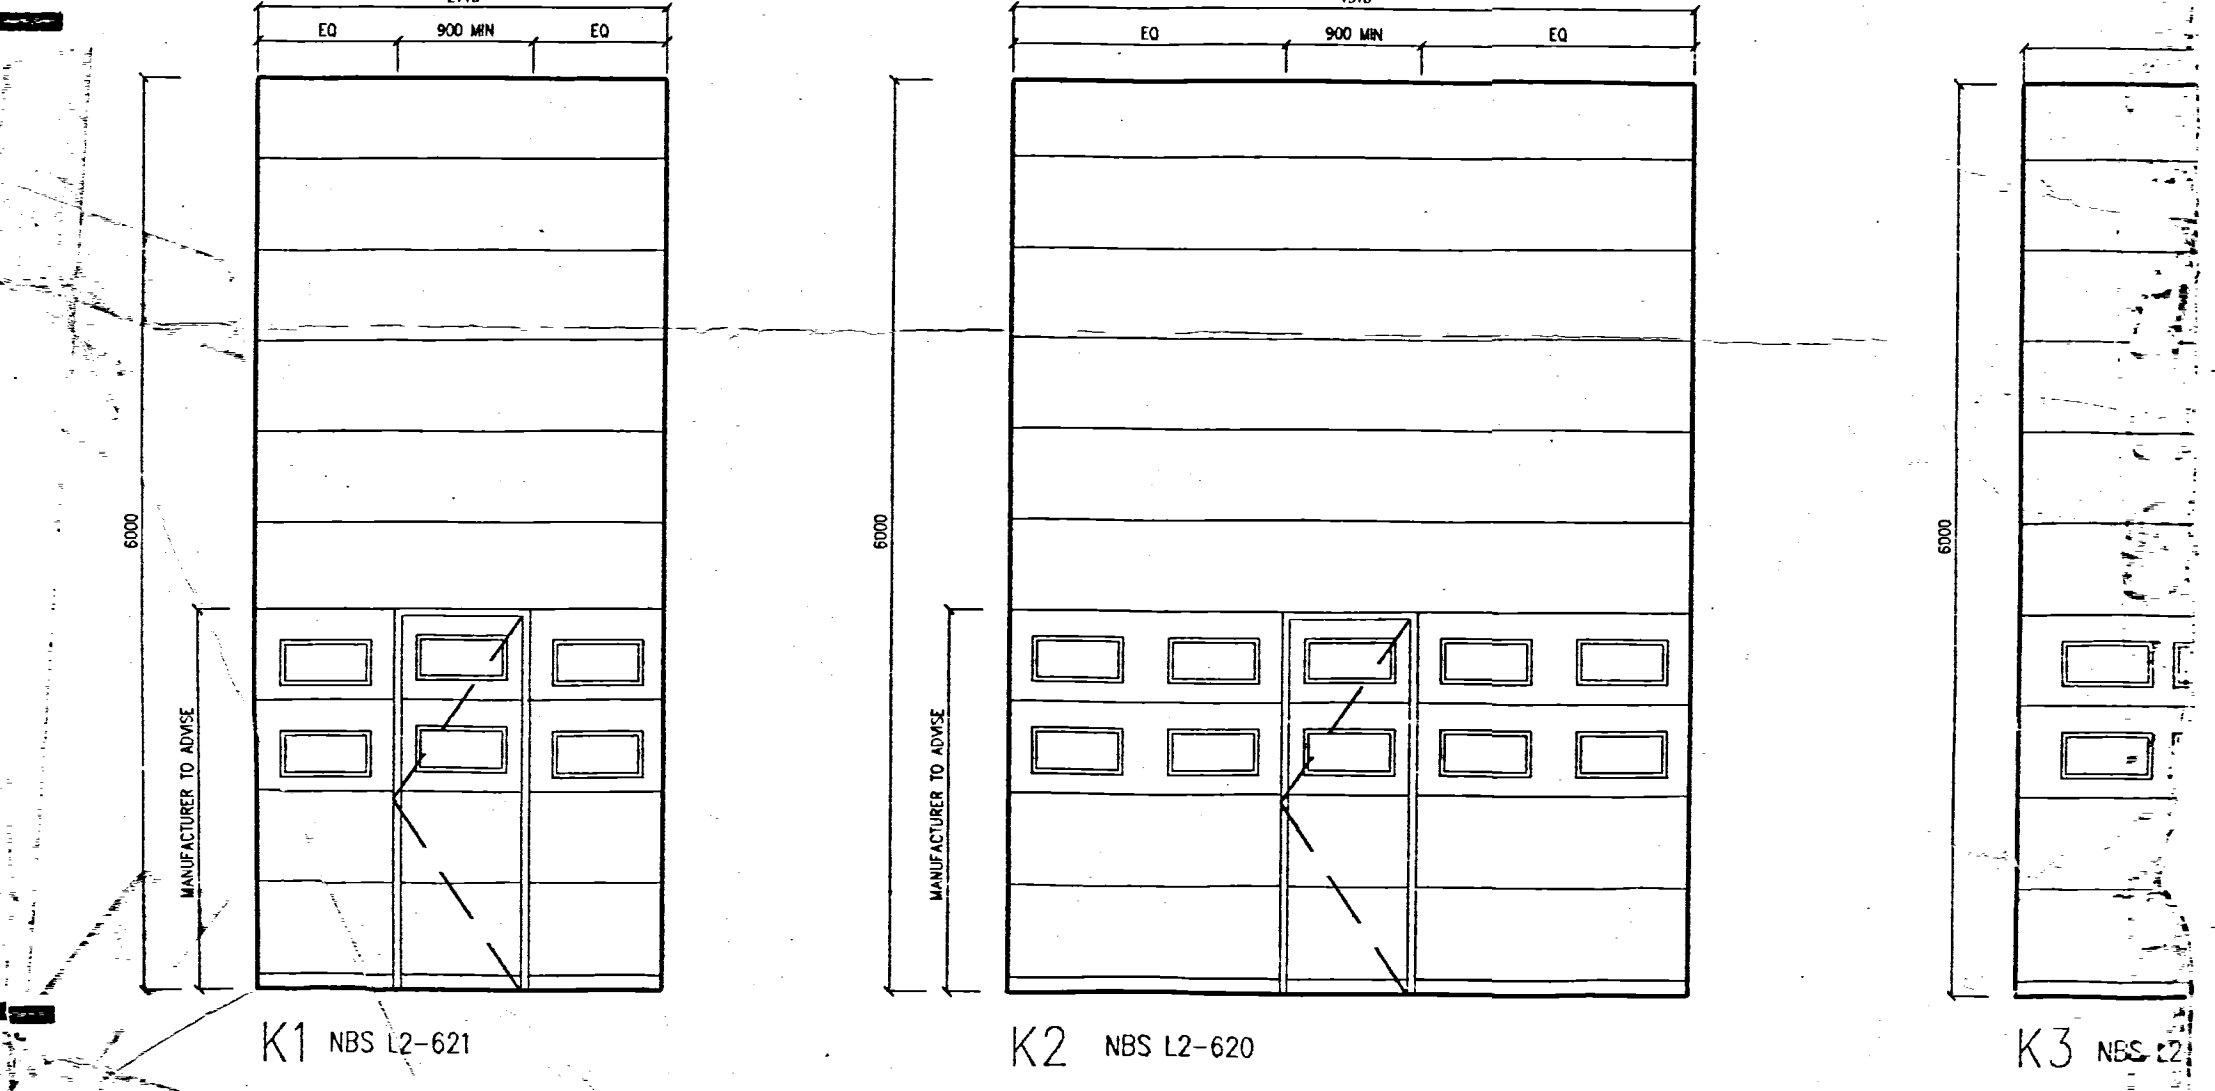

STEEL DOORS

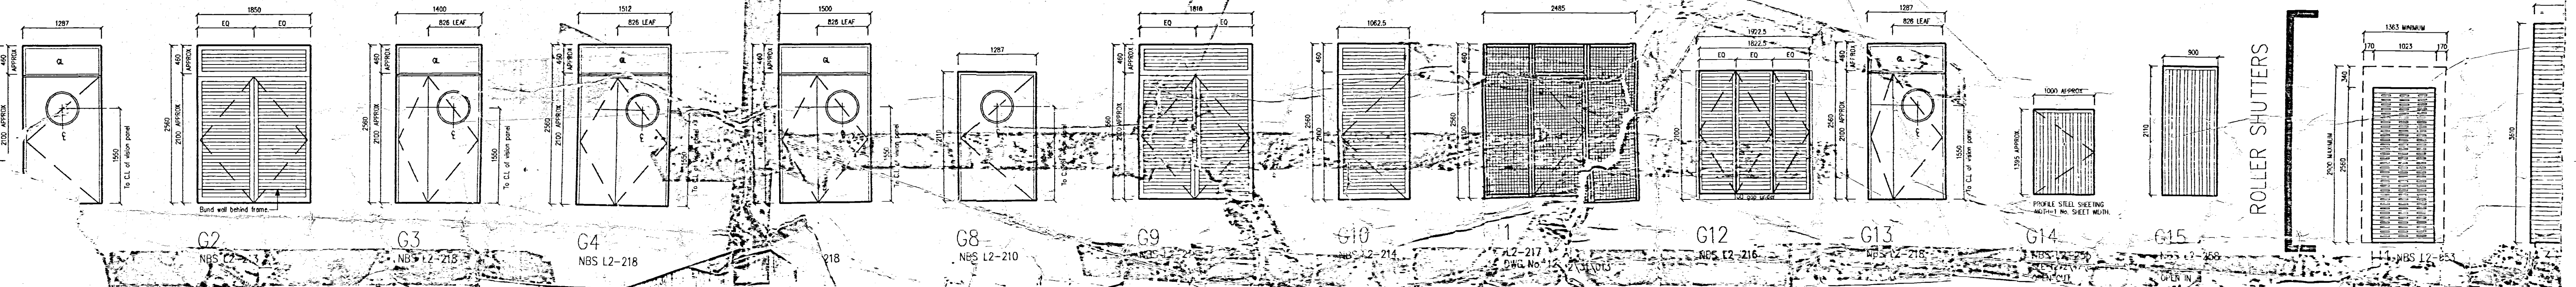

ROLLER SHUTTERS

