


A367 - FOSSEWAY

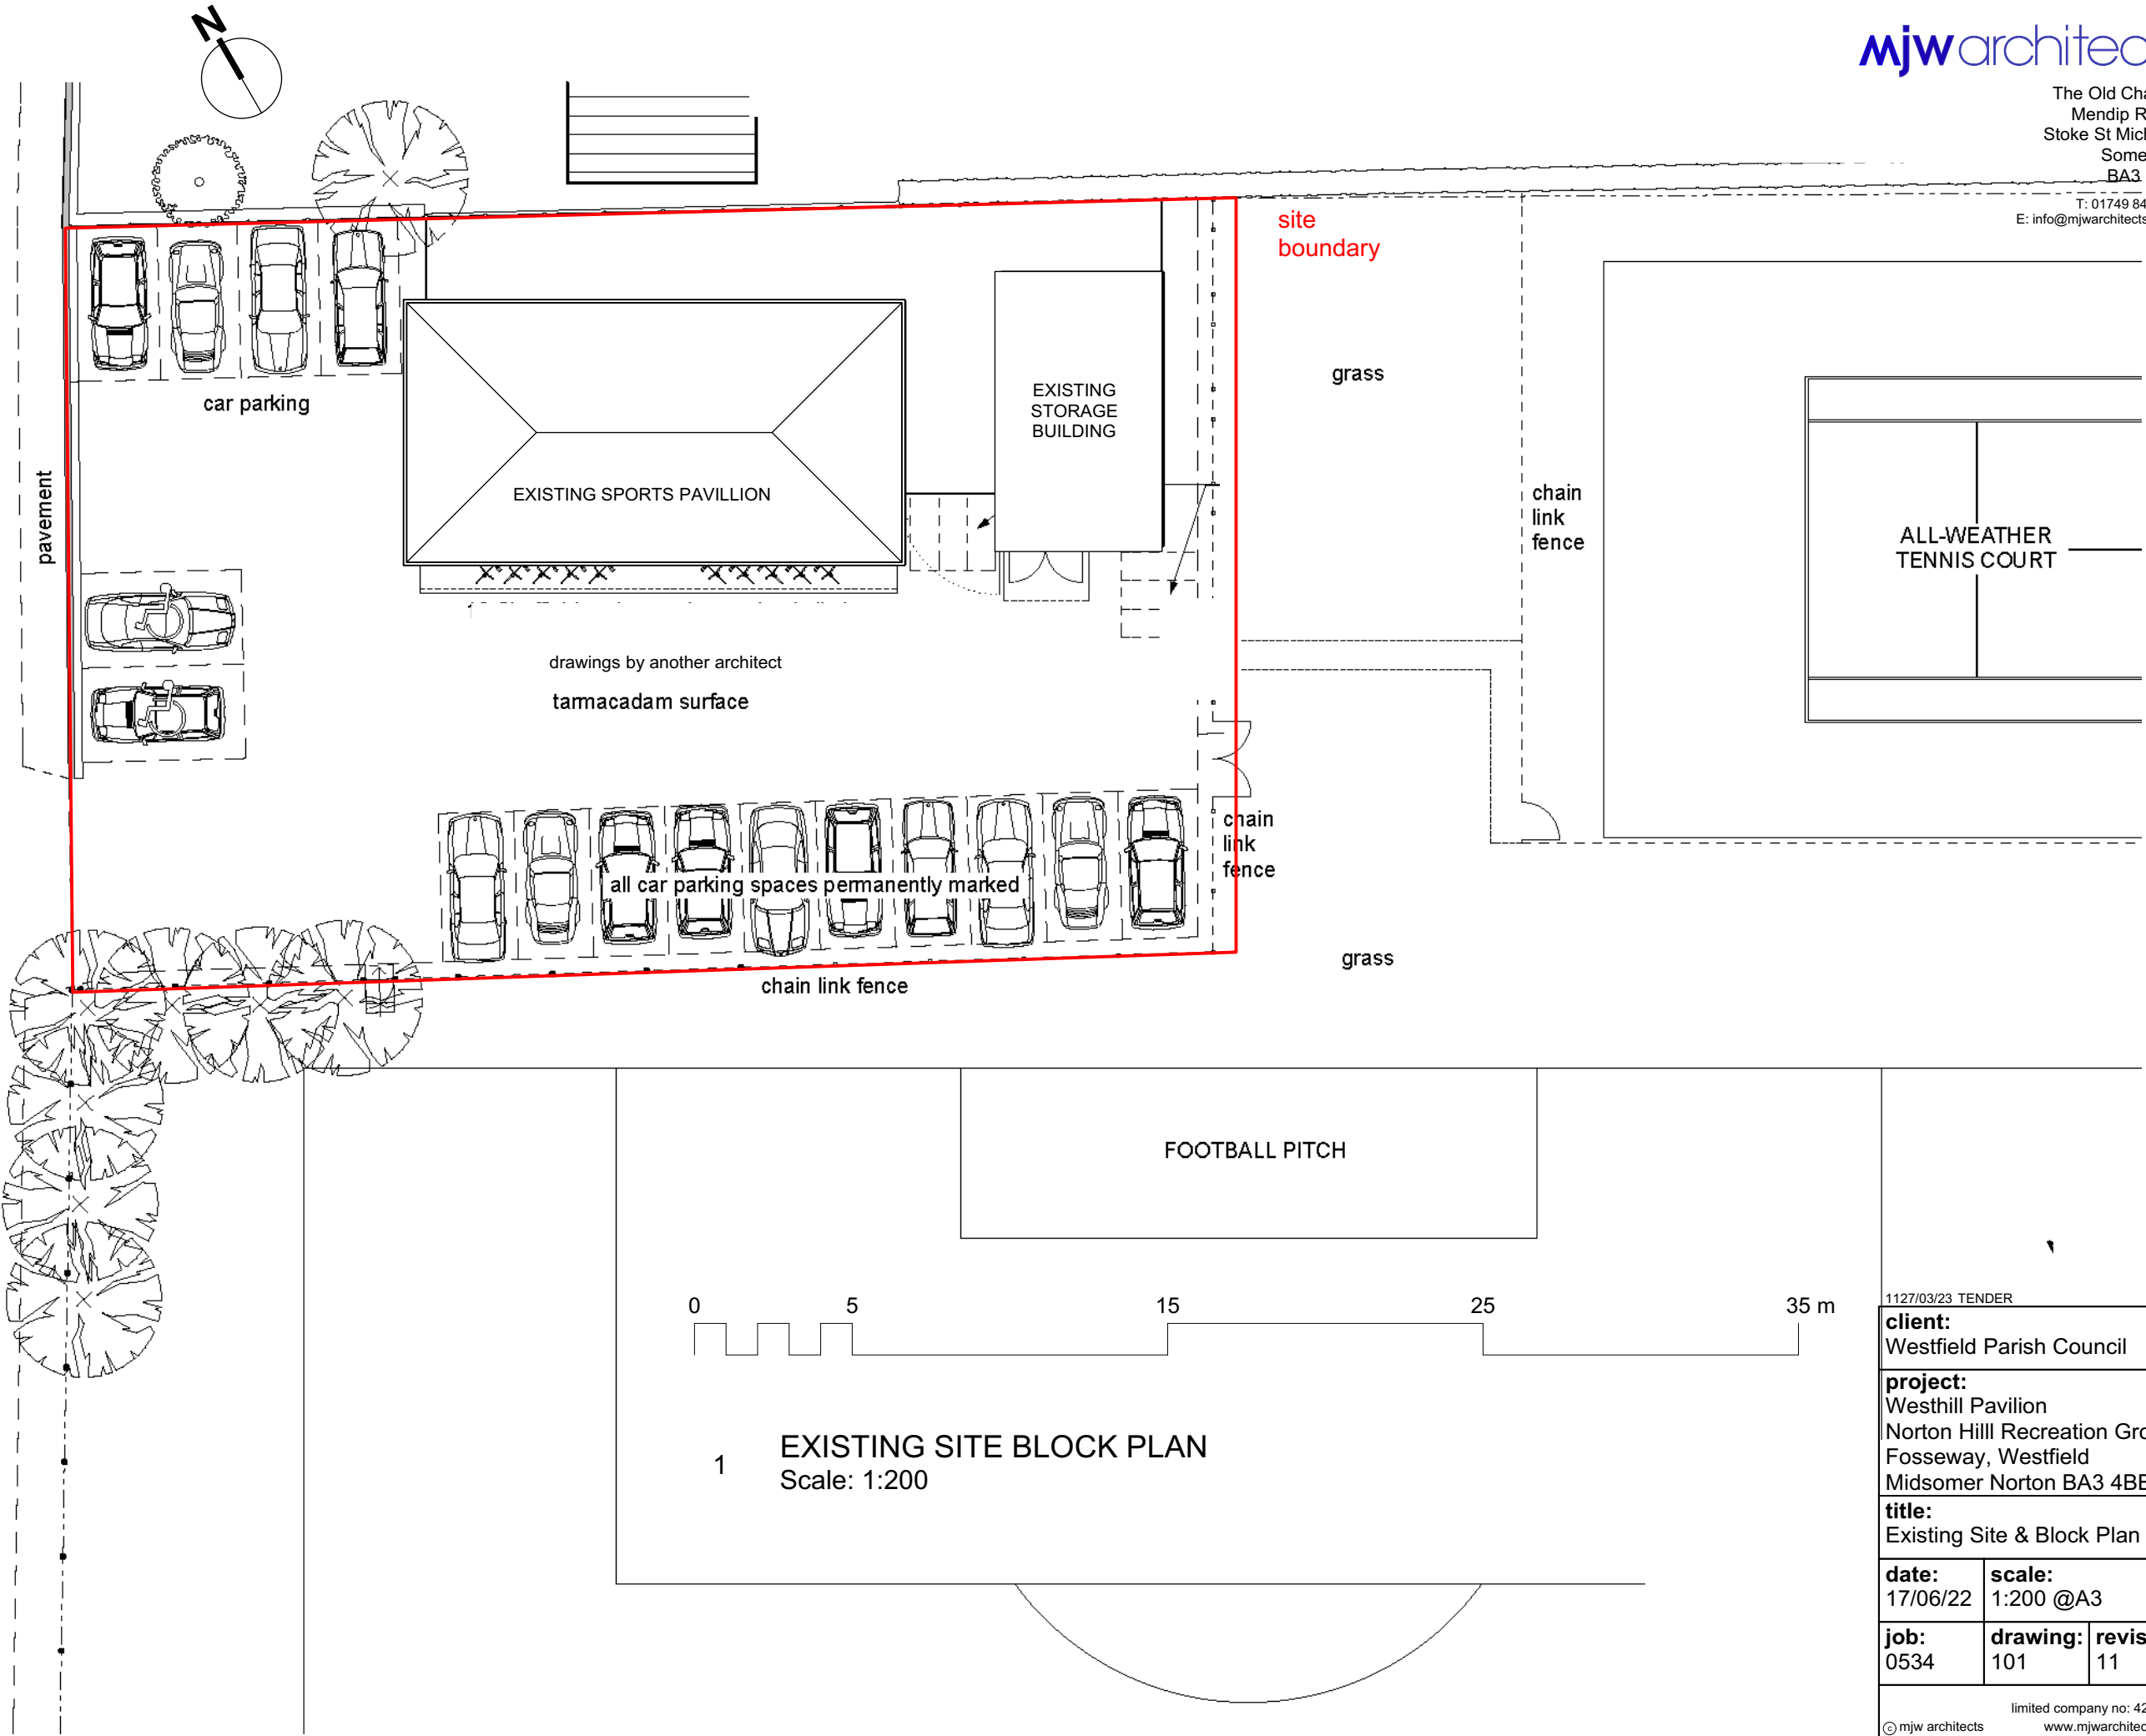

1 EXISTING SITE BLOCK PLAN
Scale: 1:200

11/27/03/23 TENDER

client: Westfield Parish Council		
project: Westhill Pavilion Norton Hill Recreation Ground Fosseway, Westfield Midsomer Norton BA3 4BB		
title: Existing Site & Block Plan		
date: 17/06/22	scale: 1:200 @A3	
job: 0534	drawing: 101	revision: 11