



This drawing is copyright and may not be altered, traced, copied, photographed or used for any purpose other than that for which it is issued without written permission from Melloci Landscape Architects. Do not scale for construction purposes. Figured dimensions shall have precedence over scaled dimensions. Any discrepancies should be reported to the Landscape Architect. All trees and hedgerows are to be protected in accordance with BS5837 and/or Arboricultural recommendations unless instructed otherwise.

NOTES / REVISIONS			
REV	DESCRIPTION	INIT.	DATE
01	TENDER ISSUE	PJH	24.04.24

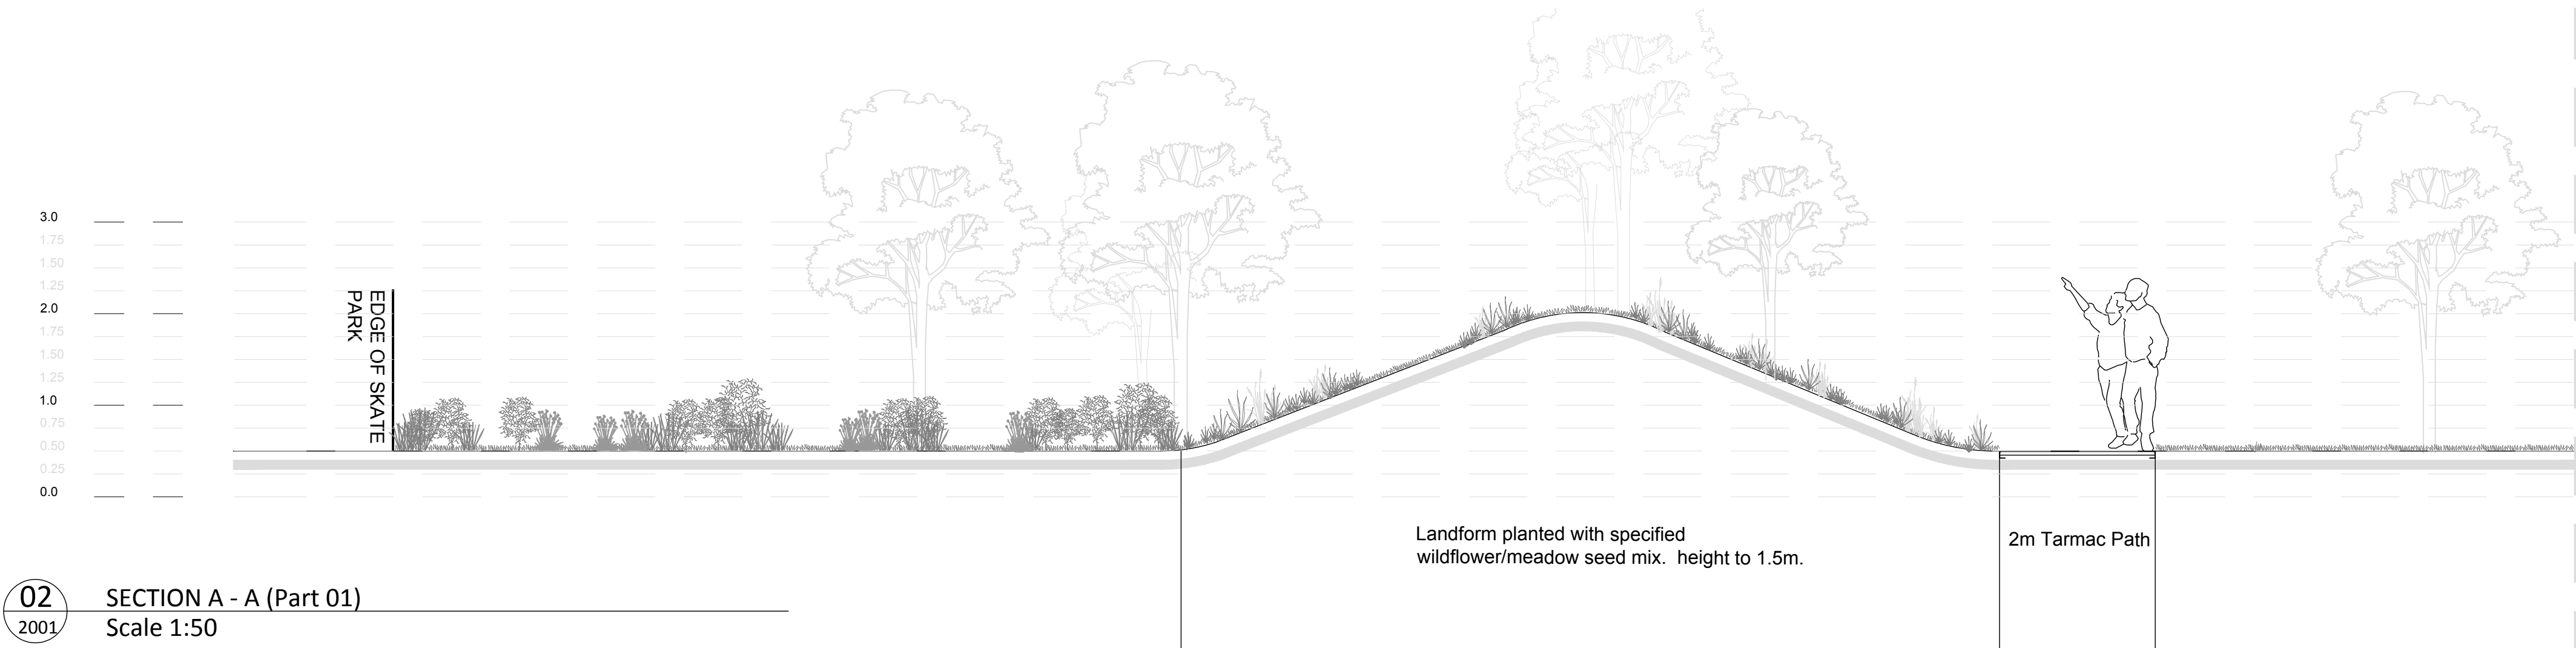


02 SECTION A - A (Part 01)
2001 Scale 1:50

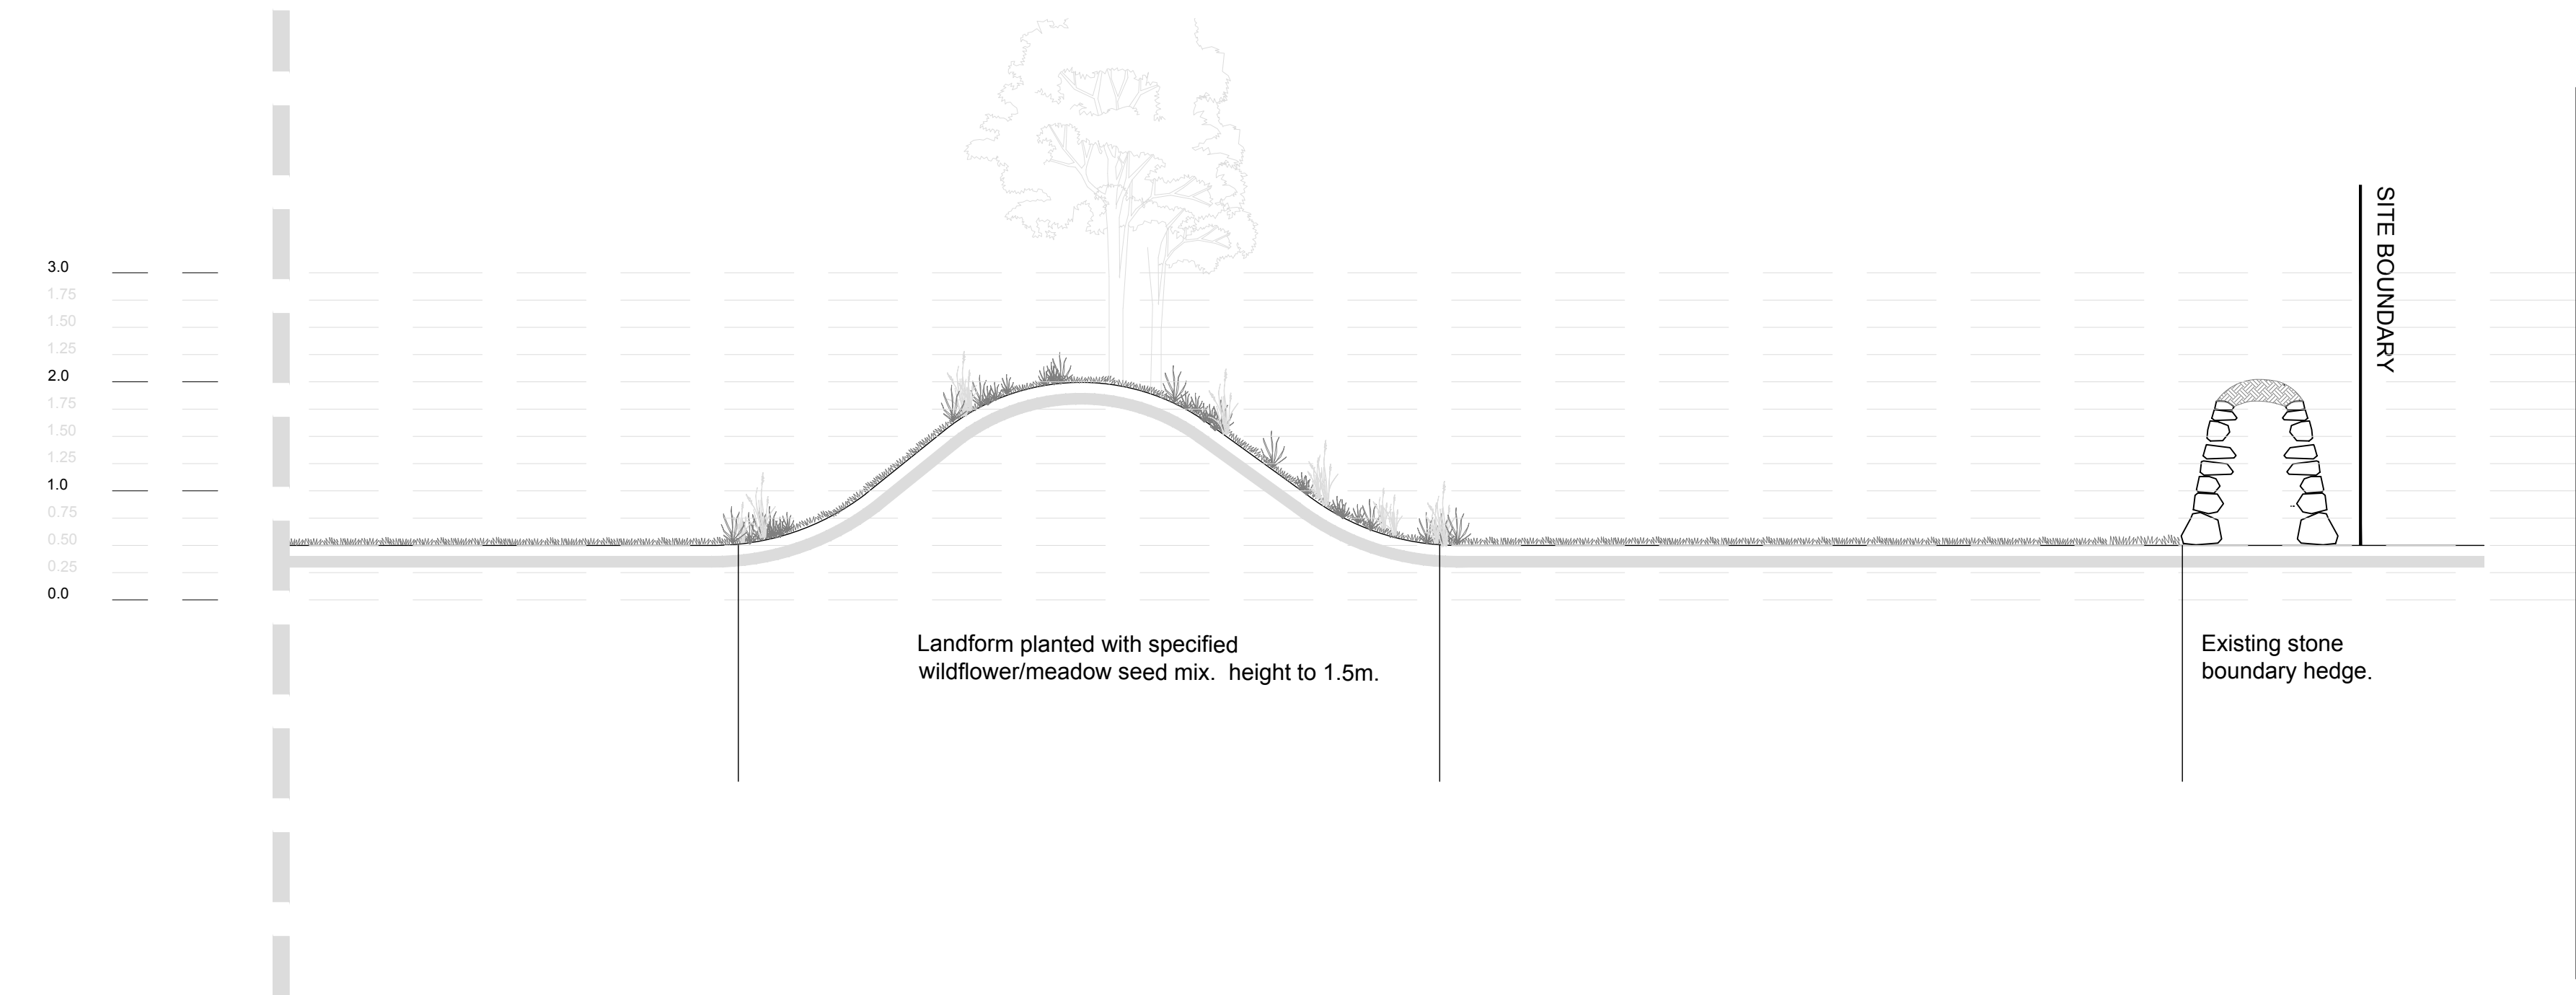

03 SECTION A - A (Part 02)
2001 Scale 1:50

Continued from above (Part 01)

Continues Below (Part 02)

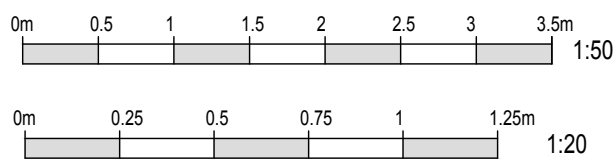

MEI LOCI

Studio G2, Old Bakery Studios, Blewetts Wharf, Truro, Cornwall, TR1 1QH
studio@meiloci.co.uk | 01872 264 899

CLIENT
CAMBORNE TOWN COUNCIL

JOB DESCRIPTION/LOCATION
Park Gerry
Camborne
Cornwall, TR14 8QB

DRAWING TITLE
SITE SECTIONS

TENDER

Date 23.03.24	Scale AS SHOWN	Drawn By FZ	Checked PH
Job. No. M550	Drawing No. DR.L.2001	Revision 01	