

Appendix E

Graphic spec sheet drawings

Tender

ET — *Exhibition Title*

SPEC SHEET ONLY — FOR ESTIMATES ONLY / NOT FOR PRODUCTION

ITEM: LENTICULAR DIBOND TREATMENT FOR INTRO GRAPHIC WALL


FINAL AW SUPPLIED AT 1:1 SCALE

*DRAFT
TENDER*




INTRO WALL

LENTICULAR TREATMENT GRAPHIC
ELEVATION AREA OF 2370 X 2200MM

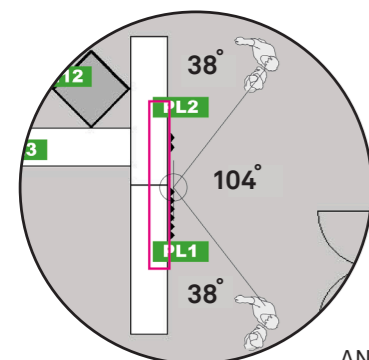

ANGLE OF TWO GRAPHIC FOR INTRO

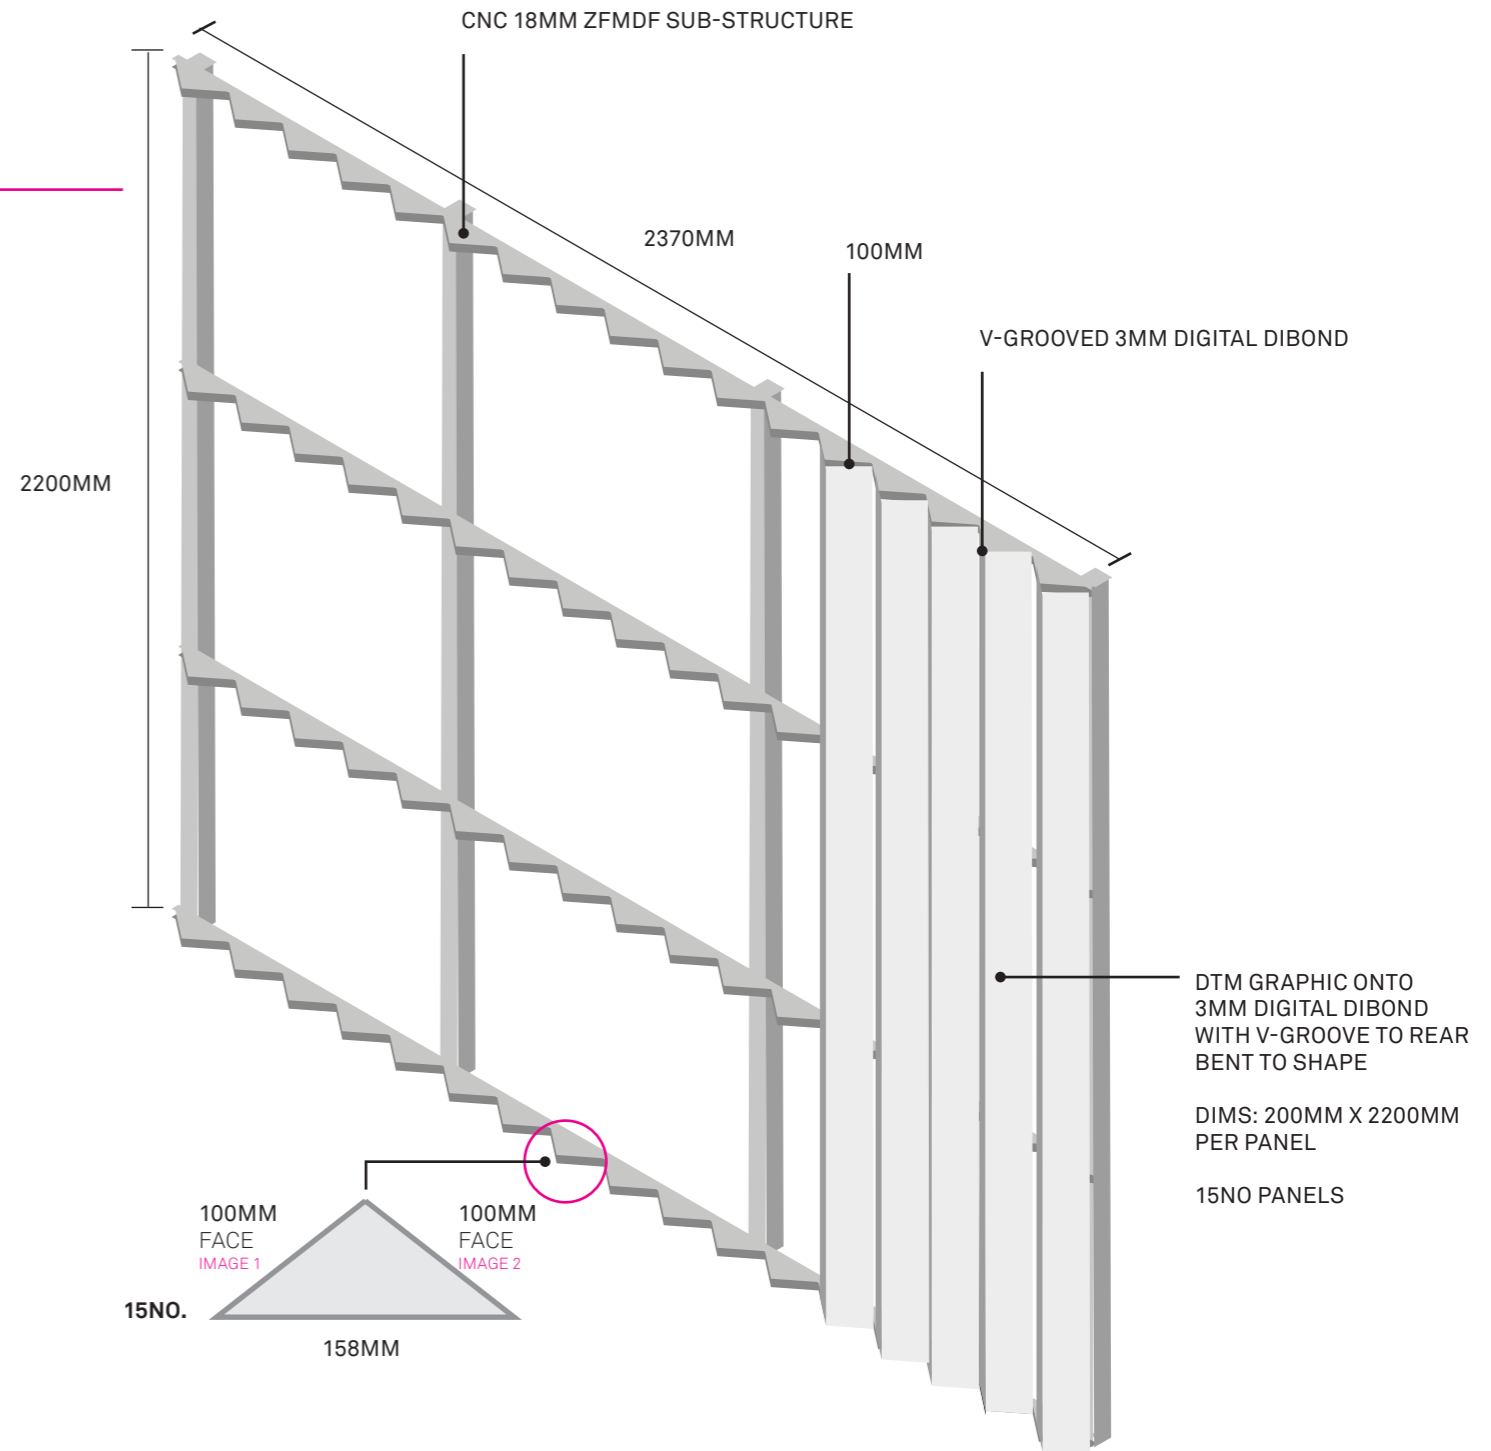

PRODUCTION NOTES:

CNC 18MM MDF STRUCTURE WITH CROSS BRACES, FIXED TO TO SETWORK WALL, WITH HI-RES DTM PRINT TO 3MM DIGITAL WHITE DIBOND, V-GROOVED AND BENT TO 38DEGREE SHAPE. MITRED-EDGES AND BONDED TO SETWORKS TO CREATE LENTICULAR TREATMENT.

CONTRACTOR TO PROVIDE FINAL PRODUCTION DRAWINGS AT SCALE TO BE SIGNED-OFF AHEAD OF PRODUCTION. SAMPLE OF LANDSCAPE MODEL DEVELOPMENT TO BE APPROVED PRIOR OR SIMILAR PROJECT FINISH.

PROJECT TITLE: FOE TO FRIEND

SCALE AT A3: NTS

FILE: SEE GRAPHIC SCHEDULE

FILE SUPPLIED IN CC / CMYK / LO RES ASSIGNED WHERE REQUIRED / CONTRACTOR TO CHECK DIMS /
READ SPEC SHEET IN CONJUNCTION WITH SLUG AREA IN ARTWORK FILE AND GRAPHIC SCHEDULE

DESCRIPTION: W000_EXHIBITION_TITLE_LENTICULAR

VERSION: 1

DATE ISSUED: 170220

NATIONAL
ARMY
MUSEUM

NATIONAL ARMY MUSEUM
CHELSEA, LONDON
SW3 4HT


T: 020 7881 2450
mclarke@nam.ac.uk

SPEC SHEET ONLY — FOR ESTIMATES ONLY / NOT FOR PRODUCTION

ITEM: INTERACTIVE VEHICLE RECOGNITION SCALE MODEL WITH INTERPRETATION

TENDER

FINAL AW SUPPLIED AT 1:1 SCALE

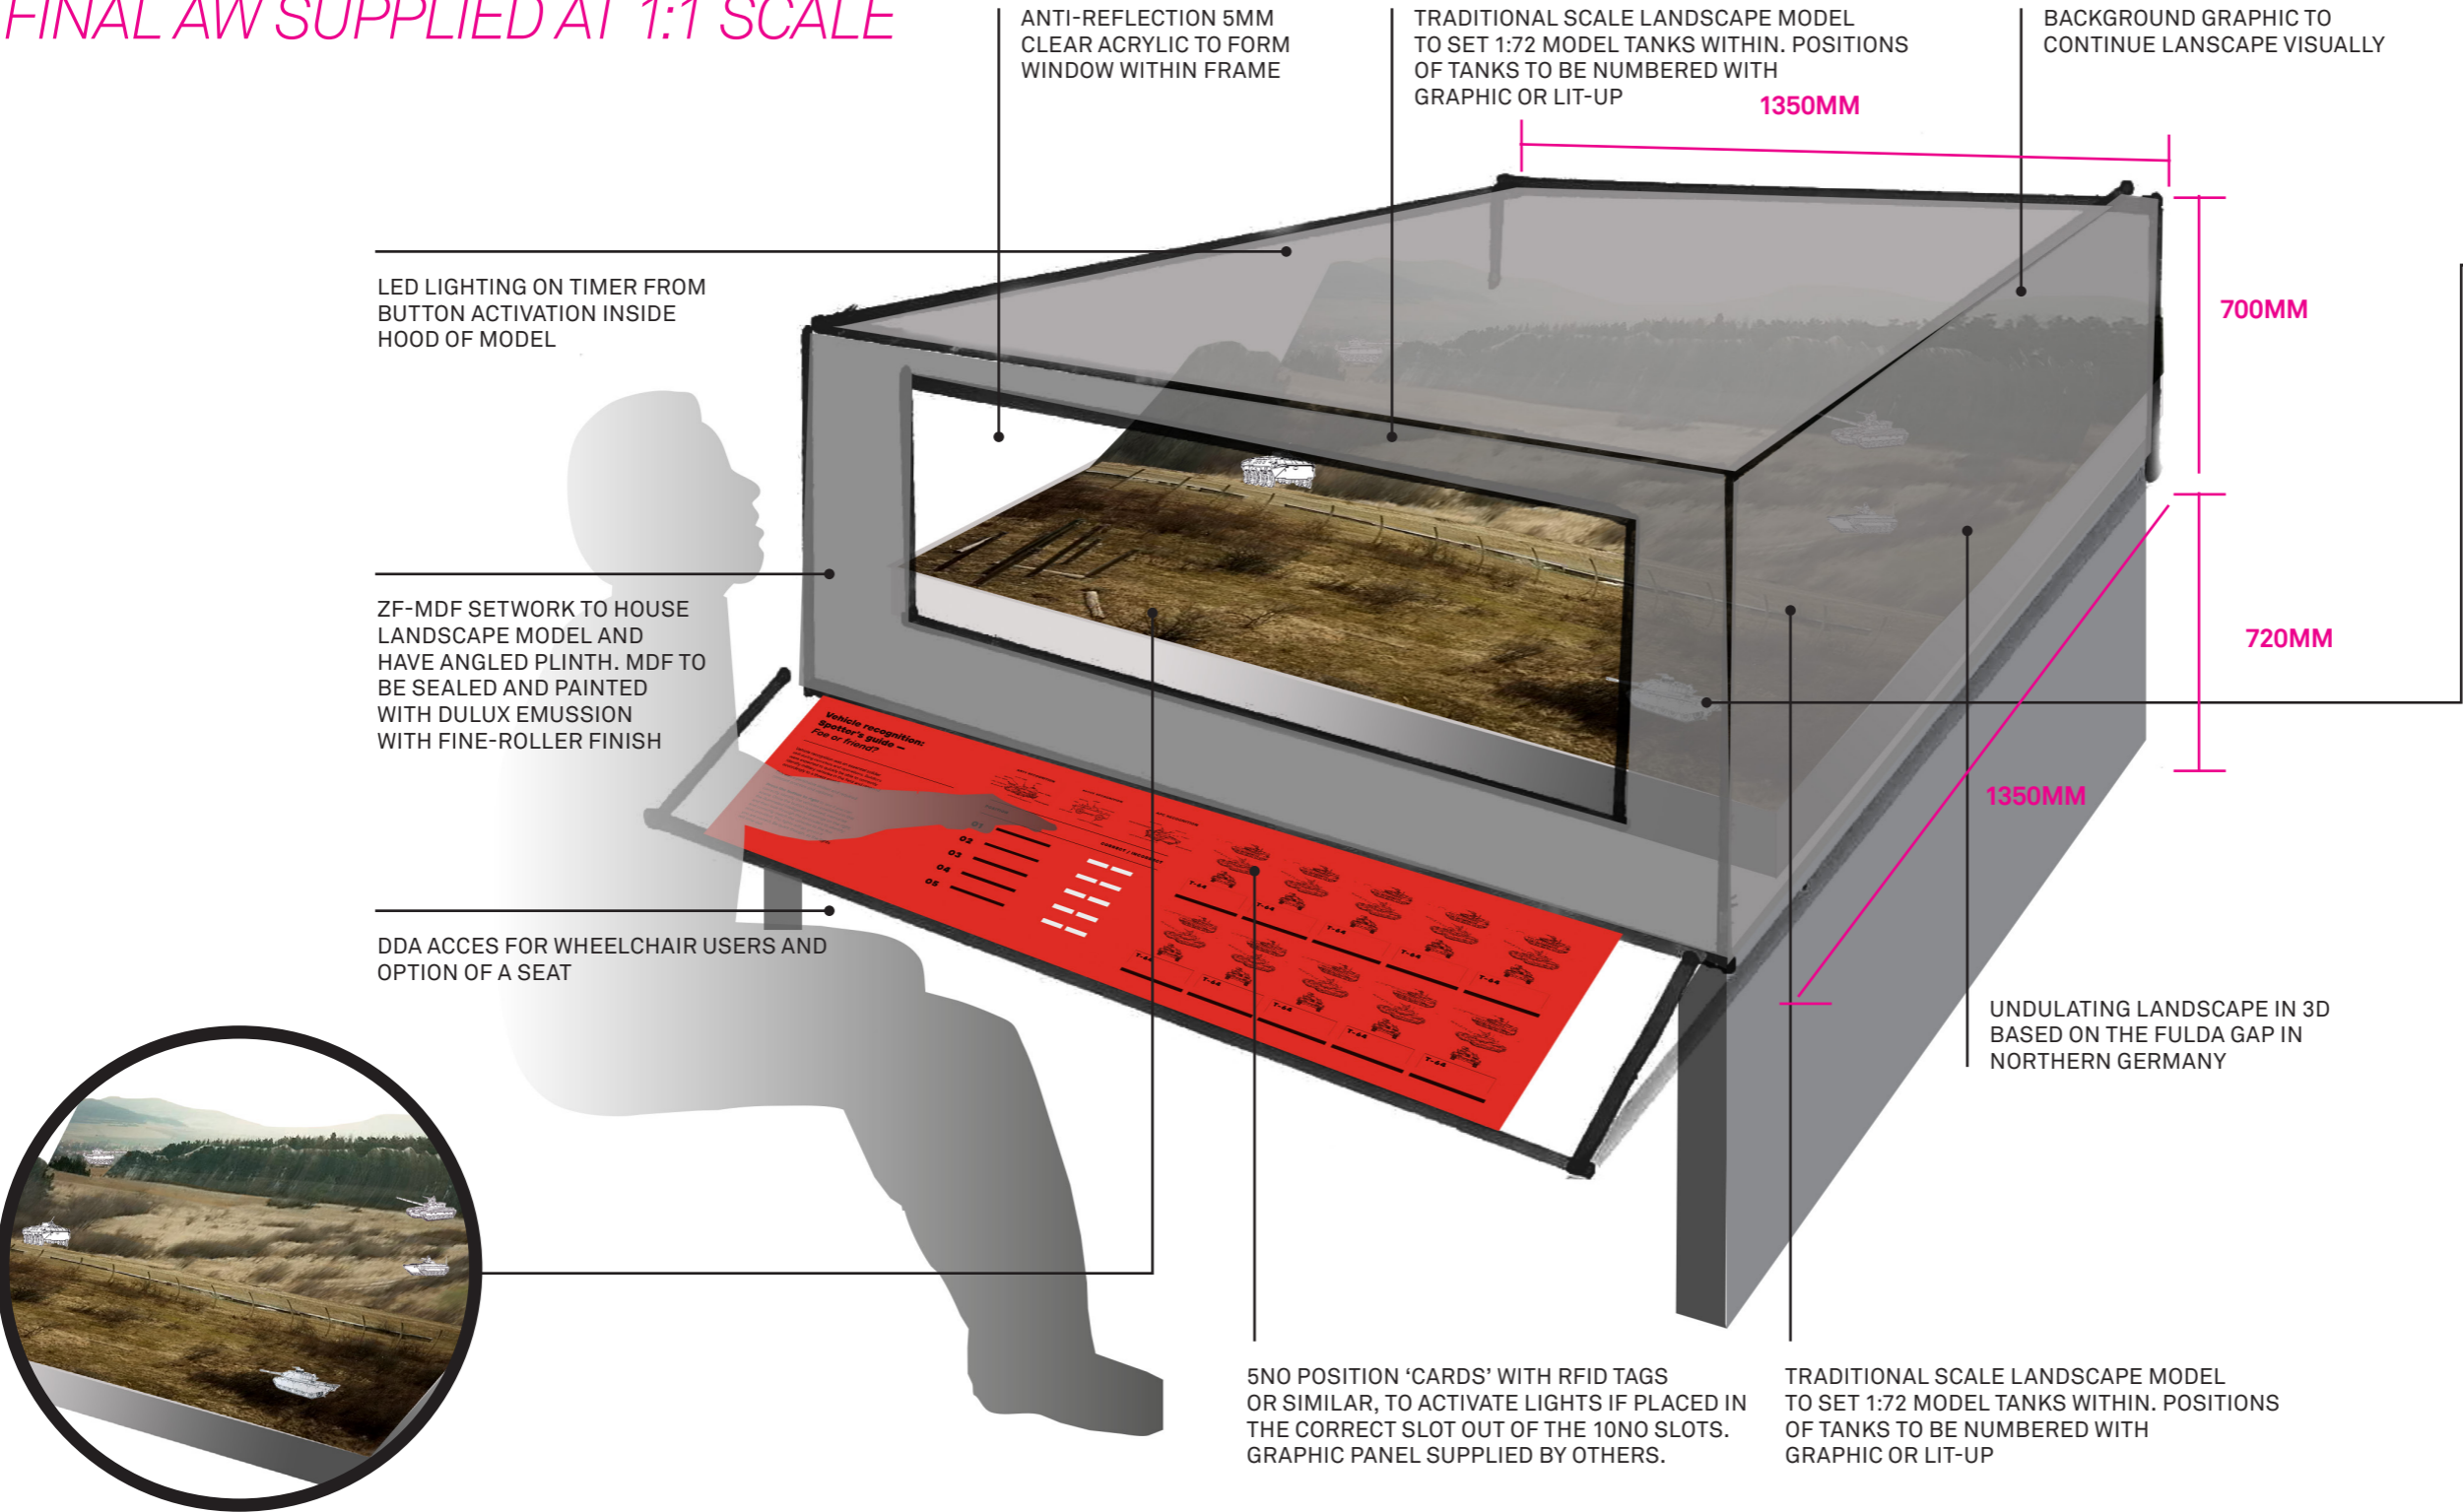

50. MODEL KITS (SUPPLIED), WILL REQUIRE ASSEMBLY AND PAINTING APPROPRIATELY WITH LANDSCAPE BY CONTRACTOR



MODEL KITS AT 1:72 SCALE

PRODUCTION NOTES:
MDF SETWORK BUILT TO HOUSE 1:72 BESPOKE TRADITIONAL LANDSCAPE MODEL — TO BE CREATED BY CONTRACTOR. 1:72 SCALE MODEL TANKS TO BE ASSEMBLED (SUPPLIED) AND PAINTED IN CONJUNCTION WITH LANDSCAPE MODEL- PAINTING AND MAKING. INTERACTIVE LIGHT SEQUENCE AND RFID CARDS TO BE MADE BY CONTRACTOR AS TIMED INTERACTIVE GAME, WITH LED LIGHTS WITHIN MODEL CASE, AND GREEN AND RED LIGHTS ON GRAPHIC PANEL.

CONTRACTOR TO PROVIDE FINAL PRODUCTION DRAWINGS AT SCALE TO BE SIGNED-OFF AHEAD OF PRODUCTION. SAMPLE OF LANDSCAPE MODEL DEVELOPMENT TO BE APPROVED PRIOR OR SIMILAR PROJECT FINISH.

PROJECT TITLE: FOE TO FRIEND

SCALE AT A3: NTS

FILE: SEE SCHEDULE

FILE SUPPLIED IN CC / CMYK / LO RES ASSIGNED WHERE REQUIRED / CONTRACTOR TO CHECK DIMS / READ SPEC SHEET IN CONJUNCTION WITH SLUG AREA IN ARTWORK FILE AND GRAPHIC SCHEDULE

DESCRIPTION: W305_VEHICLE_RECOGNITION_MODEL

VERSION: 2

DATE ISSUED: 280120

NATIONAL
ARMY
MUSEUM

NATIONAL ARMY MUSEUM
CHELSEA, LONDON
SW3 4HT

T: 020 7881 2450
mclarke@nam.ac.uk