


NOTES: Do not scale dimensions. If in doubt please ask!

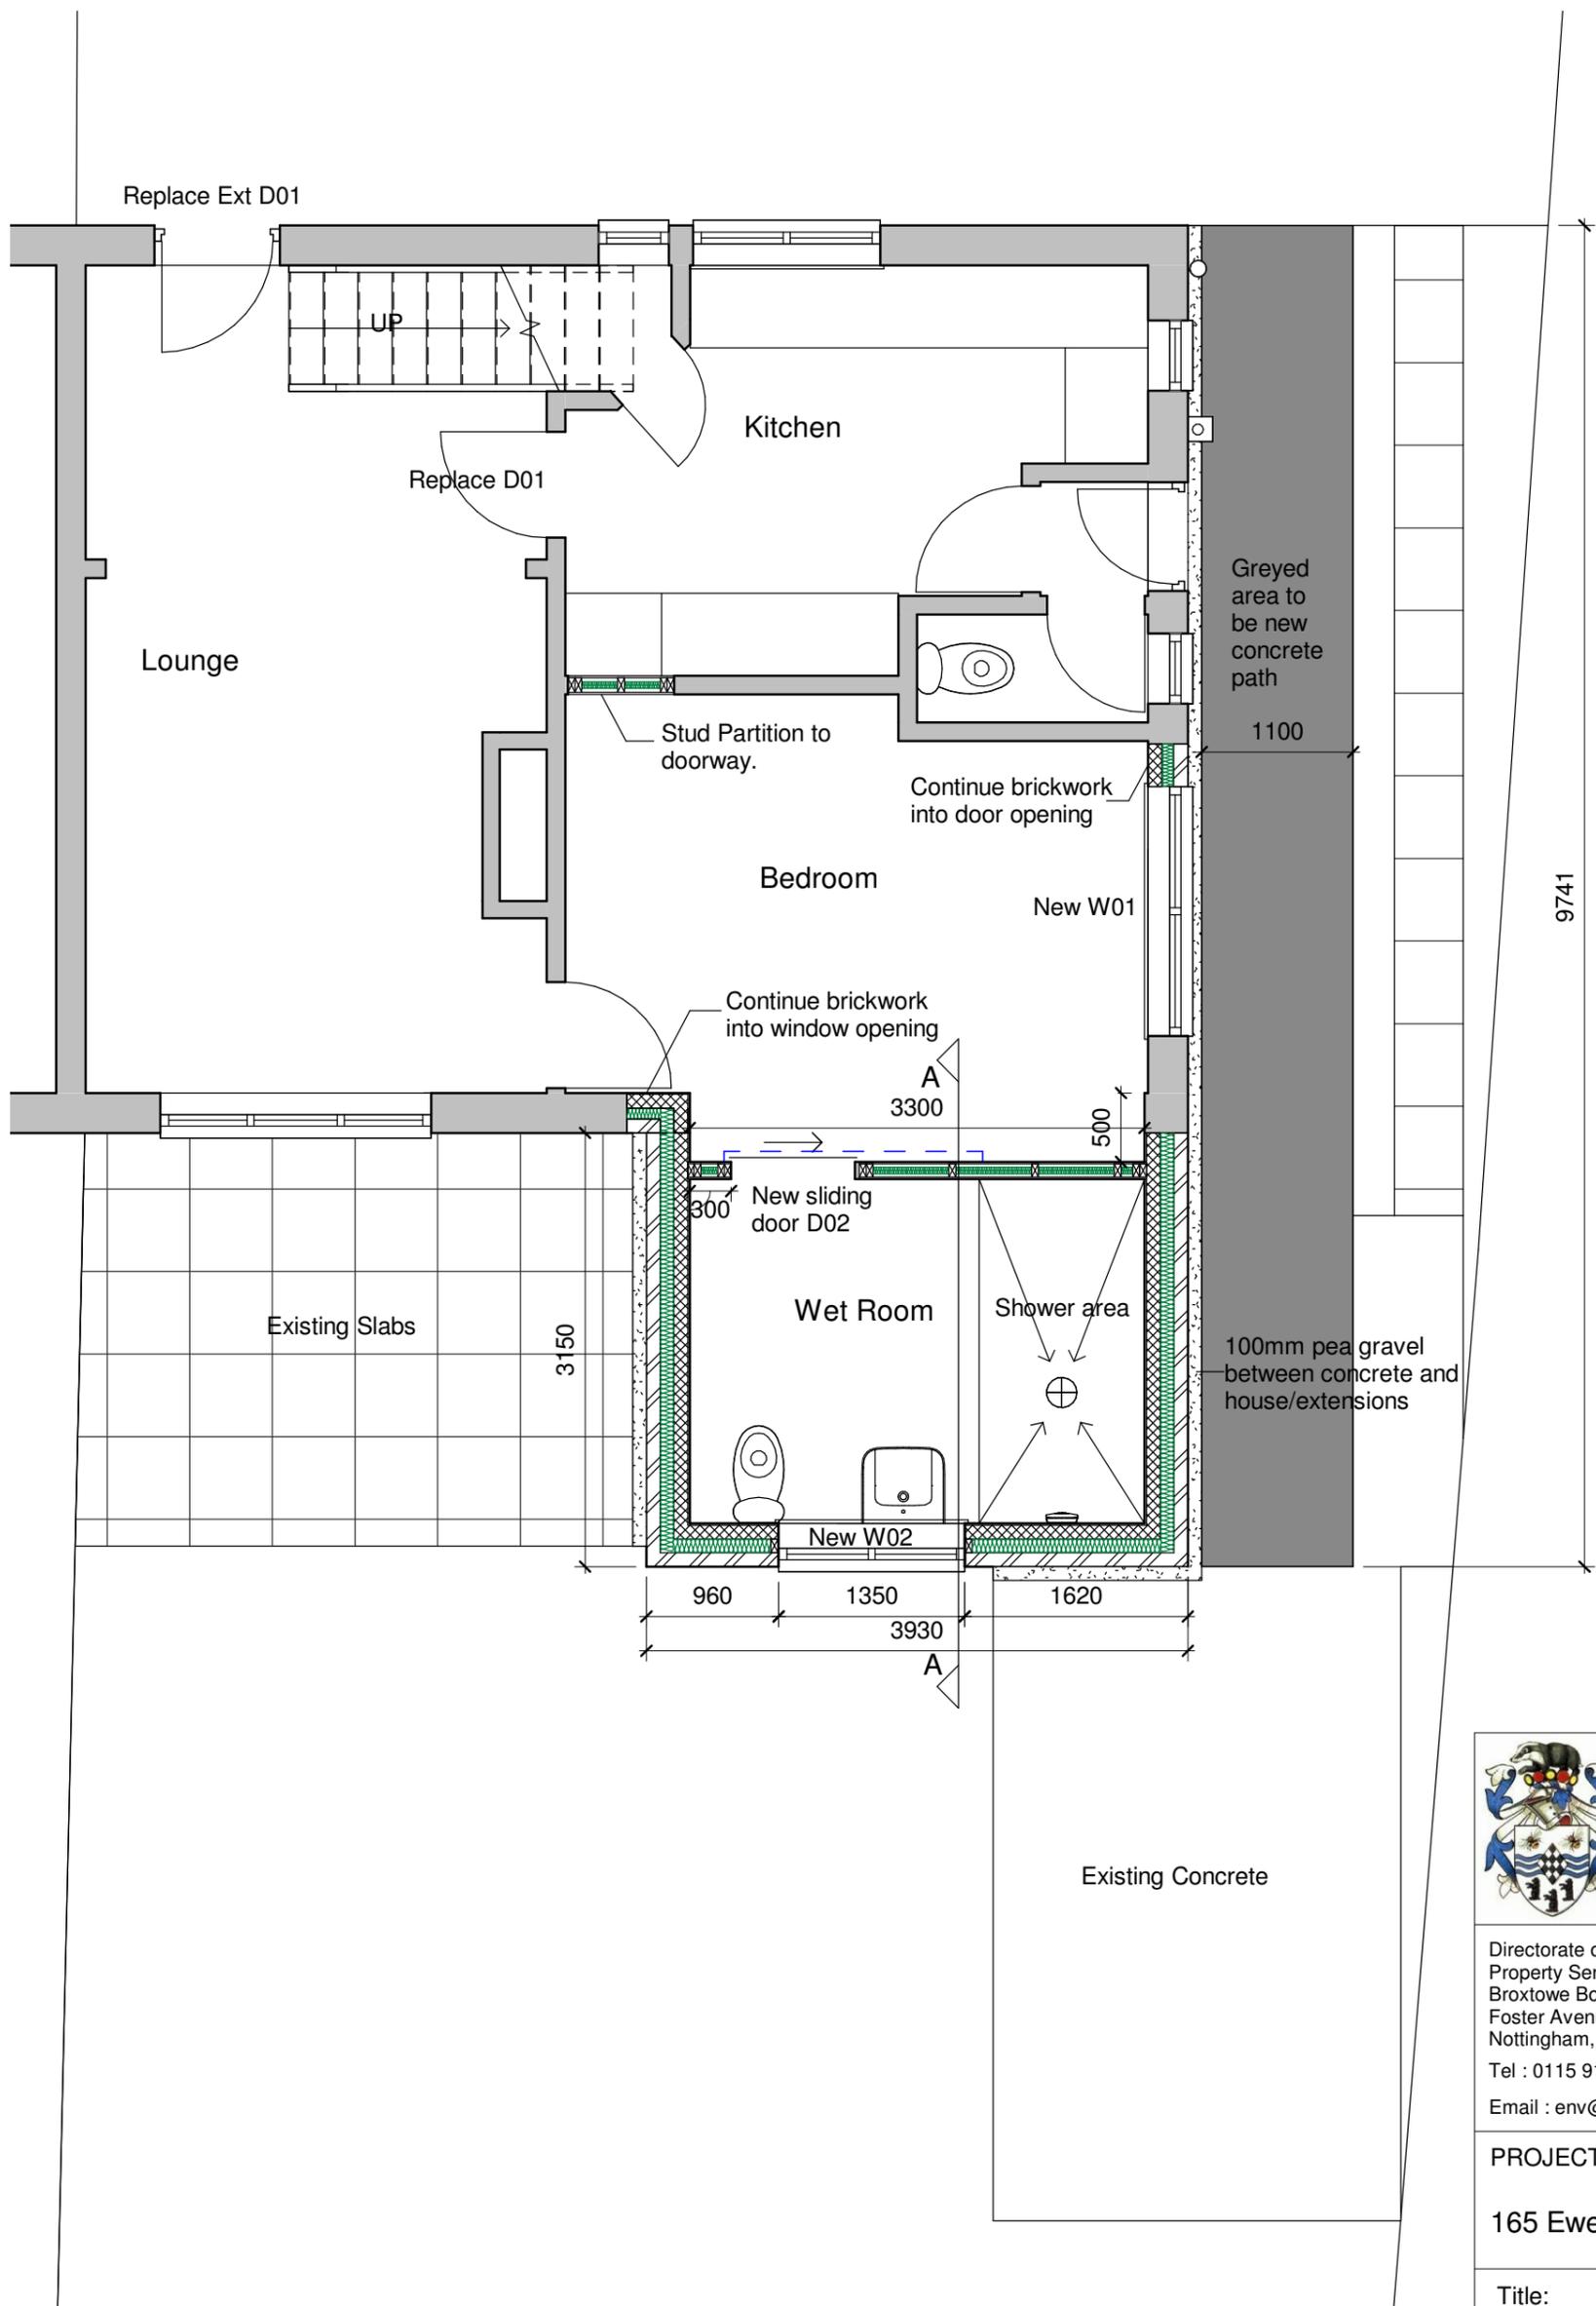

1 Proposed
1 : 50



Directorate of Housing Leisure & Property Services
Broxtowe Borough Council,
Foster Avenue, Beeston,
Nottingham, NG91AB
Tel : 0115 917 7777
Email : env@broxtowe.gov.uk

PROJECT:
165 Ewe Lamb Lane

Title:
Proposed

Scale: 1 : 50 Date: 27/03/18

Drawn by: SG Checked By: JB Size: A3

DWG No: CW18.006.003