


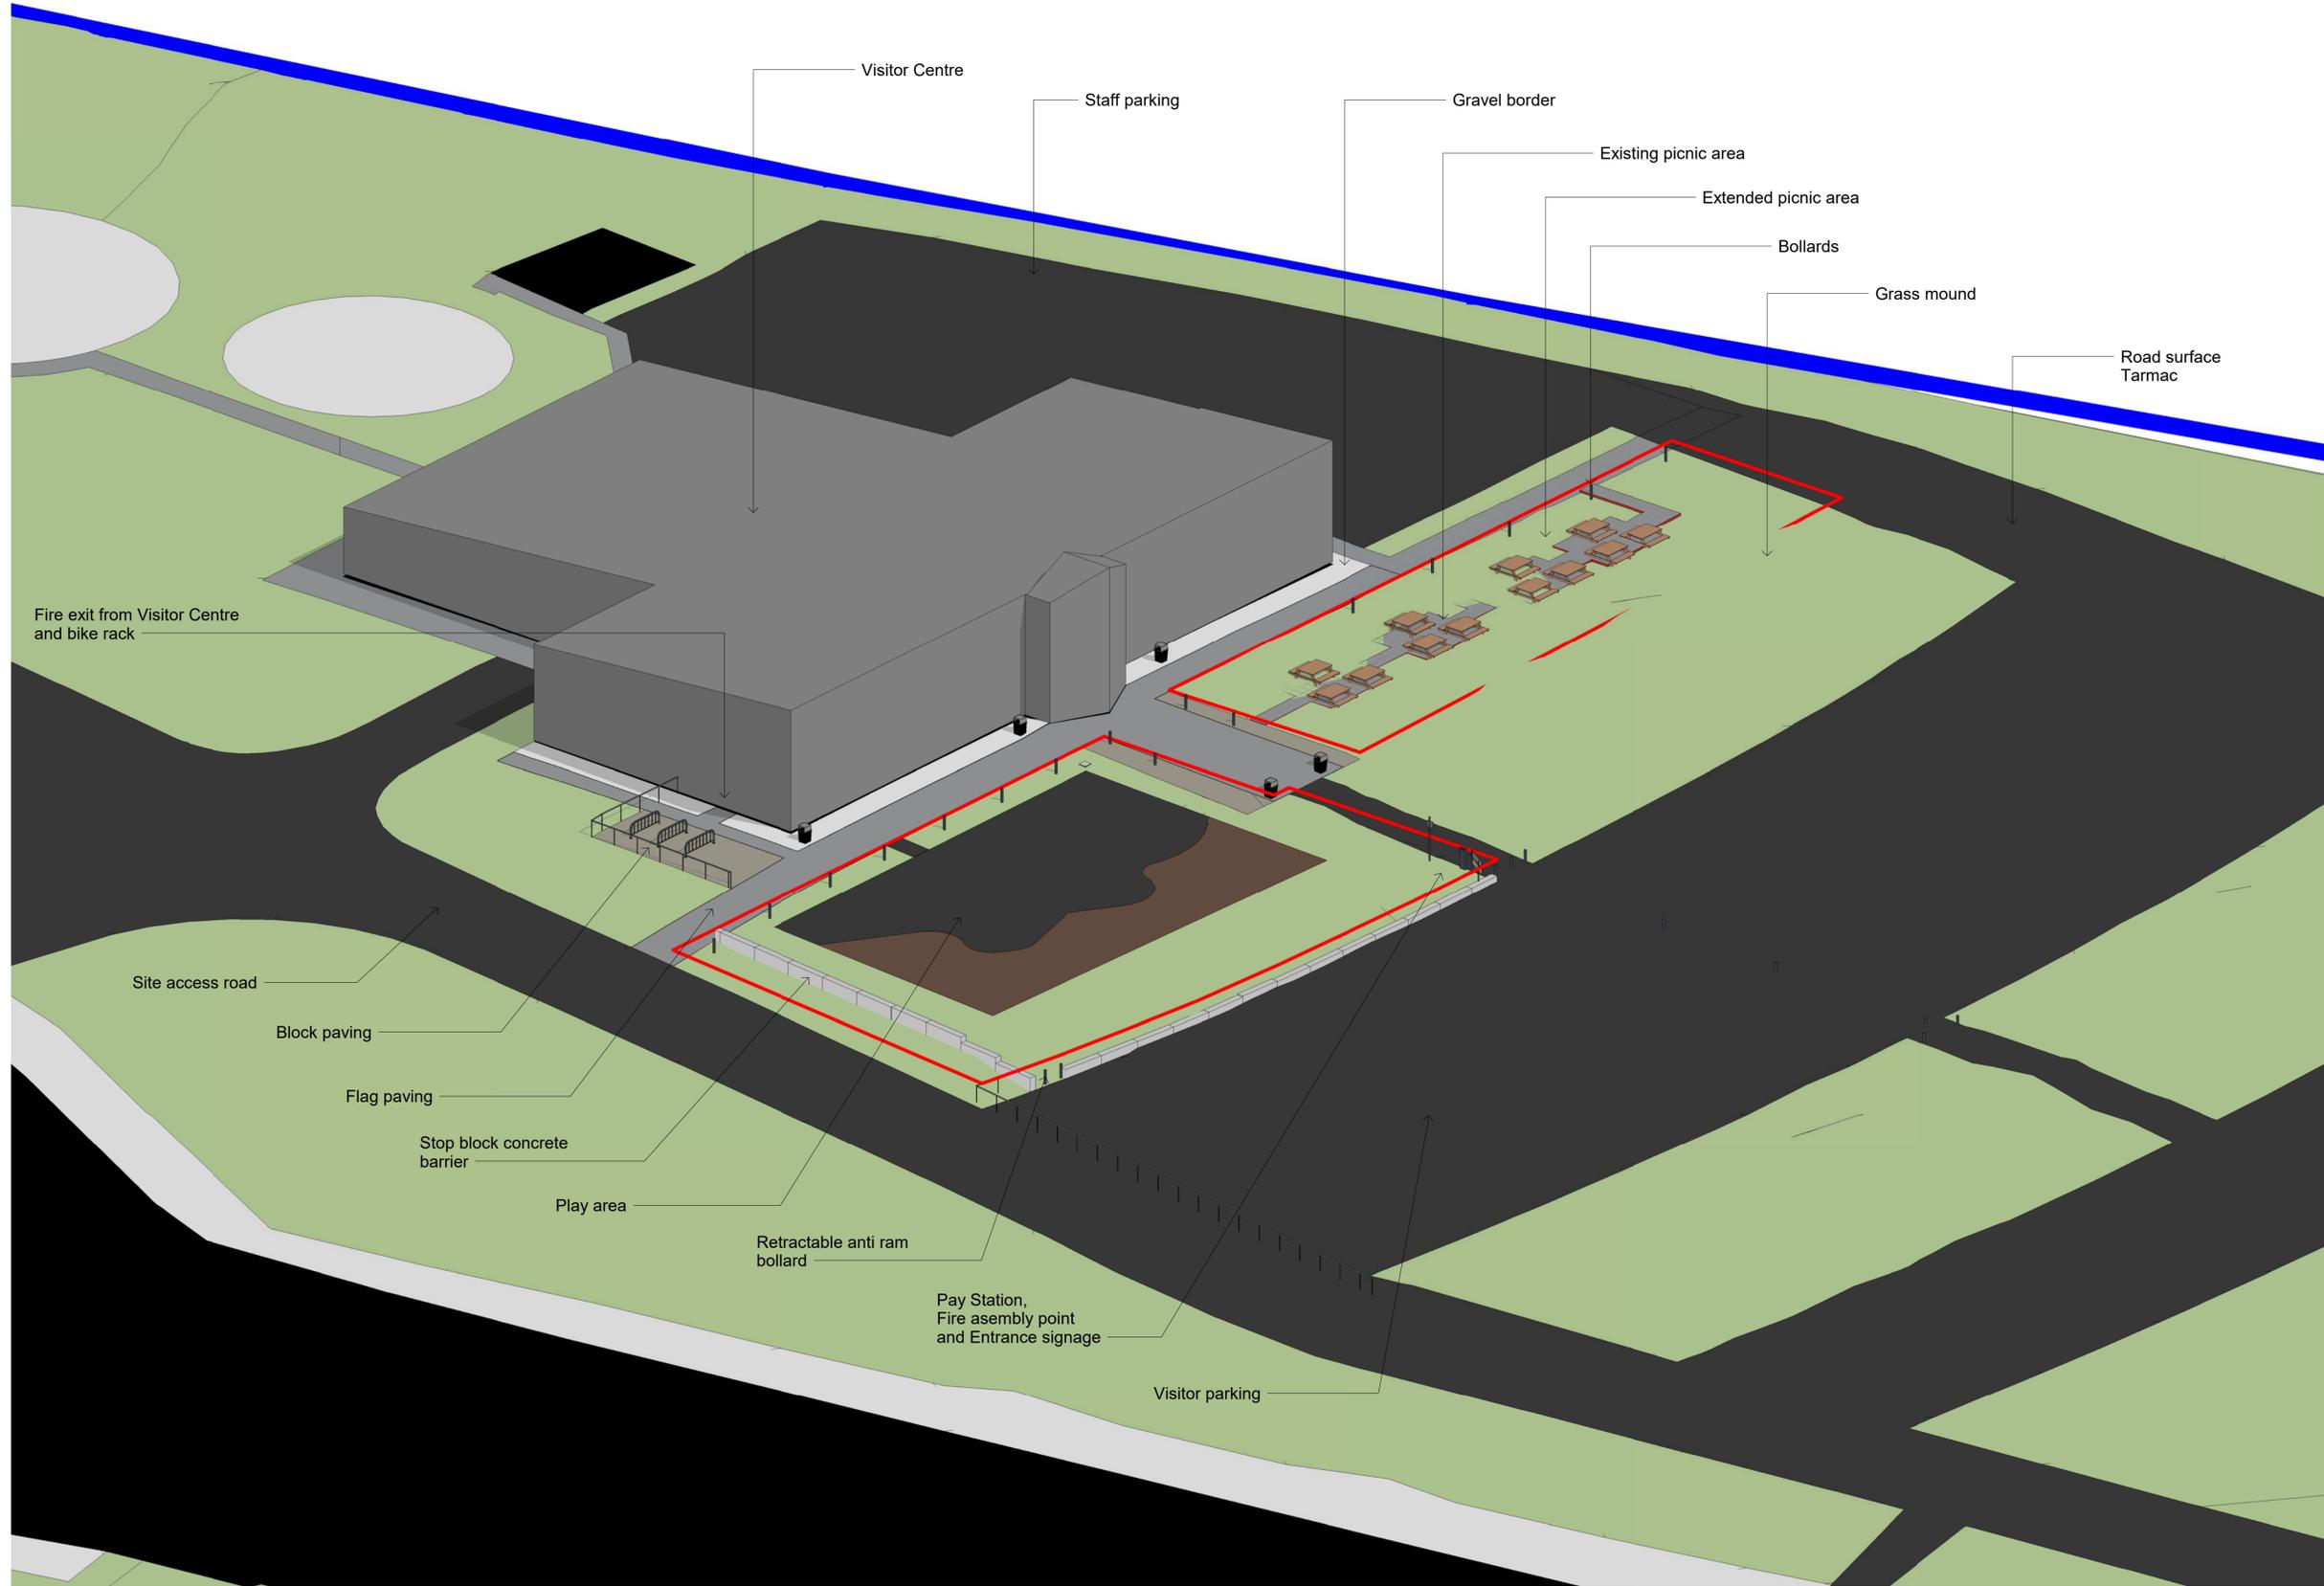

Note:  
Do Not Scale from this drawing.  
Dimensions are to be checked on site.  
If in doubt please ask.



Rev	Date	Ints	Details
-	14/03/20		Issued for Tender

© The moral rights of the author are hereby asserted.  
This drawing and design is the sole property of Buttress Ltd and must not be reproduced without permission.  
Buttress Ltd is Registered in England and Wales: 5363573

# Buttress

41 Bengal Street  
Manchester  
M4 6AF

T 0161 236 3303  
E contact@buttress.net  
W www.buttress.net

Project Title RAF Museum Cosford Playground  
Client RAF Museum  
Location Cosford

Drawing ref Proposed 3D Site View

Date 23/03/2020 19:02:17 Scale  
Checker Checker Orig Paper Size A1

Job No: 8909 Status

Project: Origin: Zone: Level: Type: Disc: Number: Rev:

8909-BA-ZZ-00-DR-A- (07)002- -