



EXTERNAL WINDOW ELEVATIONS

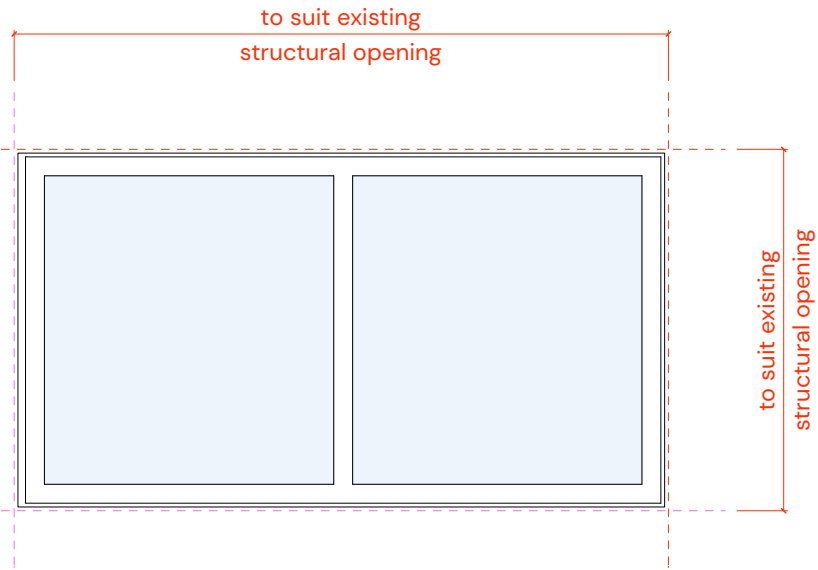


ELEVATION TYPE 1

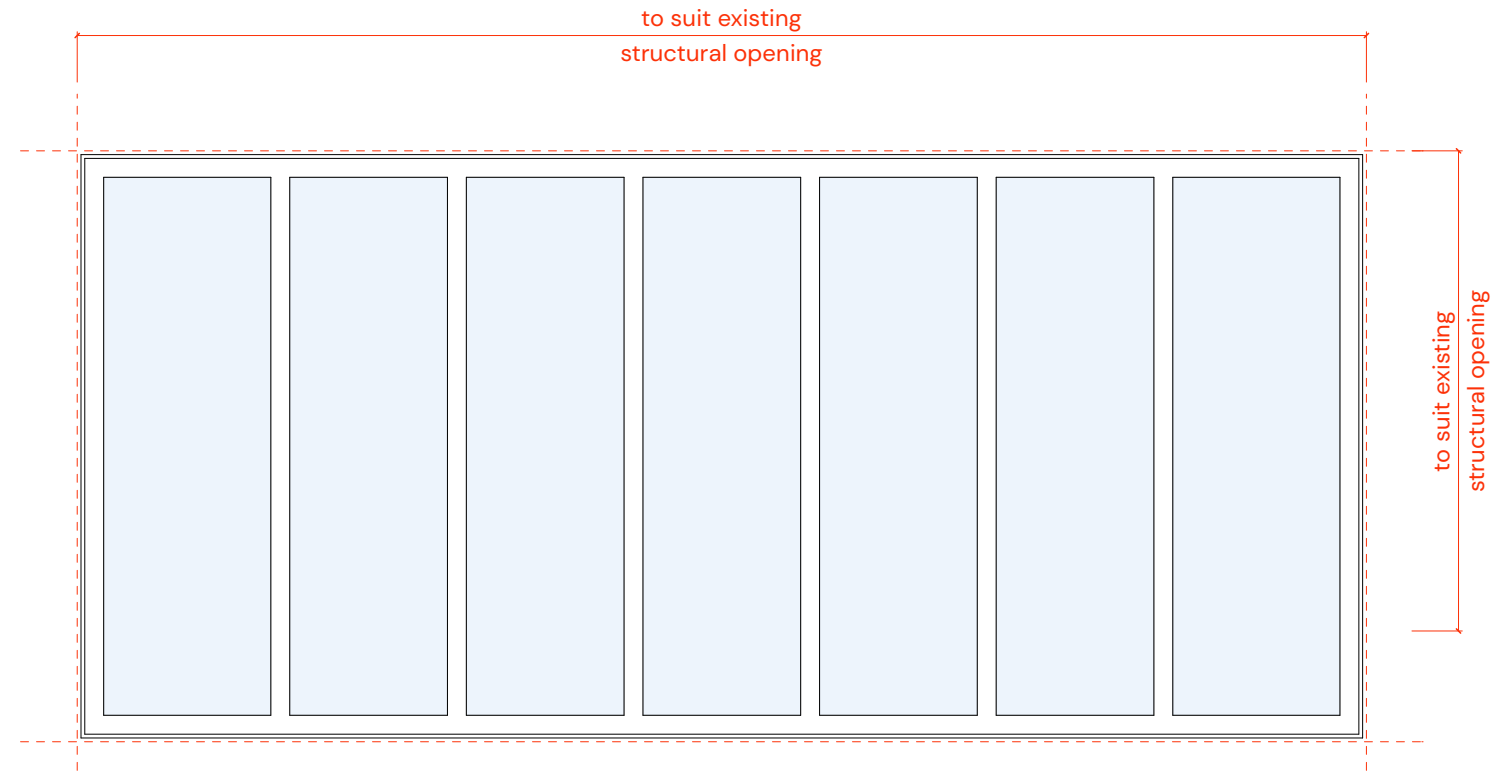

ELEVATION TYPE 2

EXTERNAL LOUVRE ELEVATIONS

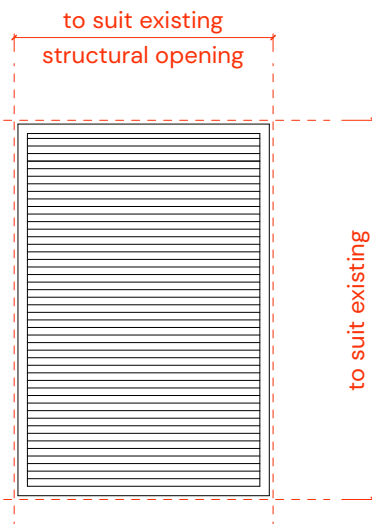

ELEVATION TYPE 1

Kendall Kingscott
 Windward House, Fitzroy Road,
 Exeter, Devon, EX1 3LJ
 +44 (0)1392 266 890
 www.kendallkingscott.co.uk

Do not scale this drawing

Project
 Royal Cornwall Museum
 Roof Repair Works

Client
 The Royal Institution of Cornwall

Date
 11/04/24

Drawn
 SCF

Purpose/Status
 TENDER

Scale
 1:20

Checked
 NH

Paper Size
 ISO A3

T01 26/04/24 SCFNH Issued for tender
 Rev Date By Ap Note

Drawing Title
 EXTERNAL WINDOW ELEVATIONS

Project Number/Drawing Number
 230794-RIC-KK-XX-XX-DR-AT-3202

Check all dimensions and levels on site

Revision
 T01
 © Copyright

Only to be used on the site for which designed. The electronic transmission of designs/information contained in this drawing is carried out entirely at the User's risk and Kendall Kingscott Ltd. will have no liability for any errors or inaccuracies arising therefrom. The production of amended or updated information from the said designs/information by the User is entirely the responsibility of the User and Kendall Kingscott Ltd. shall have no responsibility in respect thereof whatsoever.