



Structural roof plan and typical section

SCALE: VARIES @ A3

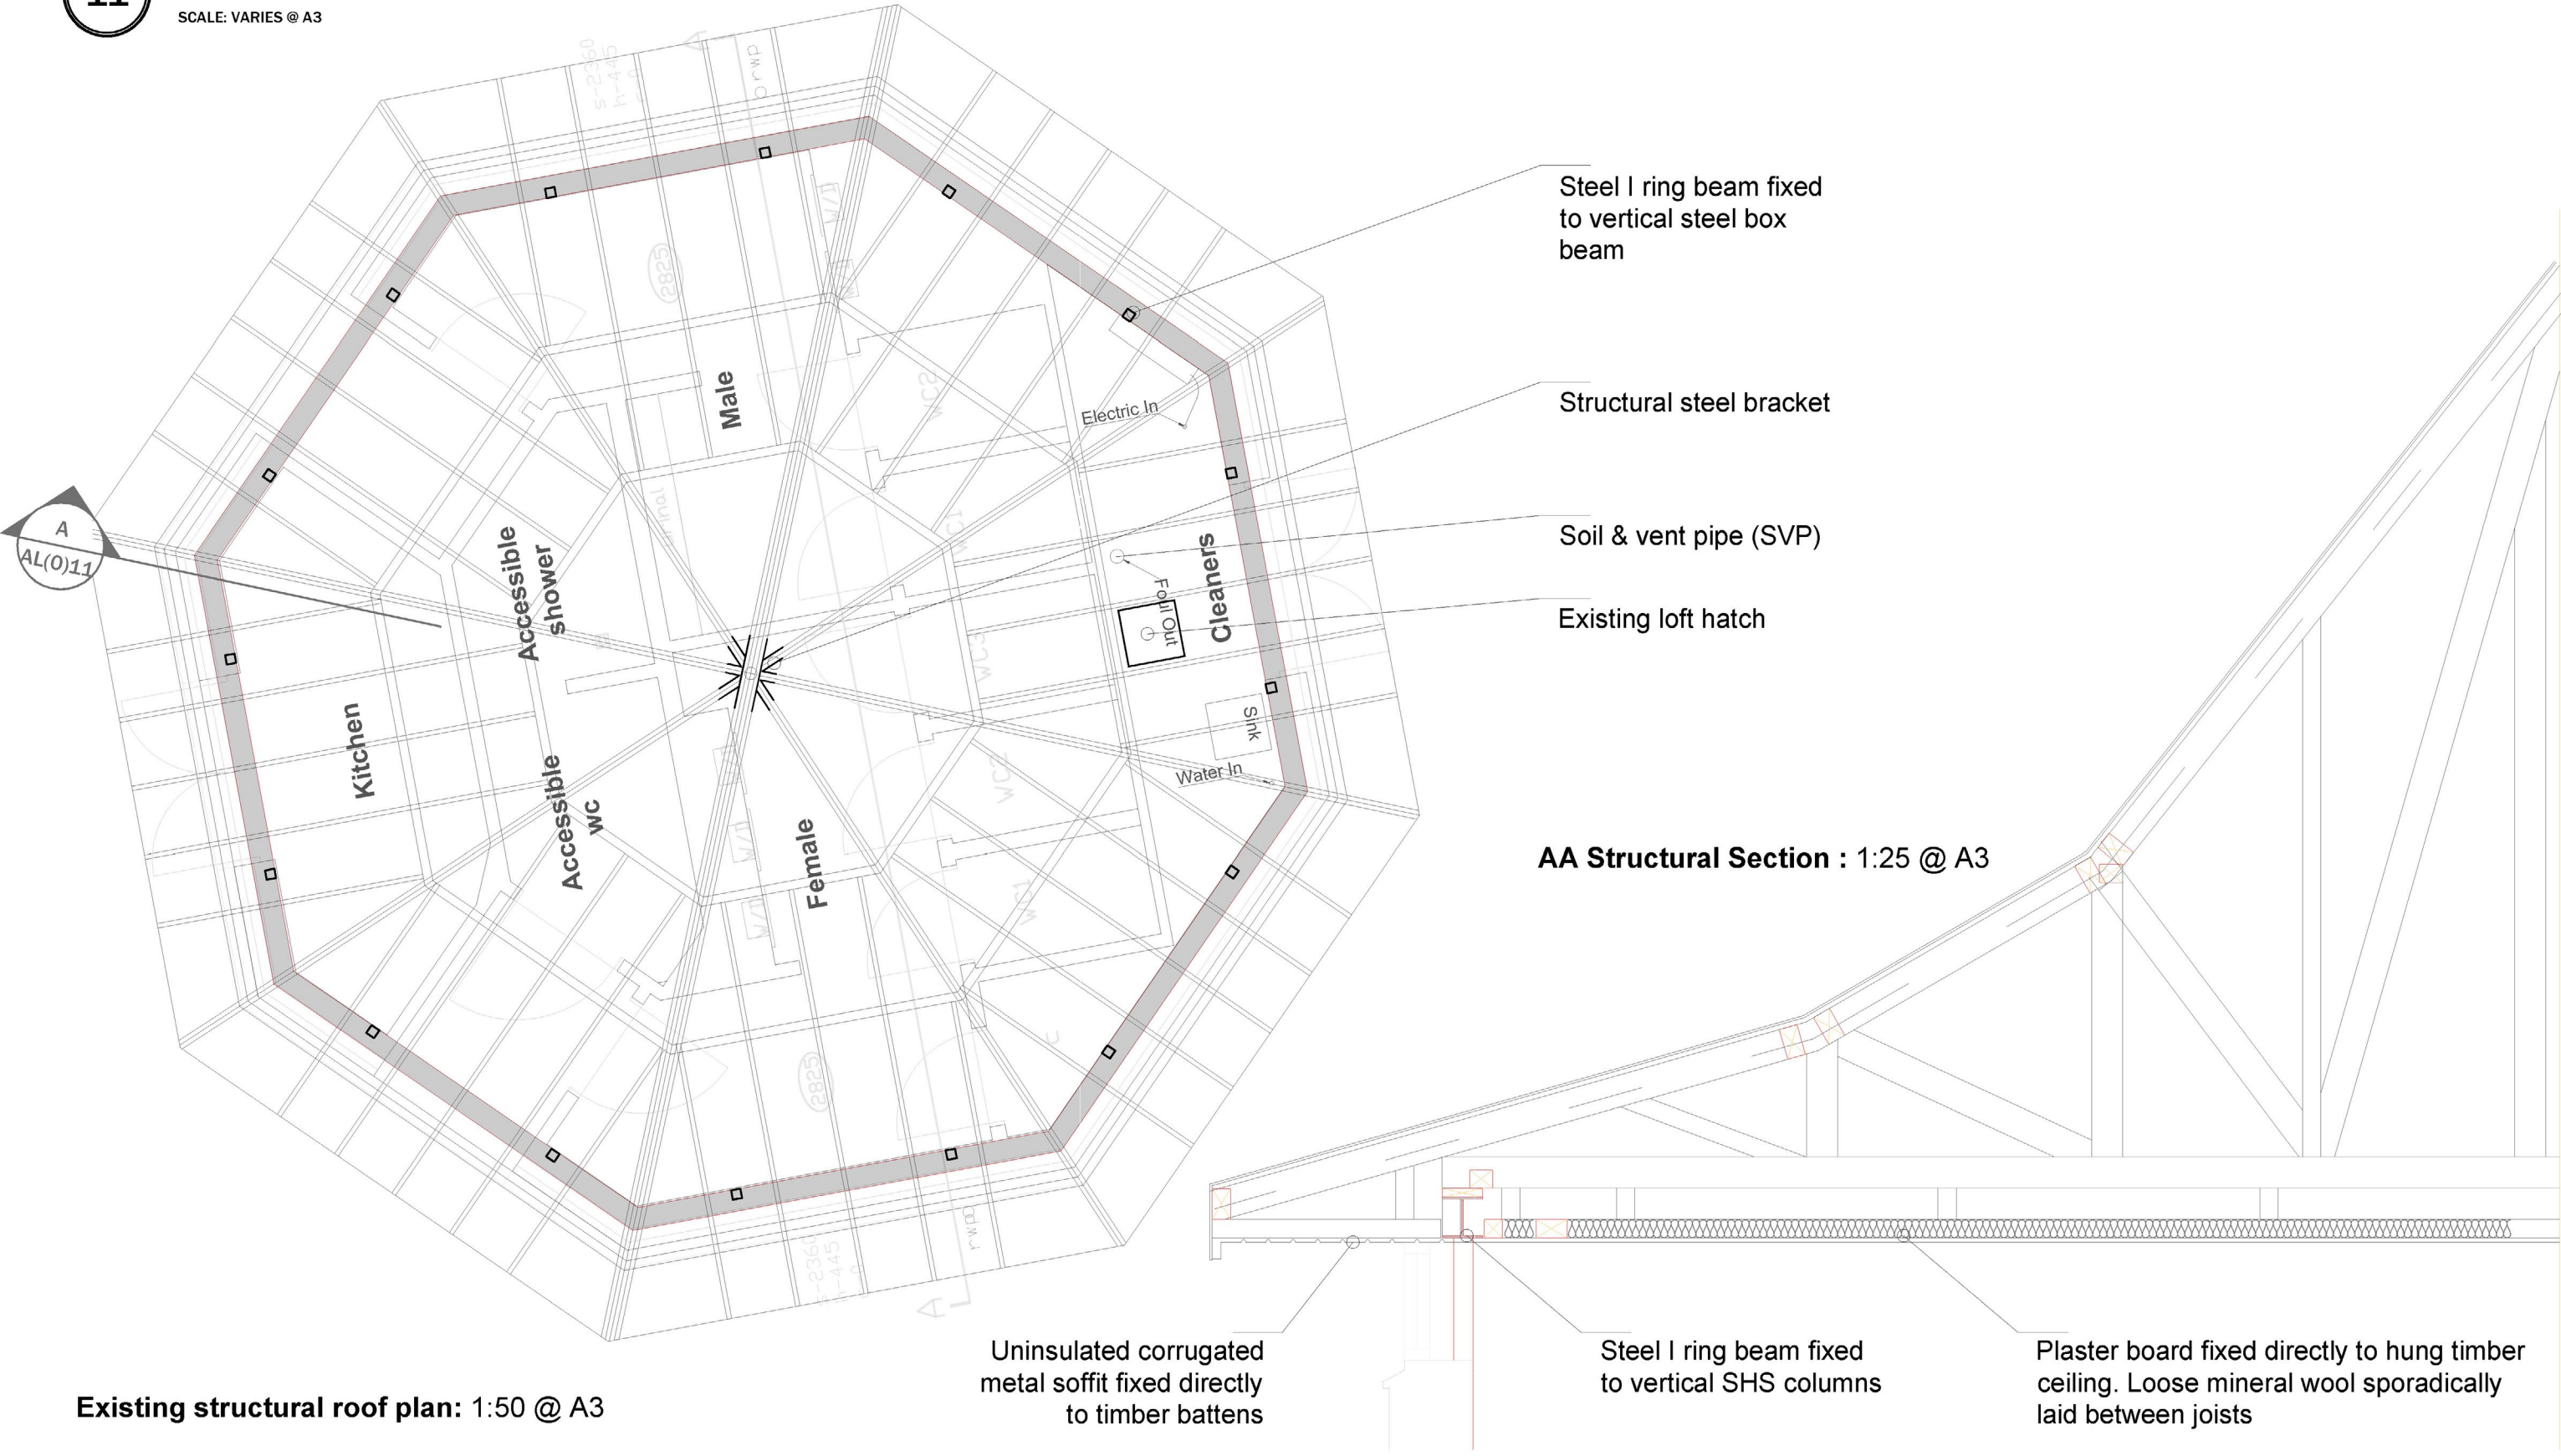

Existing structural roof plan: 1:50 @ A3

REV	DESCRIPTION	INIT.	DATE

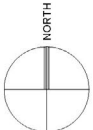

a PRELIMINARY	e ISSUED FOR APPROVAL
b ISSUED FOR PLANNING	f ISSUED FOR CONSTRUCTION
c ISSUED FOR INFORMATION	g ISSUED AS BUILT
d ISSUED FOR TENDER/COSTING	