



**Notes**


- 1. **Dimensions** - the contractor shall be responsible for the verification of all dimensions both on these plans and on site.
- 2. **Existing services** - all services shown on this plan are indicative and the contractor shall be responsible for verifying both the horizontal and vertical alignment of all underground and overhead services.
- 3. **Drawing Issue** - only drawings issued as PDF's or hardcopy will be deemed to be a controlled copy. All other forms of media including, dwg and dxf will be considered uncontrolled copies. The owner of these drawings will not accept any liability for an error arising from using such uncontrolled media.
- 4. **Copyright** - this drawing at its design is the property of Icarus Consulting Limited and has been compiled for the sole use of the client stated below. This drawing or design may not be copied or distributed in any form without the prior written consent of the owner.

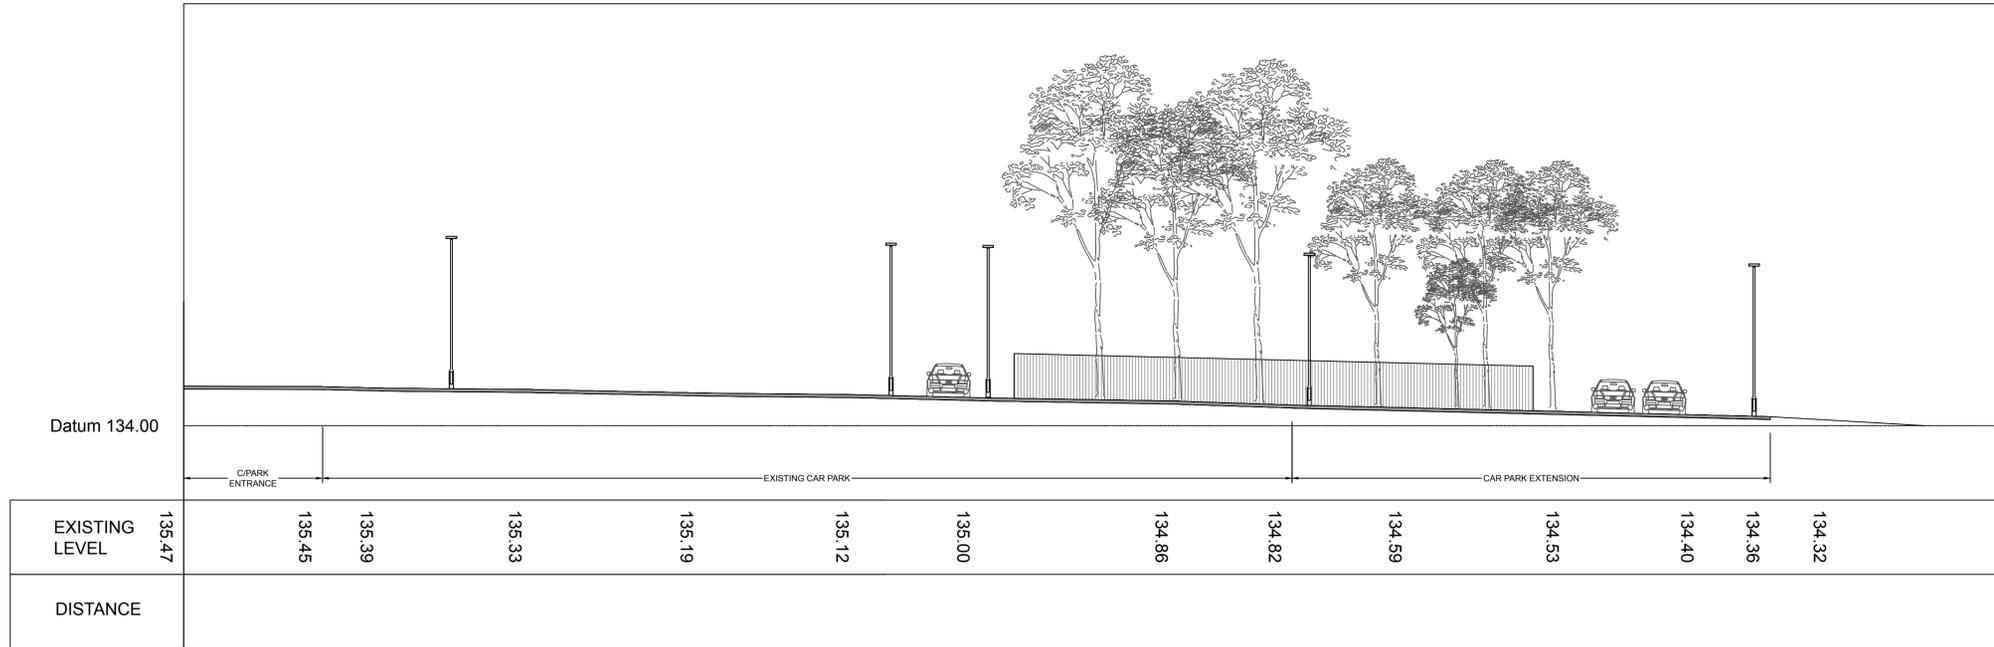

SECTION C-C (NTC)

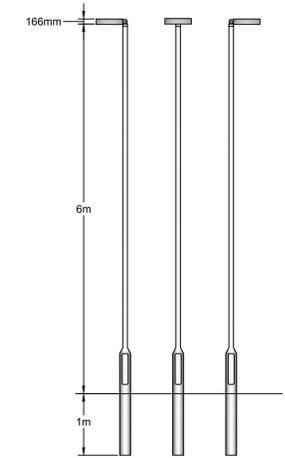

Typical 6m column with LED Lamp Head

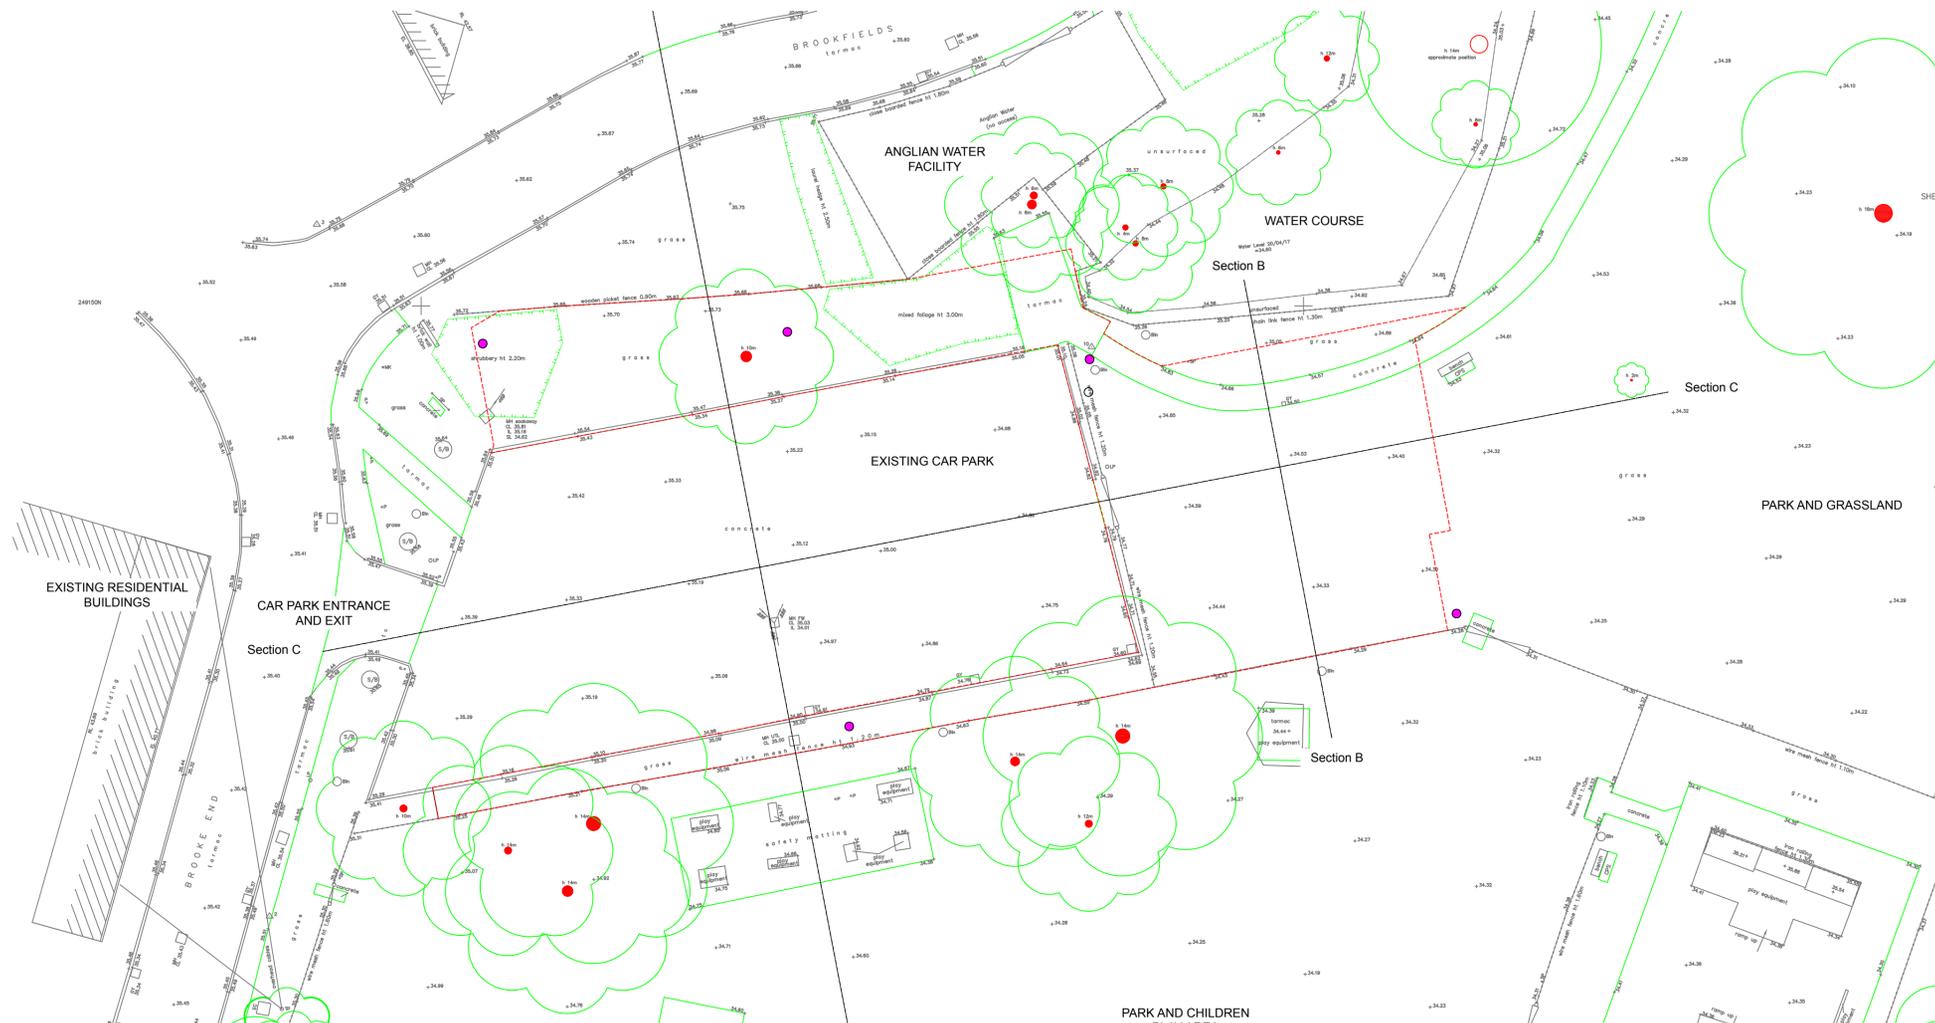

**Revision History**

Revision Number	Date	Revision Details
1	22/01/2018	reposition of street light to accommodate highway boundary
2	16/03/2018	changes to light columns following planners comments

**Icarus Consulting Limited**



North Lodge  
Putteridge Park  
Luton  
Beds  
LU2 8LF  
01582 931769  
www.icarus-consulting.com

Clients Name  
**POTTON TOWN COUNCIL**

Project Title  
**Brook End Car Park**

Drawing Title  
**Proposed Light Columns**

Drawing No:  
**201709-PTC-C-S1300**

Revision  
**002**

Drawing Status  
**Planning**

Drawn By  
**ML**

Date  
**19.03.18**

Project Status  
**Planning**