


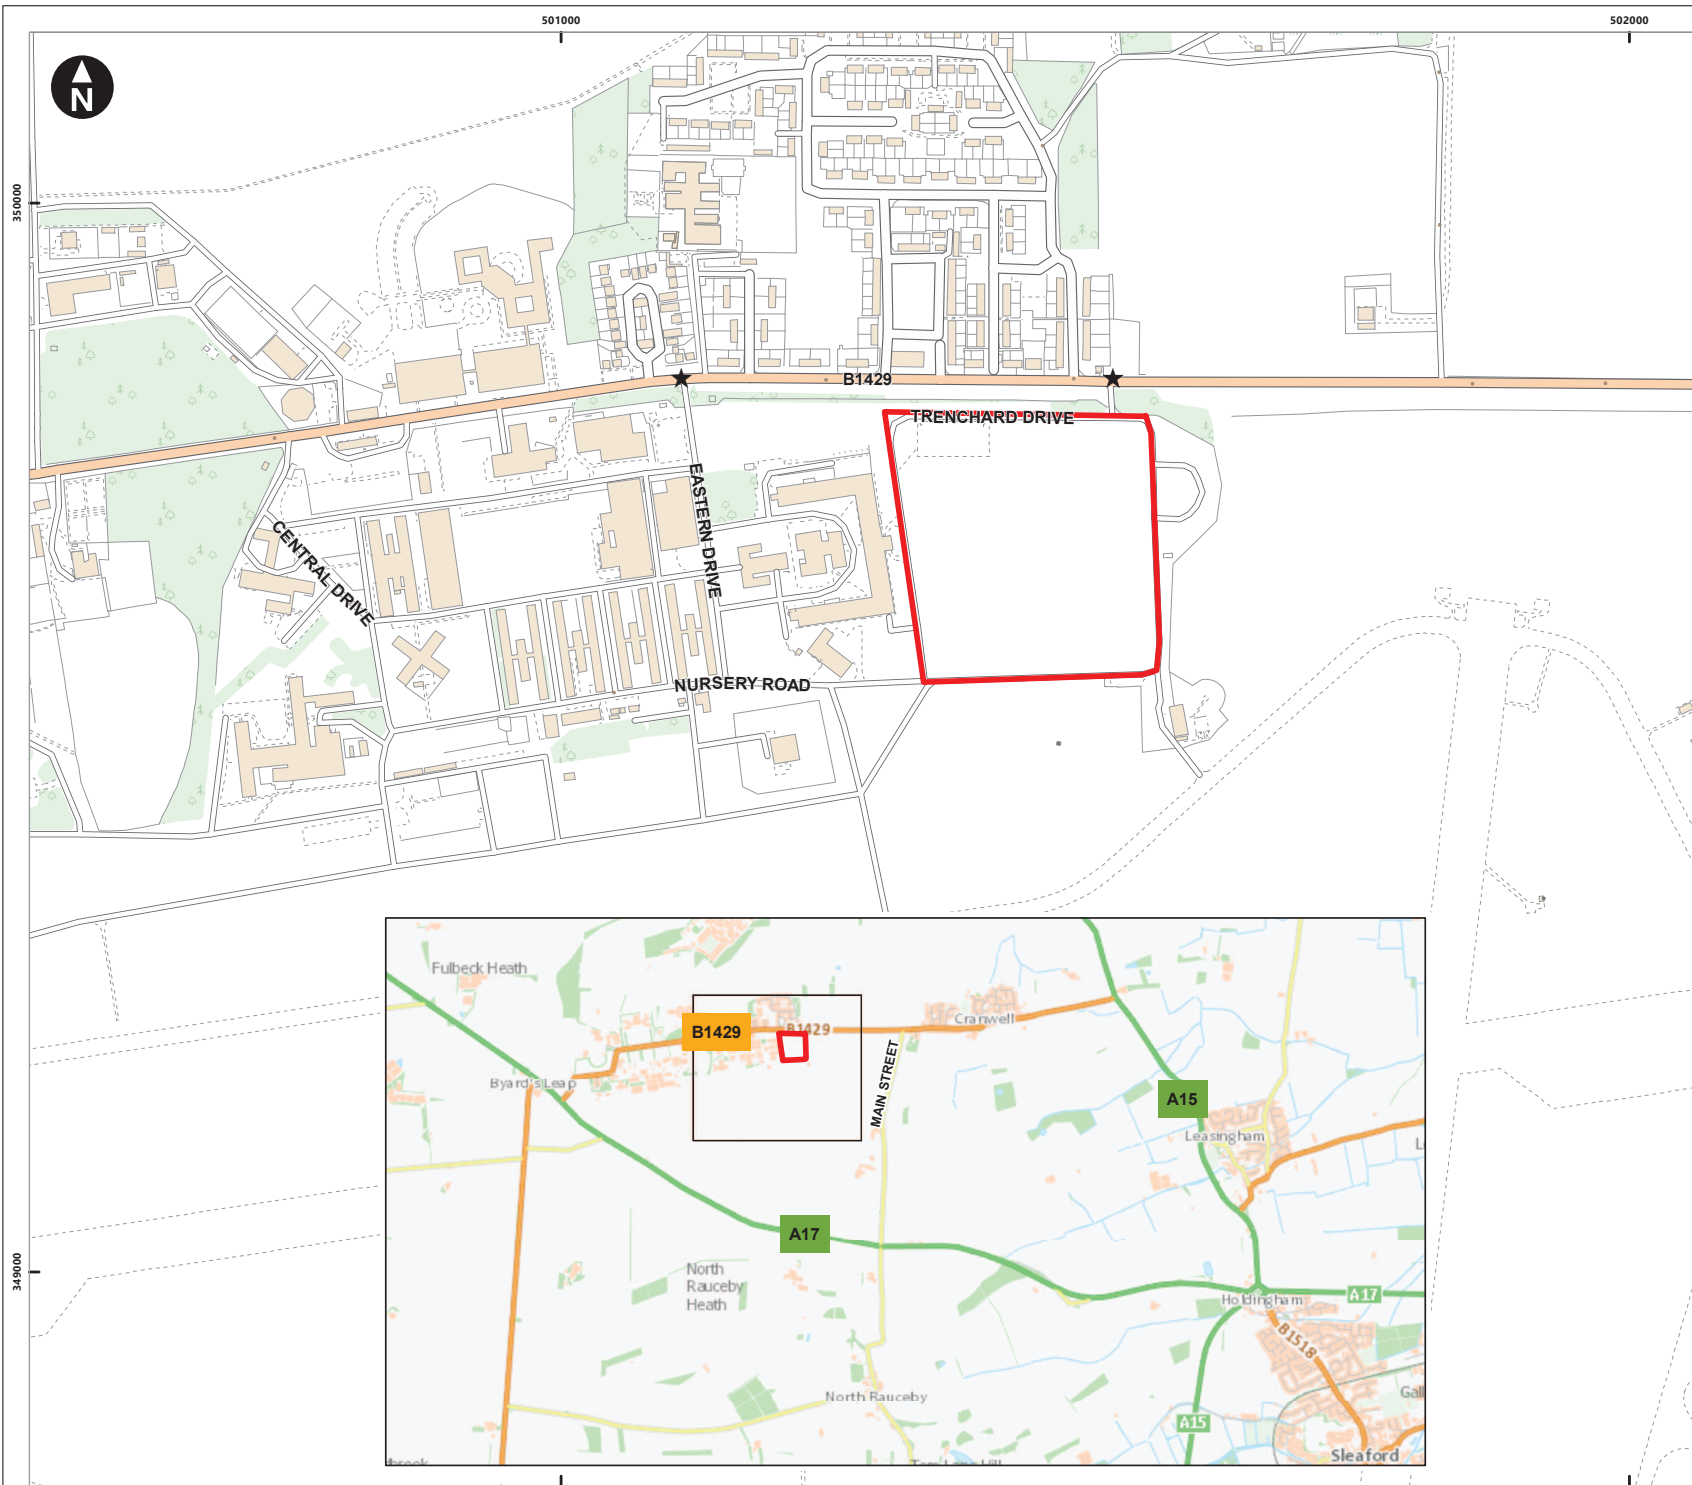

Key

- Site boundary
- Emergency access point

Scale at A3: 1:5,000

Contains OS data © Crown Copyright and database right 2019  
© Crown copyright and database rights 2020 Ordnance Survey 0100031673

Client

Defence Infrastructure Organisation

RAF CAM Relocation to RAF Cranwell  
Transport Assessment

**Figure 3.1**  
**Site context**

March 2020

wood.