


Ordnance Survey, (c) Crown Copyright 2021. All rights reserved. Licence number 100022432

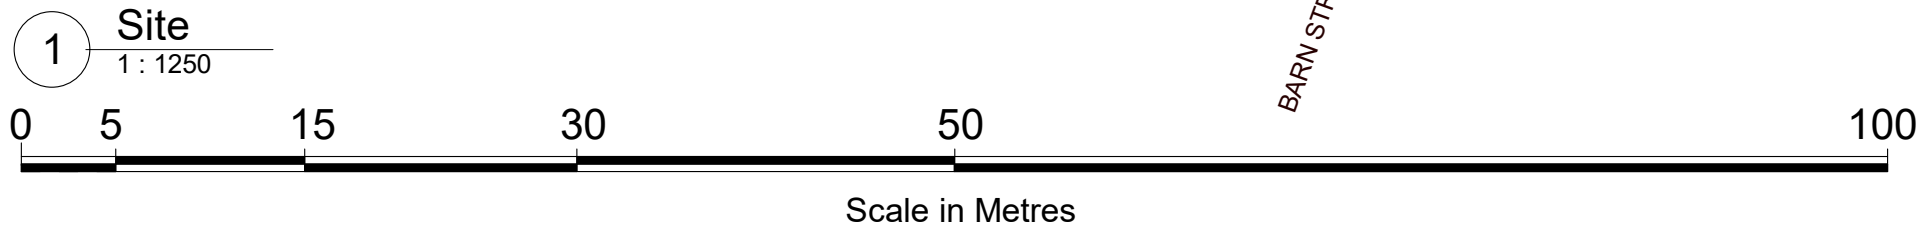

NOTES

- 1 THIS DRAWING IS THE COPYRIGHT OF THE ARCHITECT AND MAY NOT BE REPRODUCED WITHOUT LICENCE.
- 2 DO NOT SCALE OFF THIS DRAWING CONSTRUCTION PURPOSES.
- 3 ALL DIMENSIONS AND LEVELS ARE TO BE CHECKED ON SITE BY THE CONTRACTOR BEFORE COMMENCEMENT OF WORK AND ANY DISCREPANCIES REPORTED TO THE ARCHITECT.
- 4 NO RESPONSIBILITY CAN BE ACCEPTED FOR ERRORS ARISING ON SITE DUE TO UNAUTHORISED VARIATIONS FROM THE ARCHITECTS DRAWINGS.
- 5 DRAWINGS ISSUED ELECTRONICALLY MAY LOSE SOME DETAIL.

NOTES:

This drawings contains the following model files:
3660-PBWC-00-XX-M3-A-Whites Close Feasibility

AMENDMENTS

Rev. No	Revision Description	Rev. Date	Issued by
1	Draft Planning Issue	26.0 2.21	MW
2	Planning Issue	03.0 3.21	MW
3	Validation Requirements	26.0 3.21	MW
4	ERDF Logo Added	28.0 7.21	

SE0032

POYNTON BRADBURY WYNTER COLE
Architects Ltd

ATLANTIC STUDIO, TRELION AVENUE,
ST. IVES, CORNWALL, TR26 2AD
Tel. 01736 792000.
E-Mail: architects@pbwc.co.uk
www.pbwc.co.uk



Project Number: 3767

Project Name: Liskeard CLLD

Title

PLANS - SITE LOCATION

Project/Sheet

3767 - PBW - 00 - 00 - DR - A - 1000

Purpose of Issue	Status	Revision
For Information	S2	4

Scale

1 : 1250@A3

Director In Charge	Project Architect	Off. Project No.
CS	MW	3767