


Do not scale from this drawing  
 The contractor is to check all dimensions on site and report any discrepancies to the architect  
 © Montecalvo Architects 2018

**NOTE**  
 Delivery times -  
 • Before 9.00 am  
 • After 5.30 pm  
 • Not on Sundays or Bank Holidays

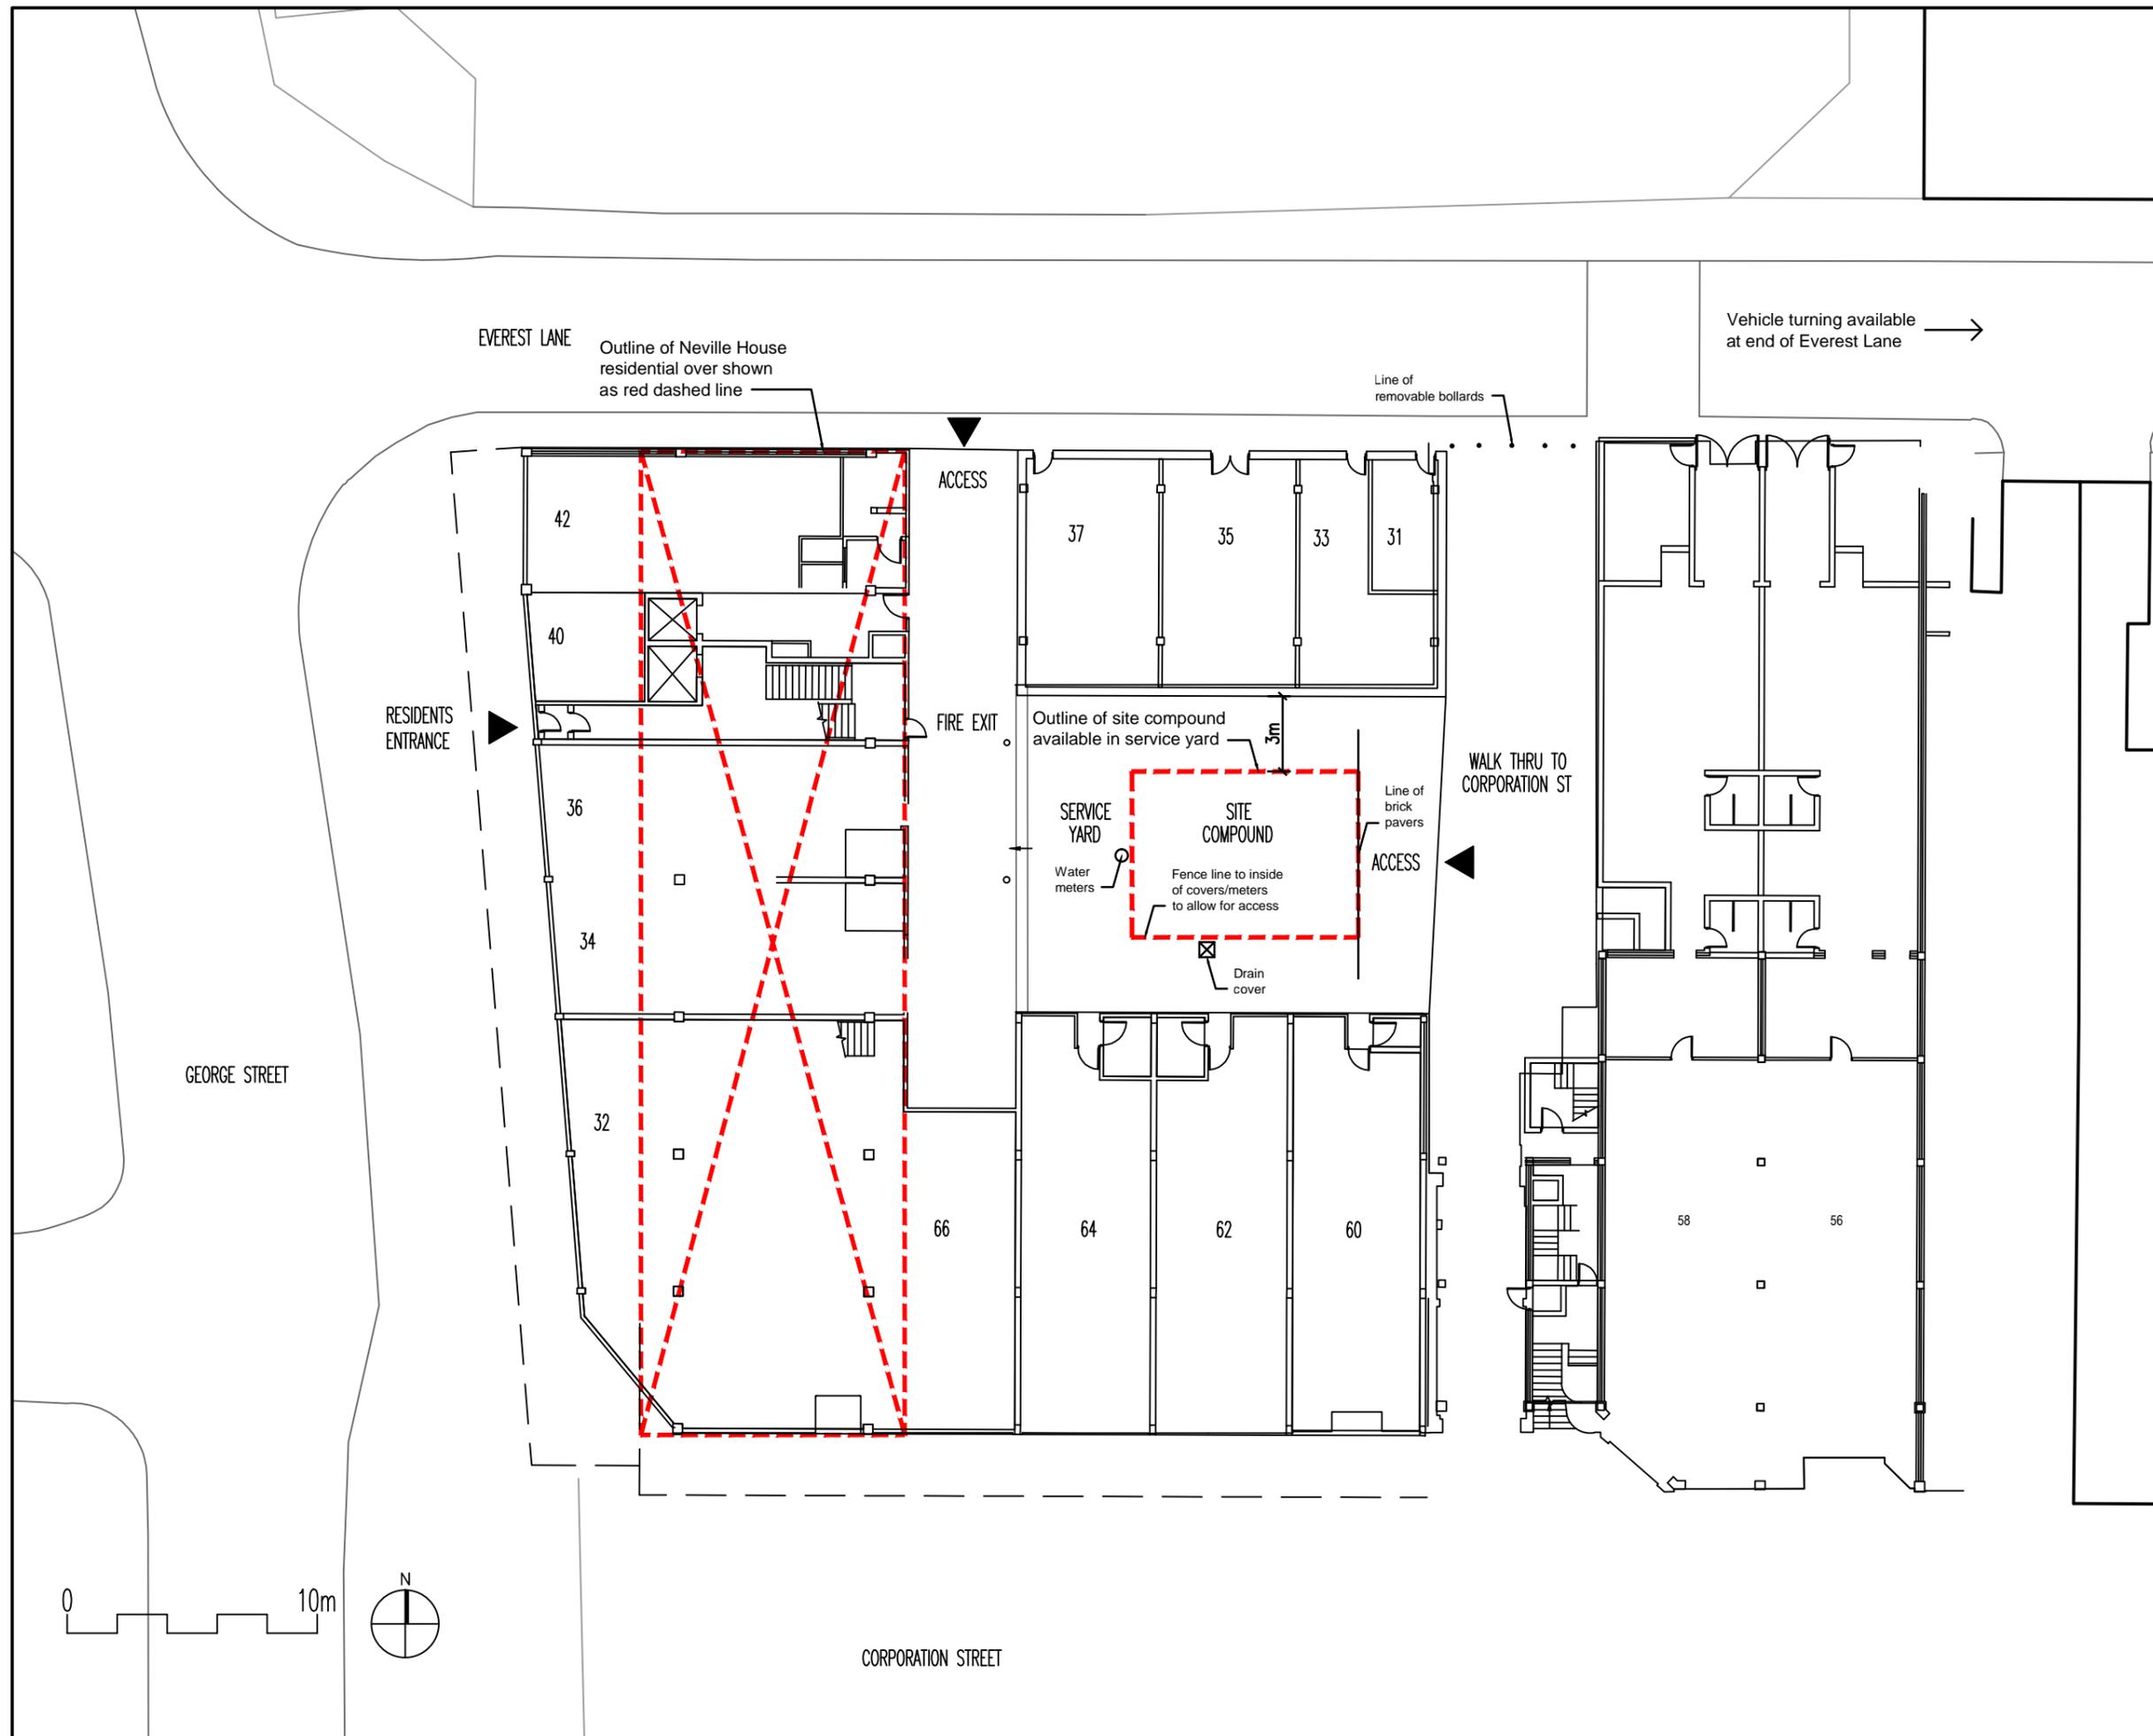

A	23.05.2018	Drawn: mca	Check: fm
---	------------	------------	-----------

Tender Issue

**MONTE  
 CALVO**  
 ARCHITECTS

Chapel House, Church Street, Nassington. PE8 6QG  
 T: +44(0)1832 570705 E: fm@montecalvo.co.uk

Drawn mca	Check fm
-----------	----------

Project  
 Residential Refurbishment  
 Neville House, George Street  
 Corby, NN17 1QD

Client  
 Corby Borough Council

Drawing  
 Site Setup - Ground Floor - Level 00

**TENDER ISSUE**

Scale 1:250@A3	Date 17.05.2018
Ref. 1232	Number 1100
	Rev. A