



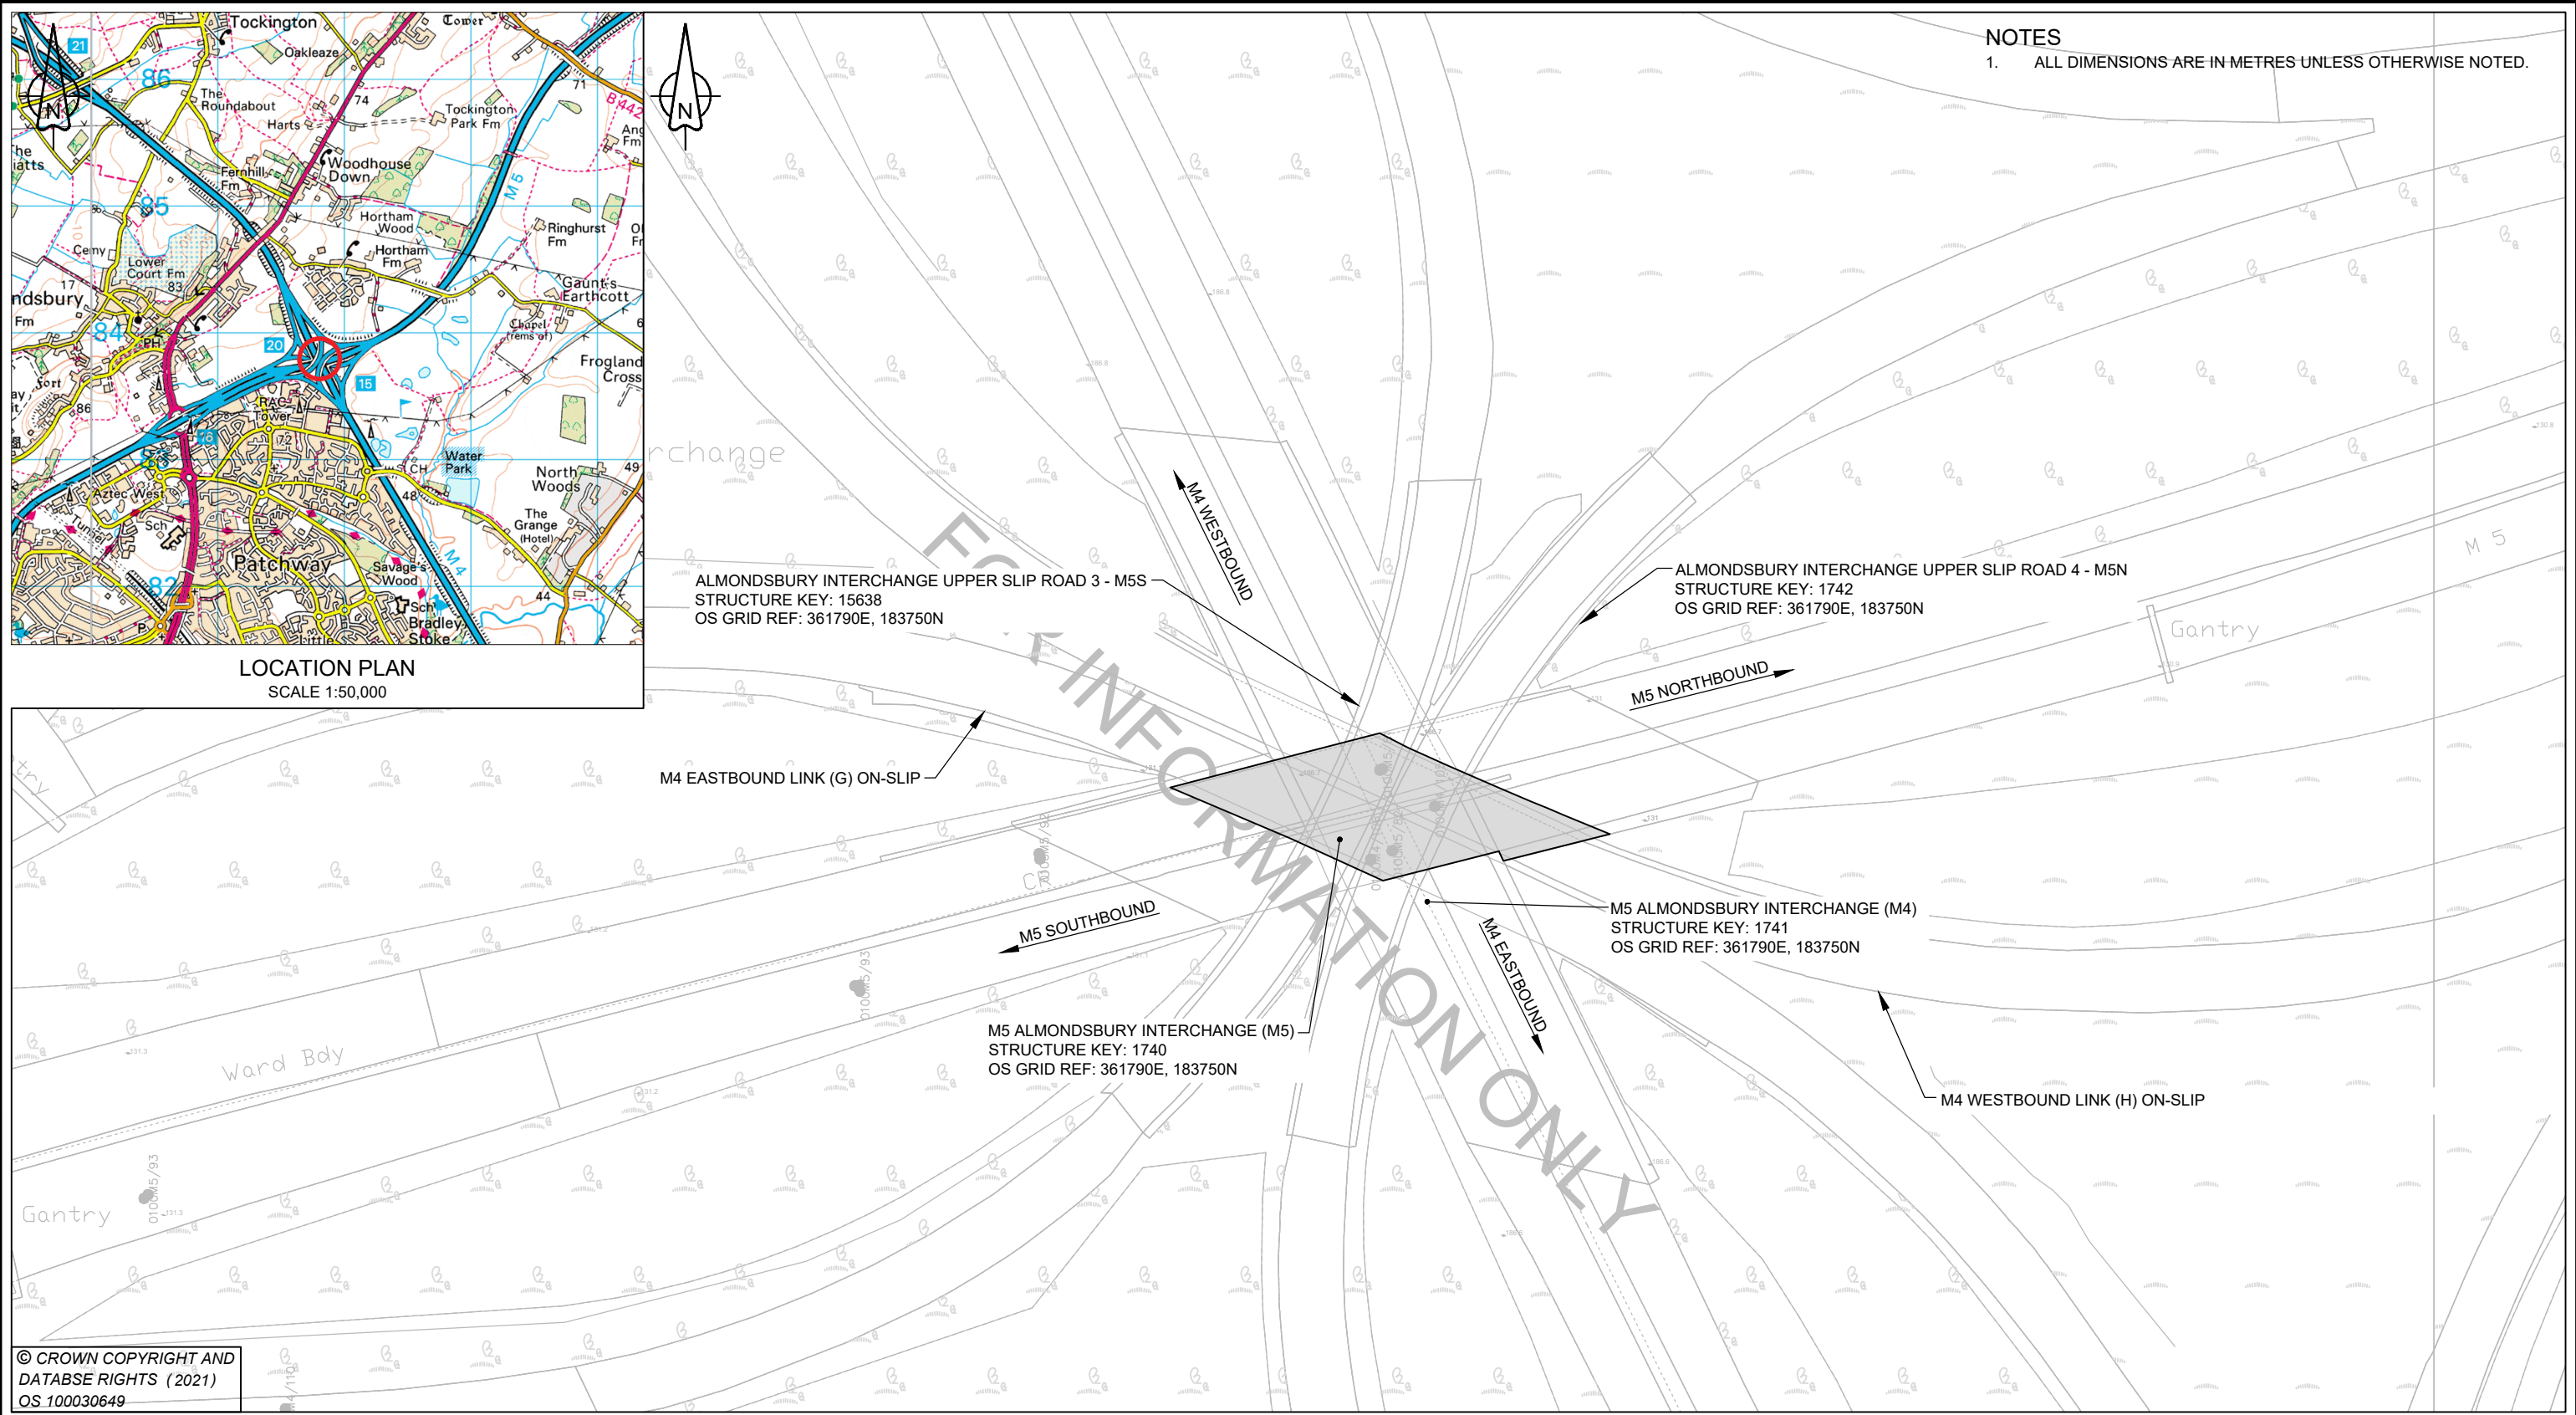

NOTES
1. ALL DIMENSIONS ARE IN METRES UNLESS OTHERWISE NOTED.

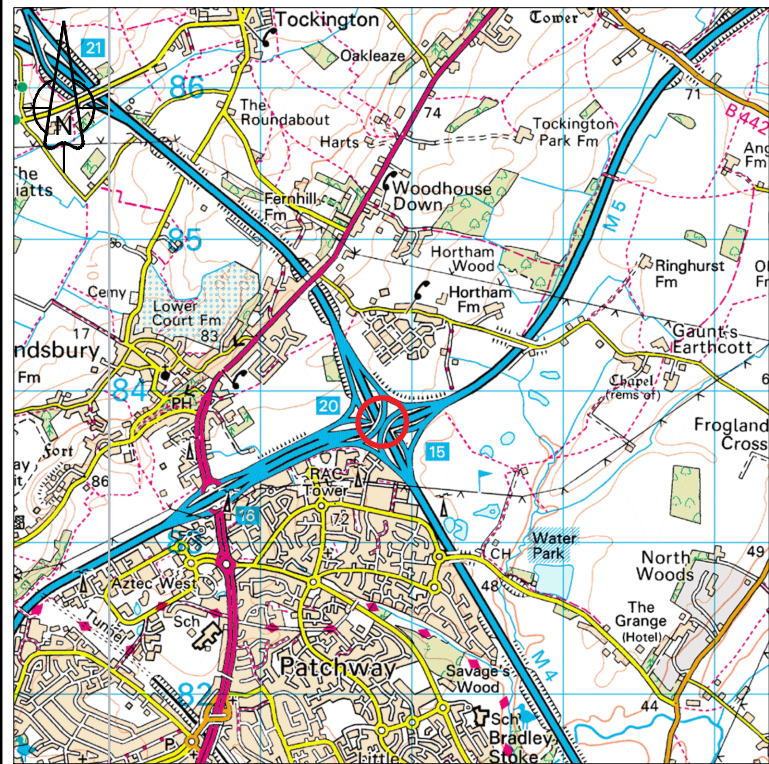

LOCATION PLAN
SCALE 1:50,000

© CROWN COPYRIGHT AND
DATABASE RIGHTS (2021)
OS 100030649

CLIENT

AGENT

PROJECT NAME		M5 ALMONDSBURY OVERBRIDGE DECK REFURBISHMENT			
DRAWING TITLE		LOCATION PLAN			
REFERENCE	SCALE :	1:1250	DRAWING STATUS		
	DIMENSIONS :	m	WORK IN PROGRESS		
	COPYRIGHT © KIER		PRELIMINARY		✓
			CONSTRUCTION		
	ORIG DWG SIZE:	A3	AS-BUILT		
	SUITABILITY: S2		FOR INFORMATION		

P01	FOR INFORMATION.		JB	AF	SW	SW	23/04/21
REV	DETAILS		DRWN	DES	CHKD	APPD	DATE

DRAWING NUMBER						KIER PROJECT REFERENCE HE605071	
PROJECT HE605071		ORIGINATOR KIER		VOLUME SBR		REVISION P01	
M5_BR_1740_Z LOCATION		DR CB TYPE ROLE		010001 NUMBER			