
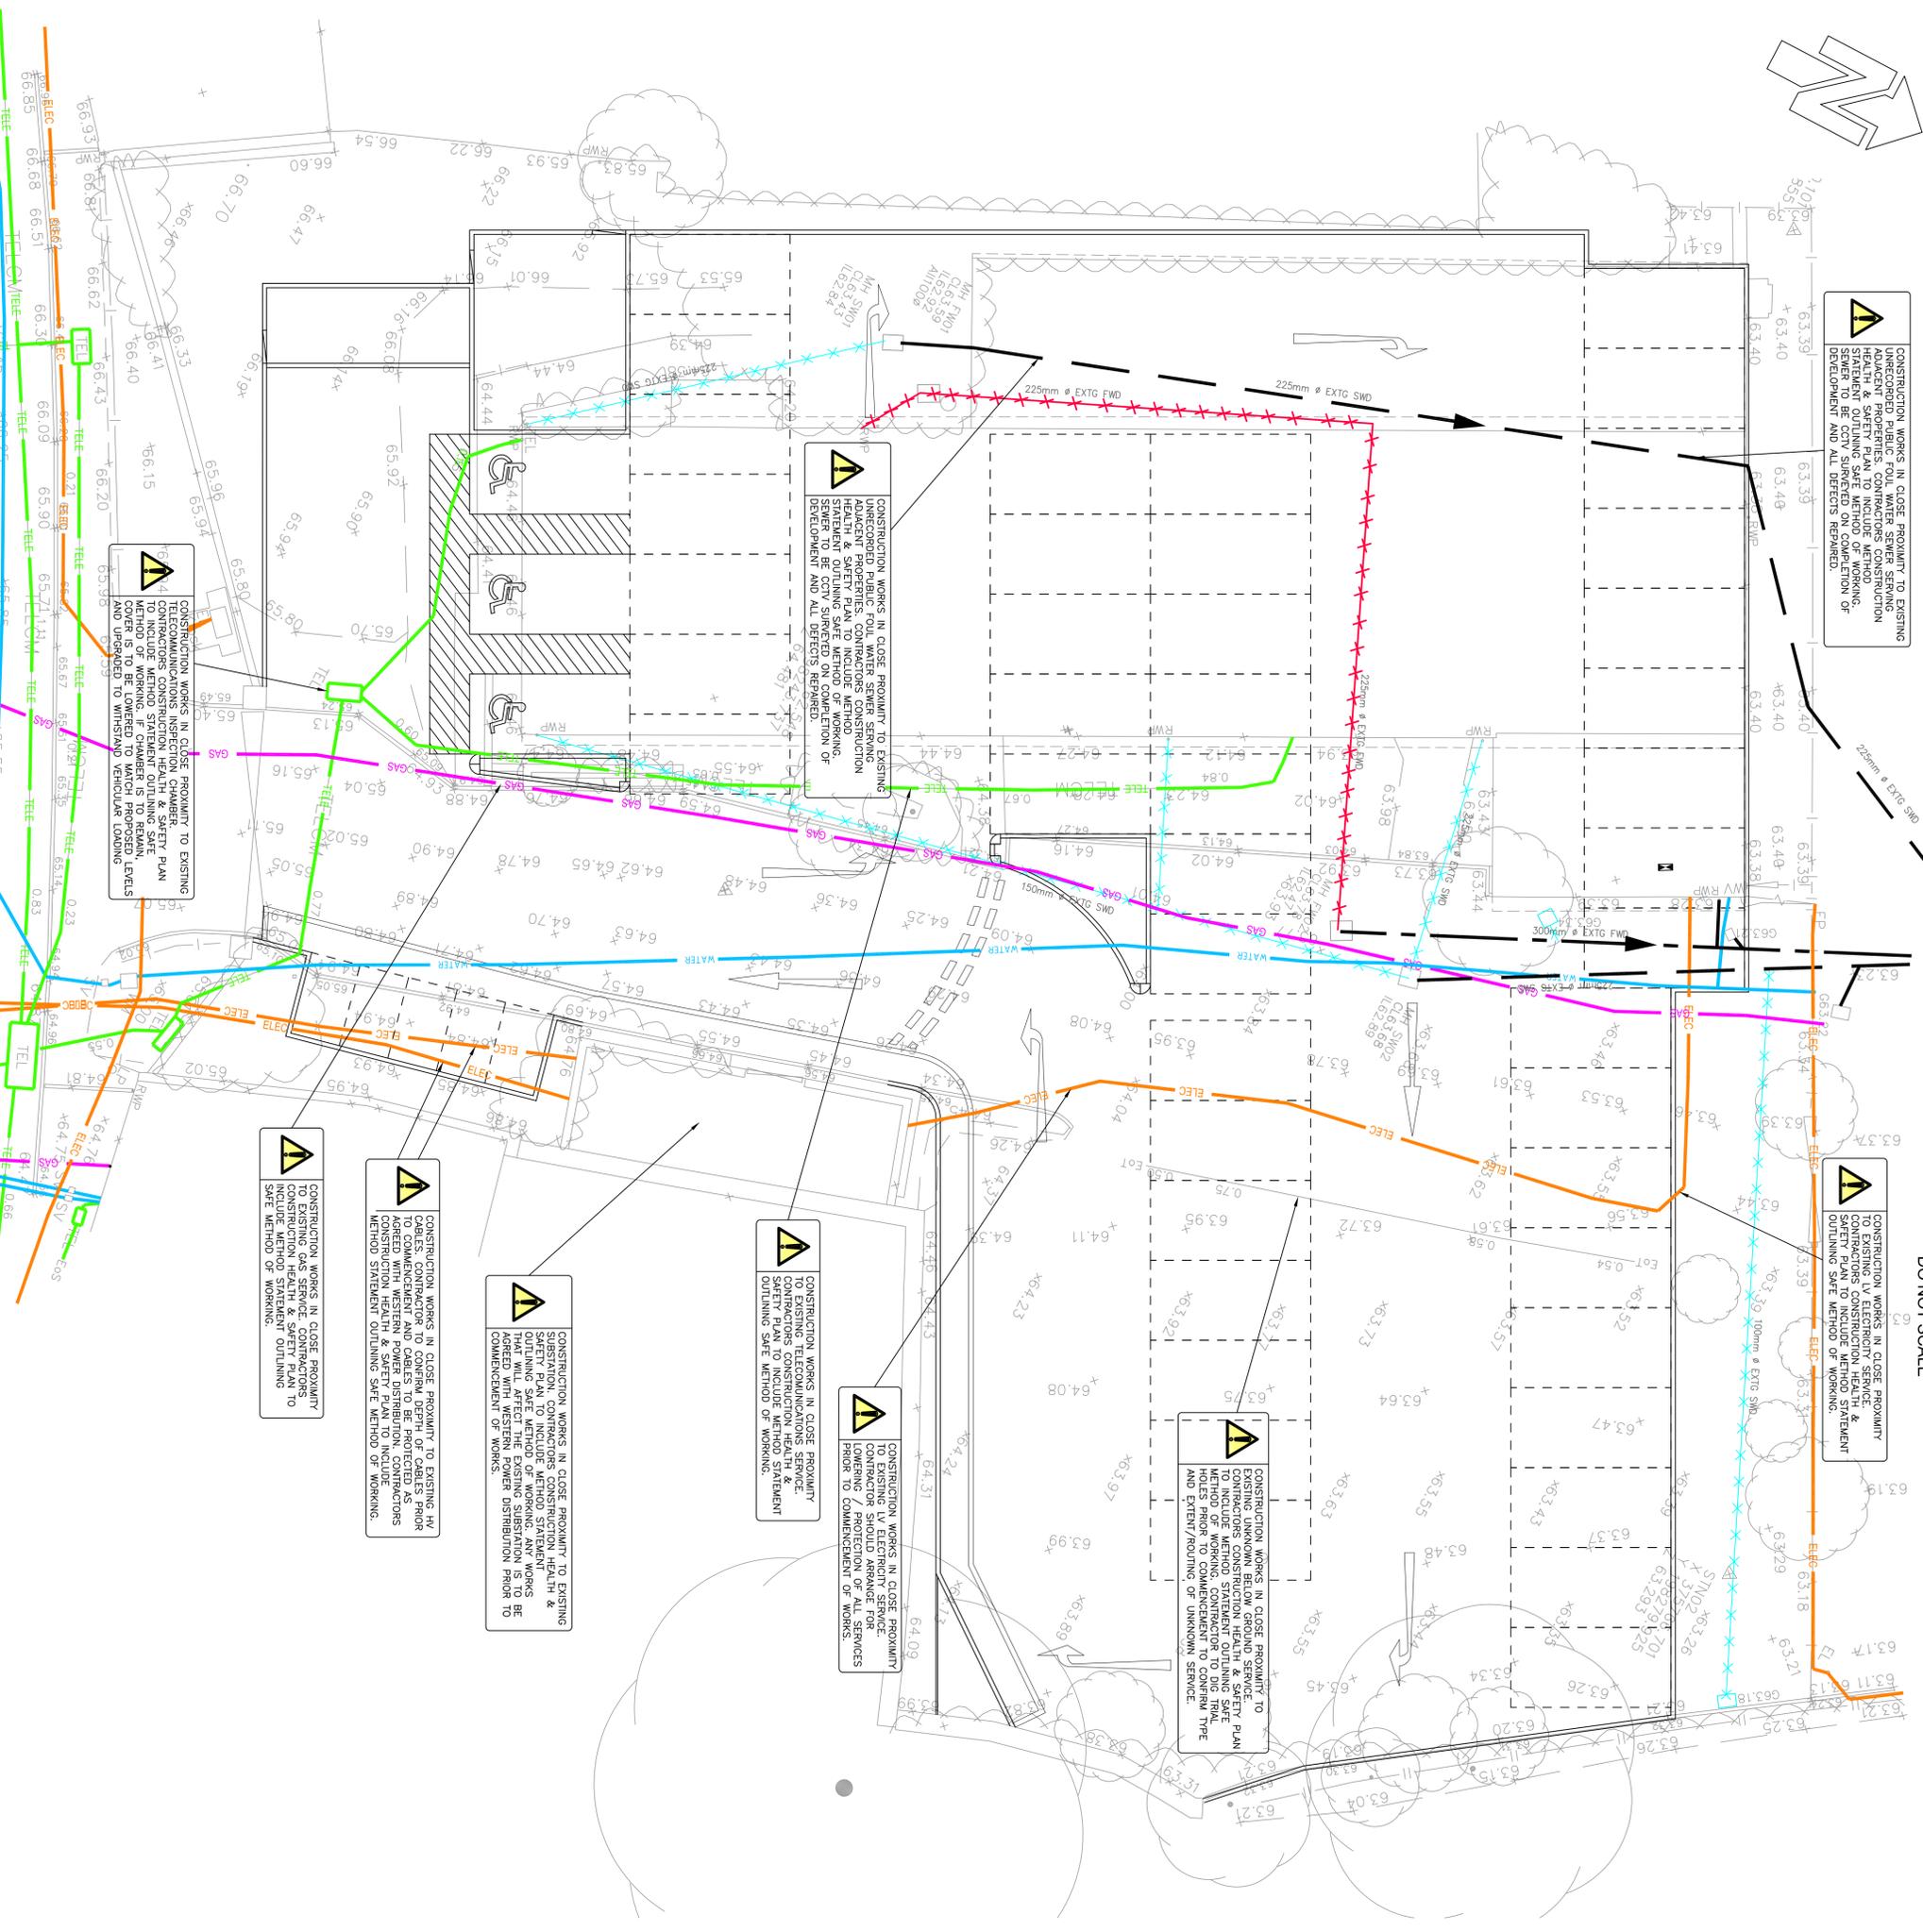


⚠️ CONSTRUCTION WORKS IN CLOSE PROXIMITY TO EXISTING UNDERGROUND SERVICES. CONTRACTORS TO VERIFY SERVICE ADJACENT PROPERTIES. CONTRACTORS CONSTRUCTION HEALTH & SAFETY PLAN TO INCLUDE METHOD STATEMENT OUTLINING SAFE WORKING PRACTICES TO BE OBSERVED AND COMPLETION OF DEVELOPMENT AND ALL DEFECTS REPAIRED.

⚠️ CONSTRUCTION WORKS IN CLOSE PROXIMITY TO EXISTING LV ELECTRICAL SERVICE. CONTRACTORS CONSTRUCTION HEALTH & SAFETY PLAN TO INCLUDE METHOD STATEMENT OUTLINING SAFE METHOD OF WORKING.

DO NOT SCALE

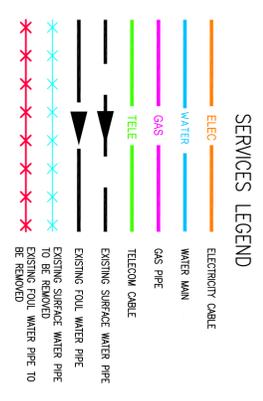

A1

| NO. | REVISION | BY | DATE |
|-----|----------|----|------|
| | | | |

FOR COMMENT

EXISTING SERVICES LAYOUT

PROJECT
Project Number: P18-135

**PROPOSED CAR PARK
RELIANCE HOUSE
LONG STREET, DURSLEY**

Unit B10
Embridge Court Business Park
Glosouce GL3 1Z
13452 599 121

London, Henley-on-Thames and Gloucester

| | | | |
|-------|-------|------------|------------|
| Drawn | Contd | Scale | Date |
| ELC | ACD | 1:100 @ A1 | APRIL 2018 |

PRELIMINARY

Drawing Number: P18-135 - 103