


Standard parking bay 4.8 x 2.5m
Centre is 6 6.0m
Centre is extended by 1.0m at dead end
Disabled. (min 3 spaces on 6%).
Provision 1 per 2 players.

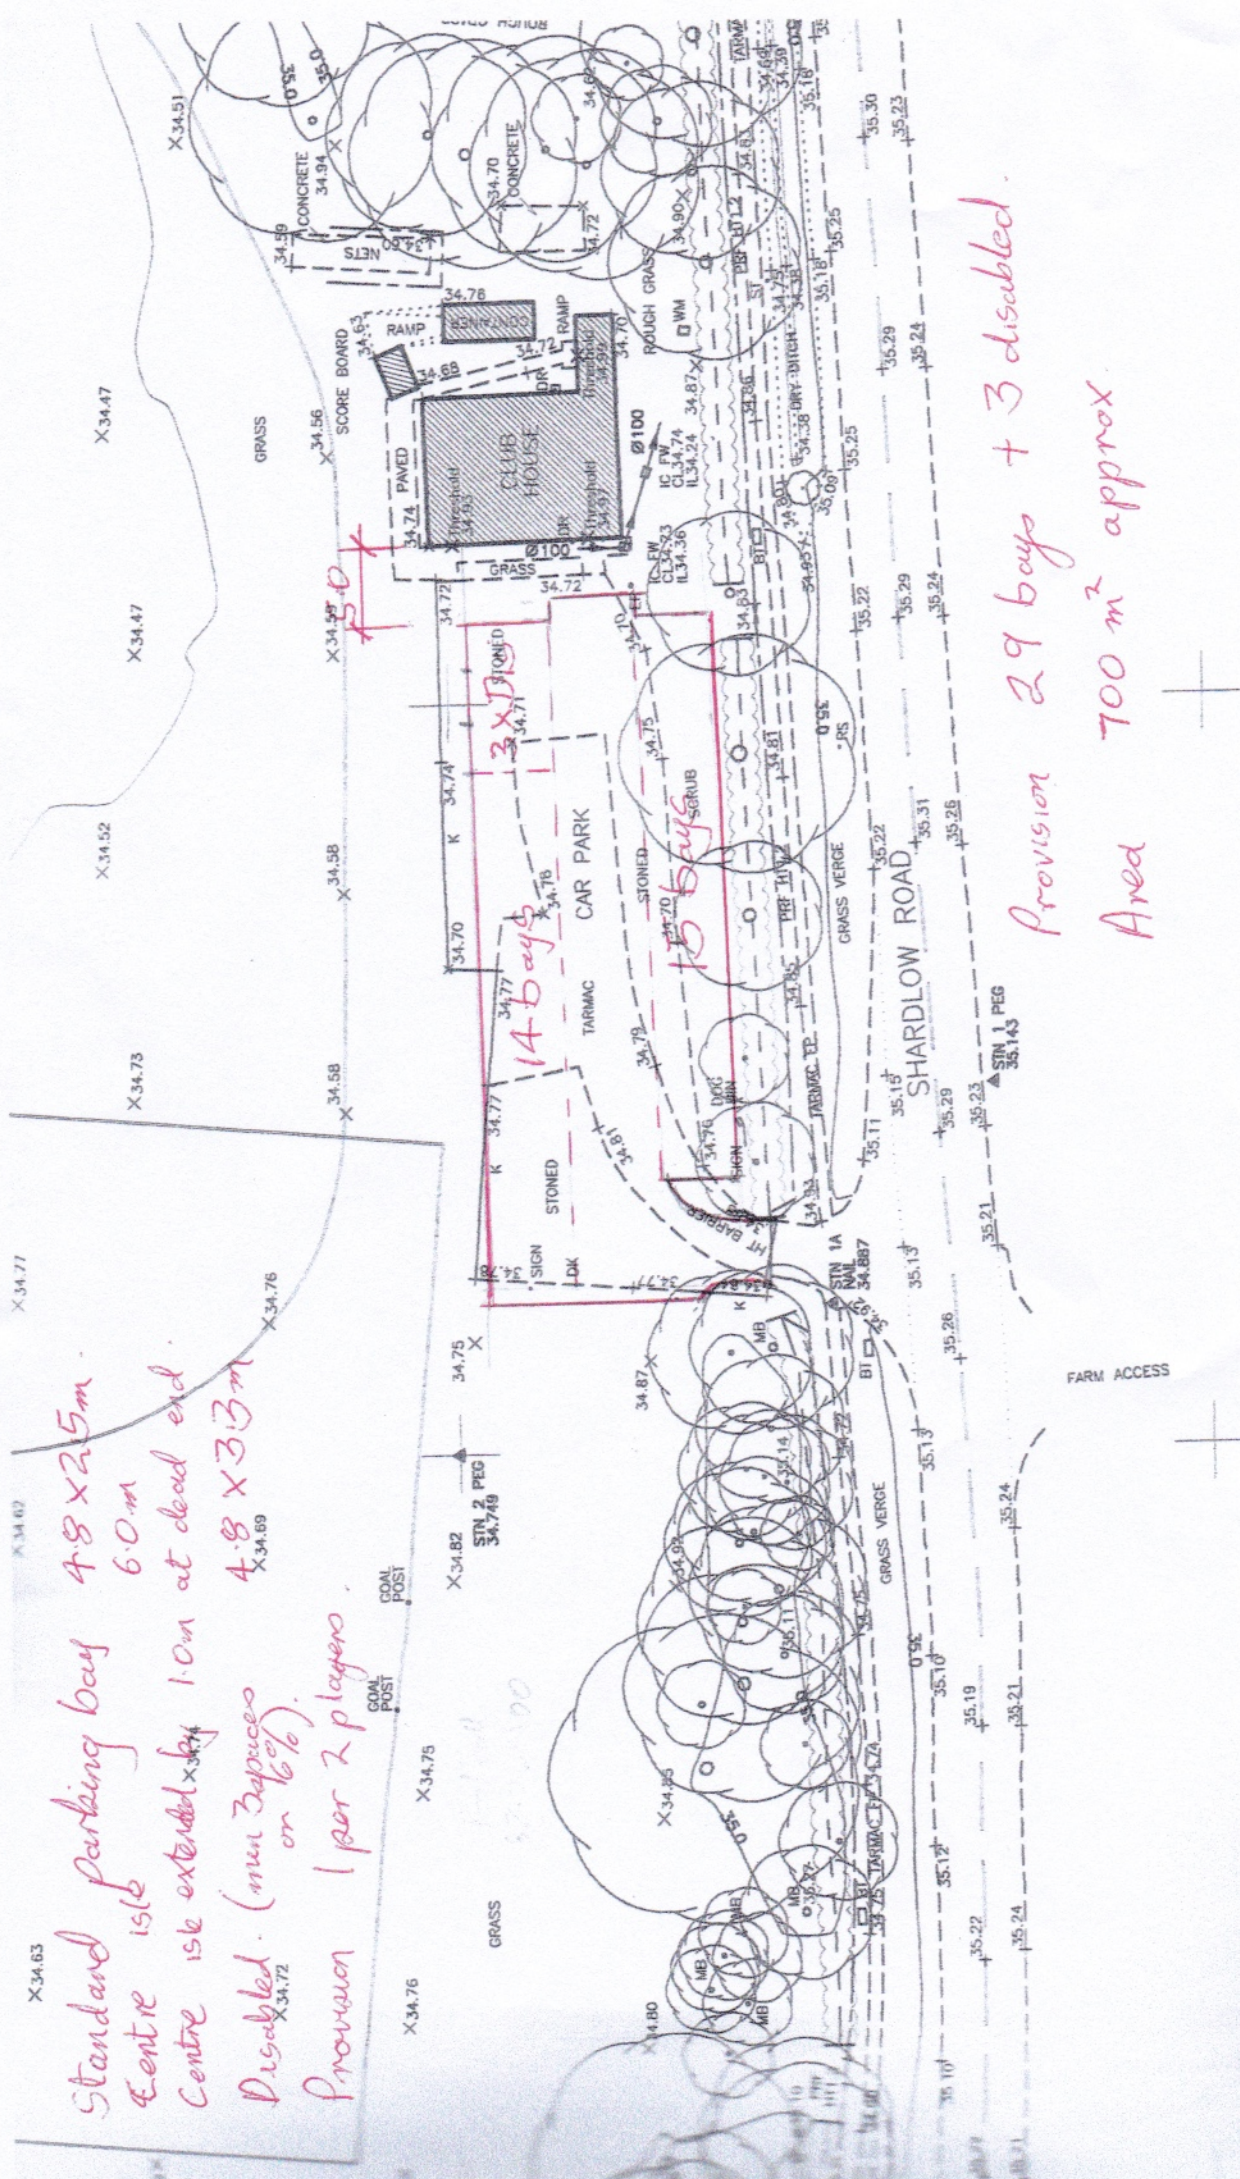

Provision 29 bays + 3 disabled.
Ared 700 m² approx

Scale 1:500 approx
CPT