




VERTICAL FIRE CAVITY BARRIERS ARE TO BE INSTALLED EVERY 20M AROUND THE NEW CLADDING SYSTEM.

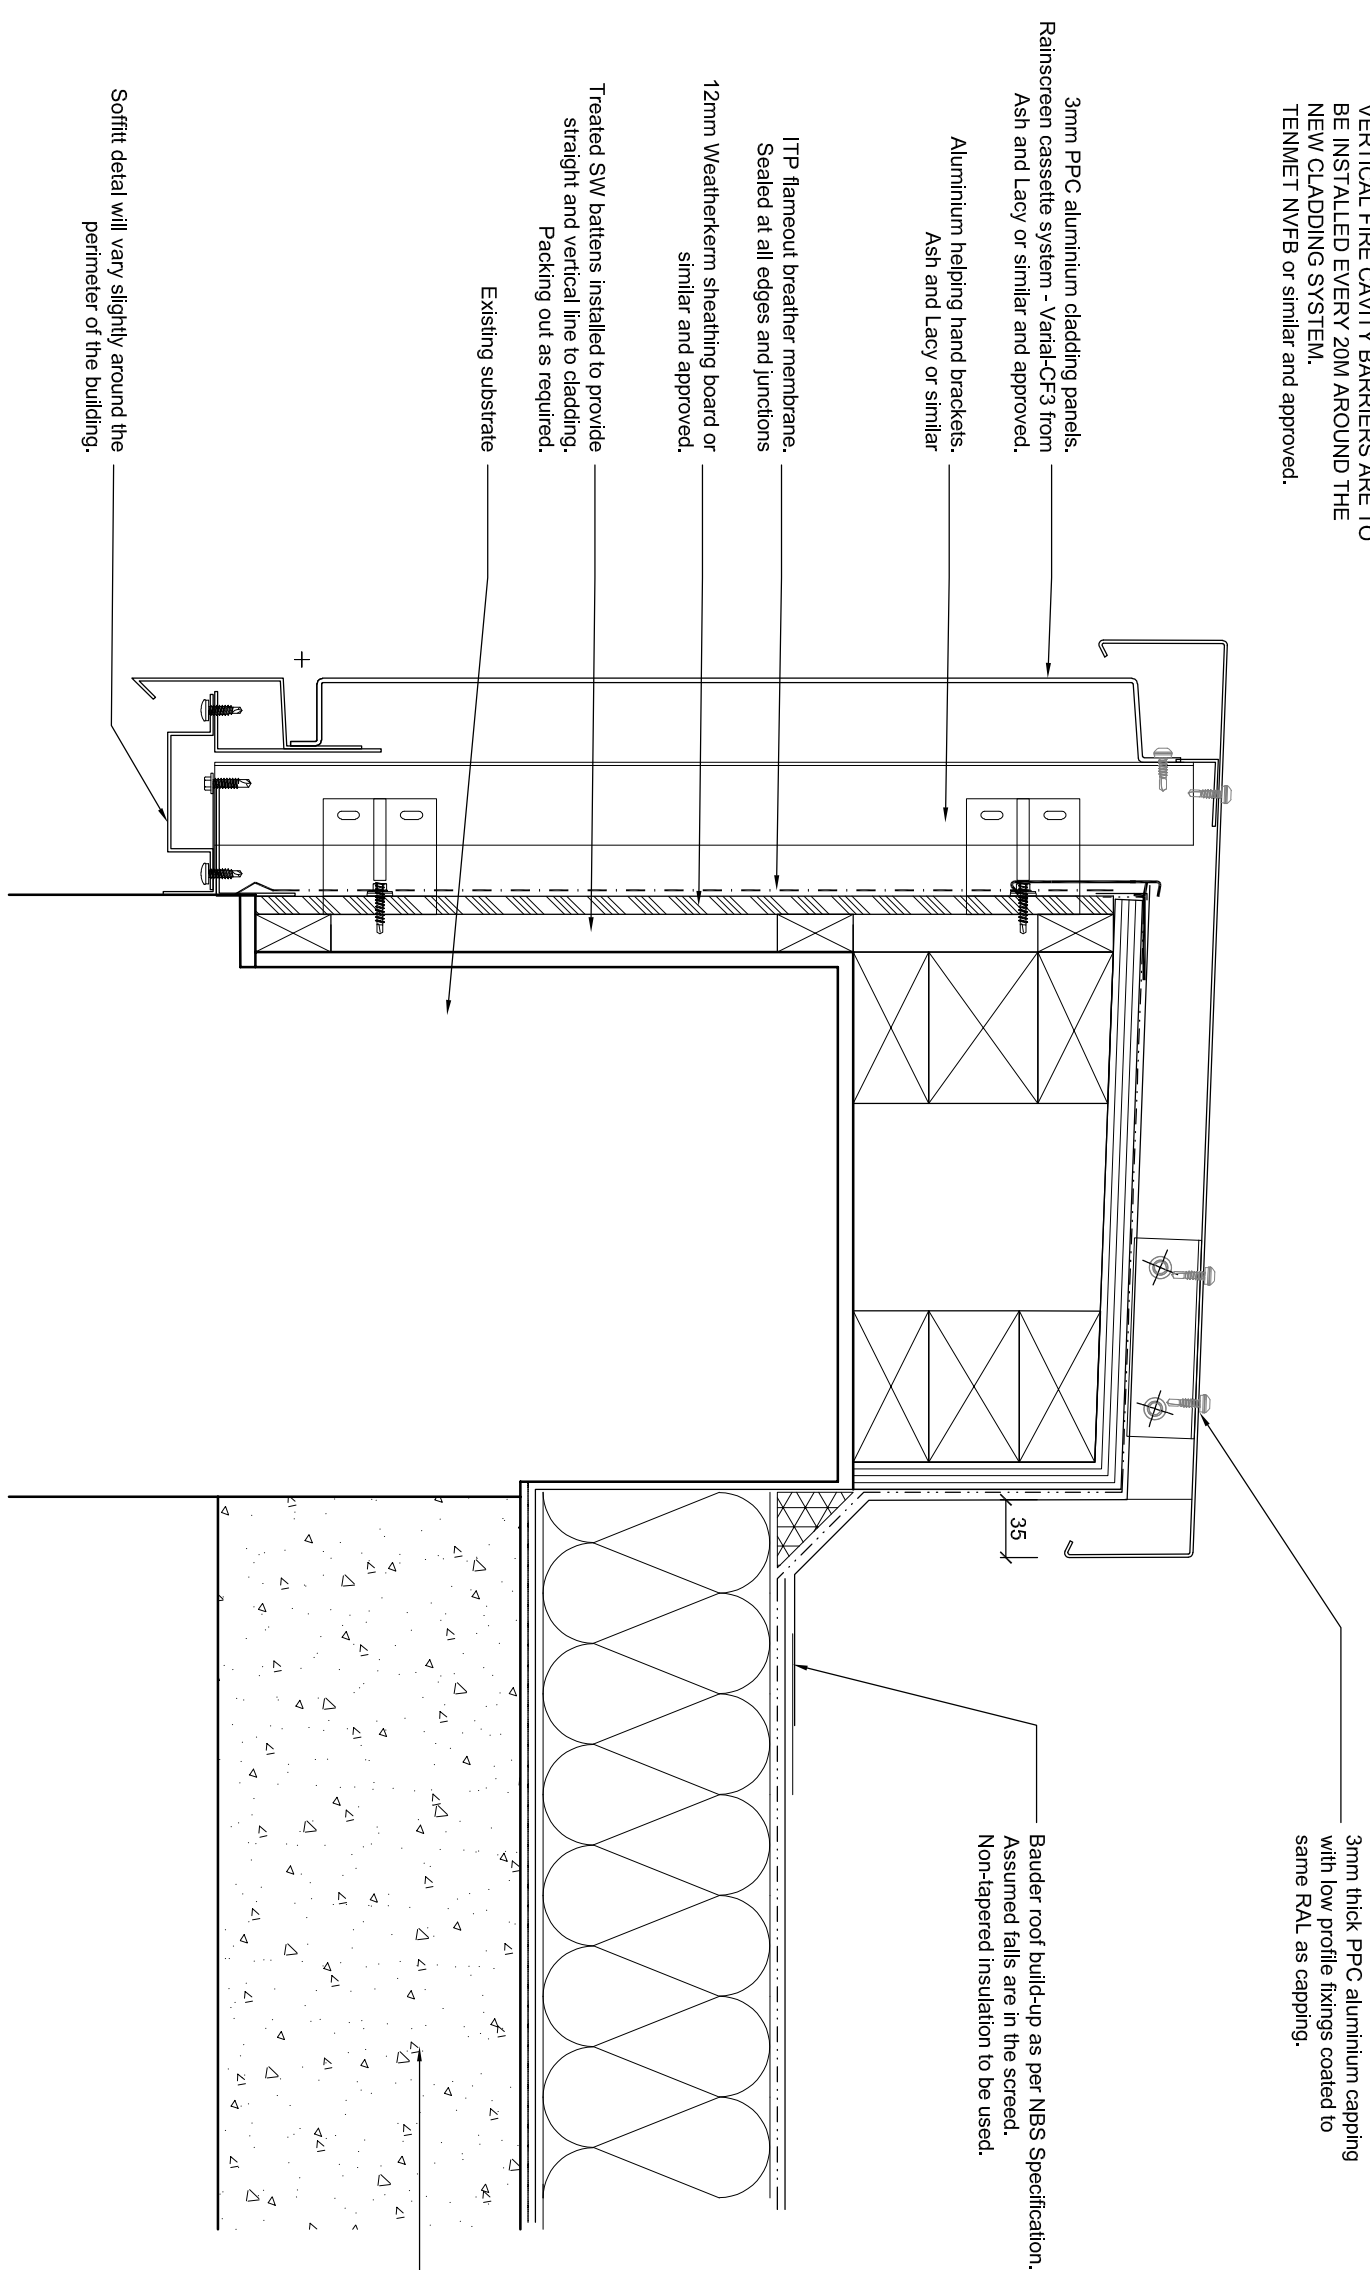


1 TYPICAL RESIDENTIAL BLOCK PARAPET DETAIL - PREPARATION / STRIP OUT  
SCALE 1:5 @ A1

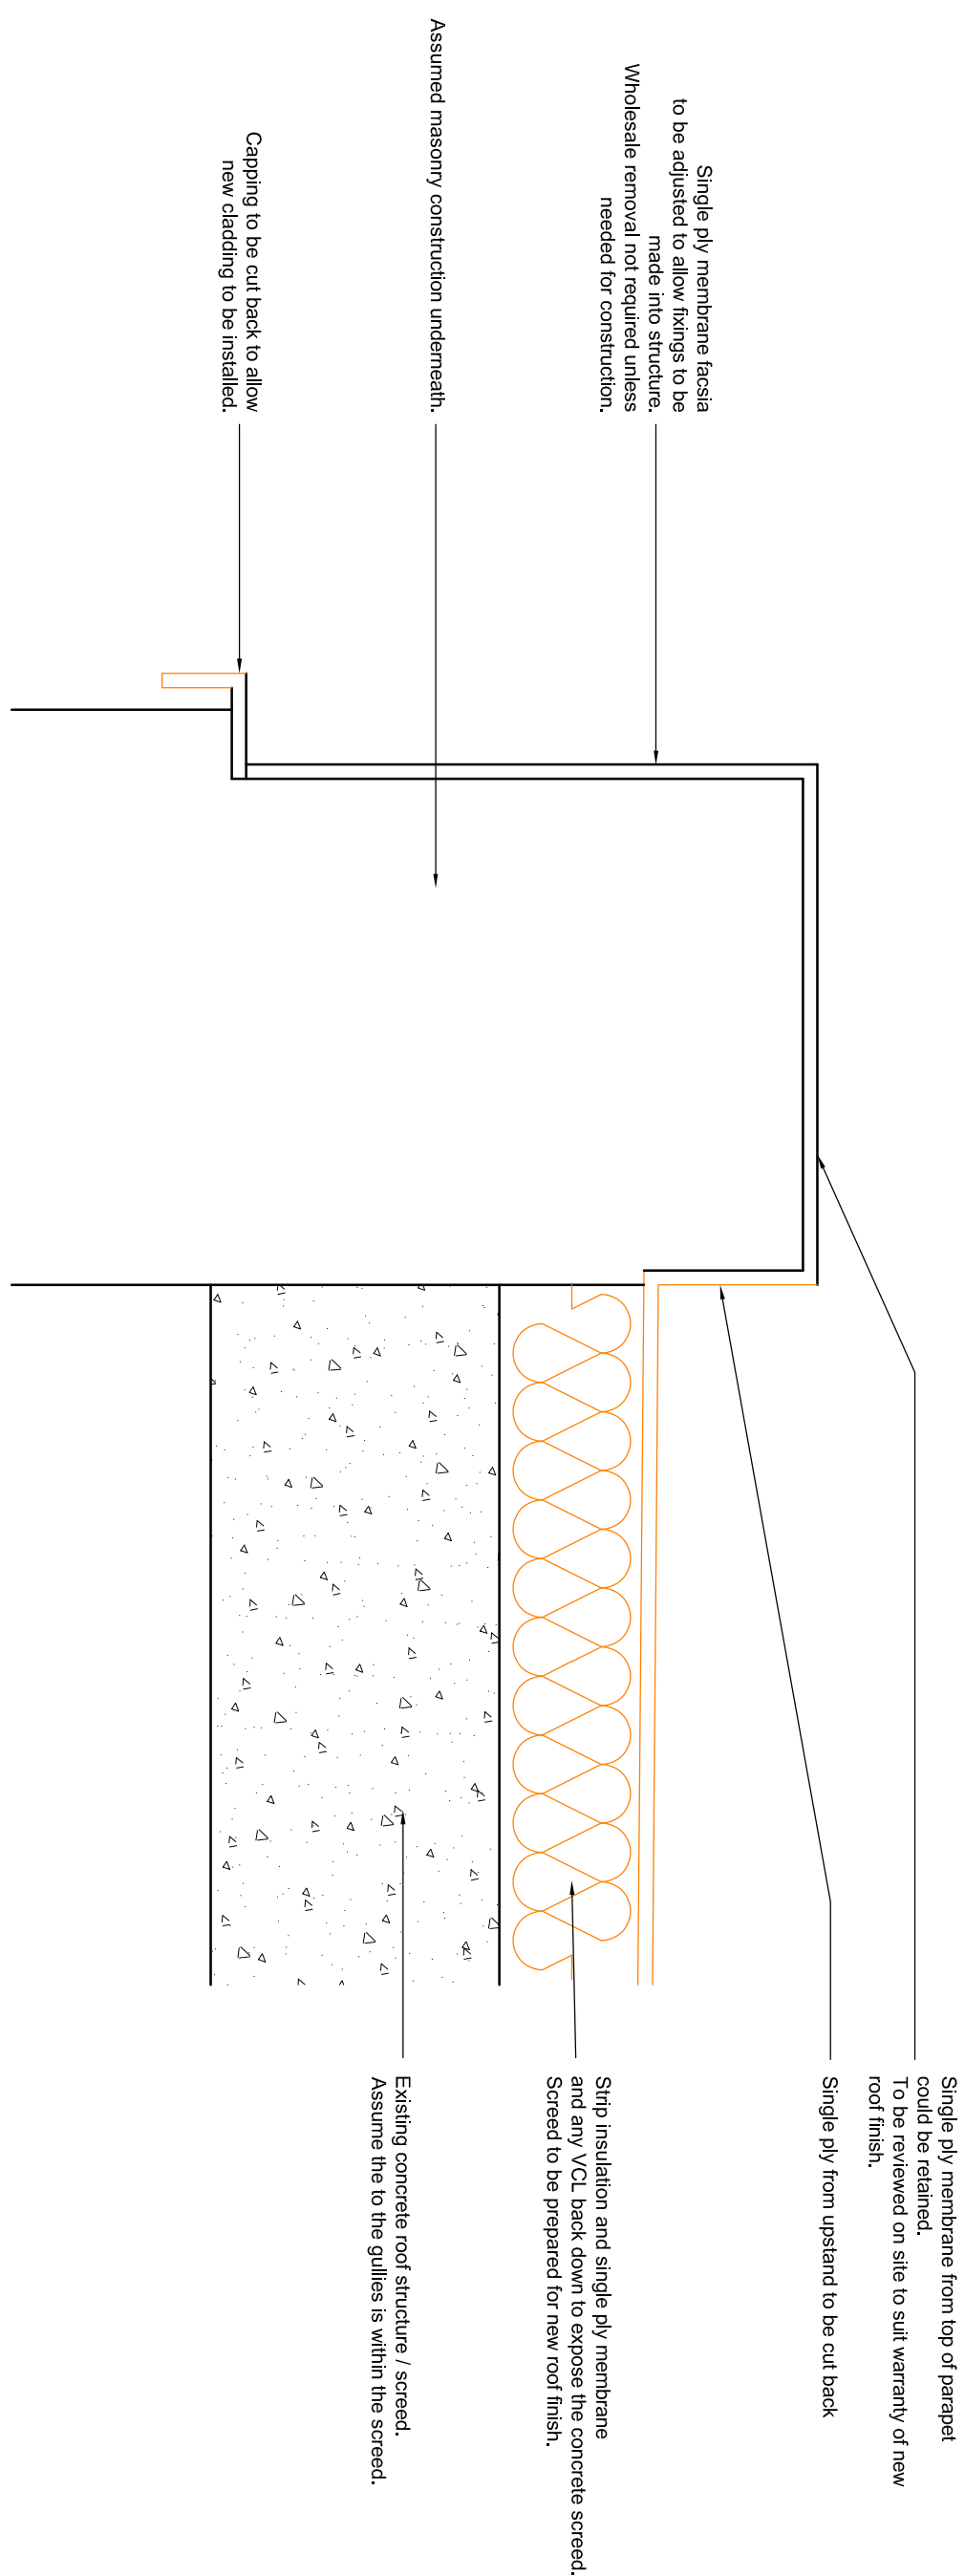

2 RESIDENTIAL BLOCK PARAPET DETAIL - PREPARATION / STRIP OUT  
SCALE 1:5 @ A1

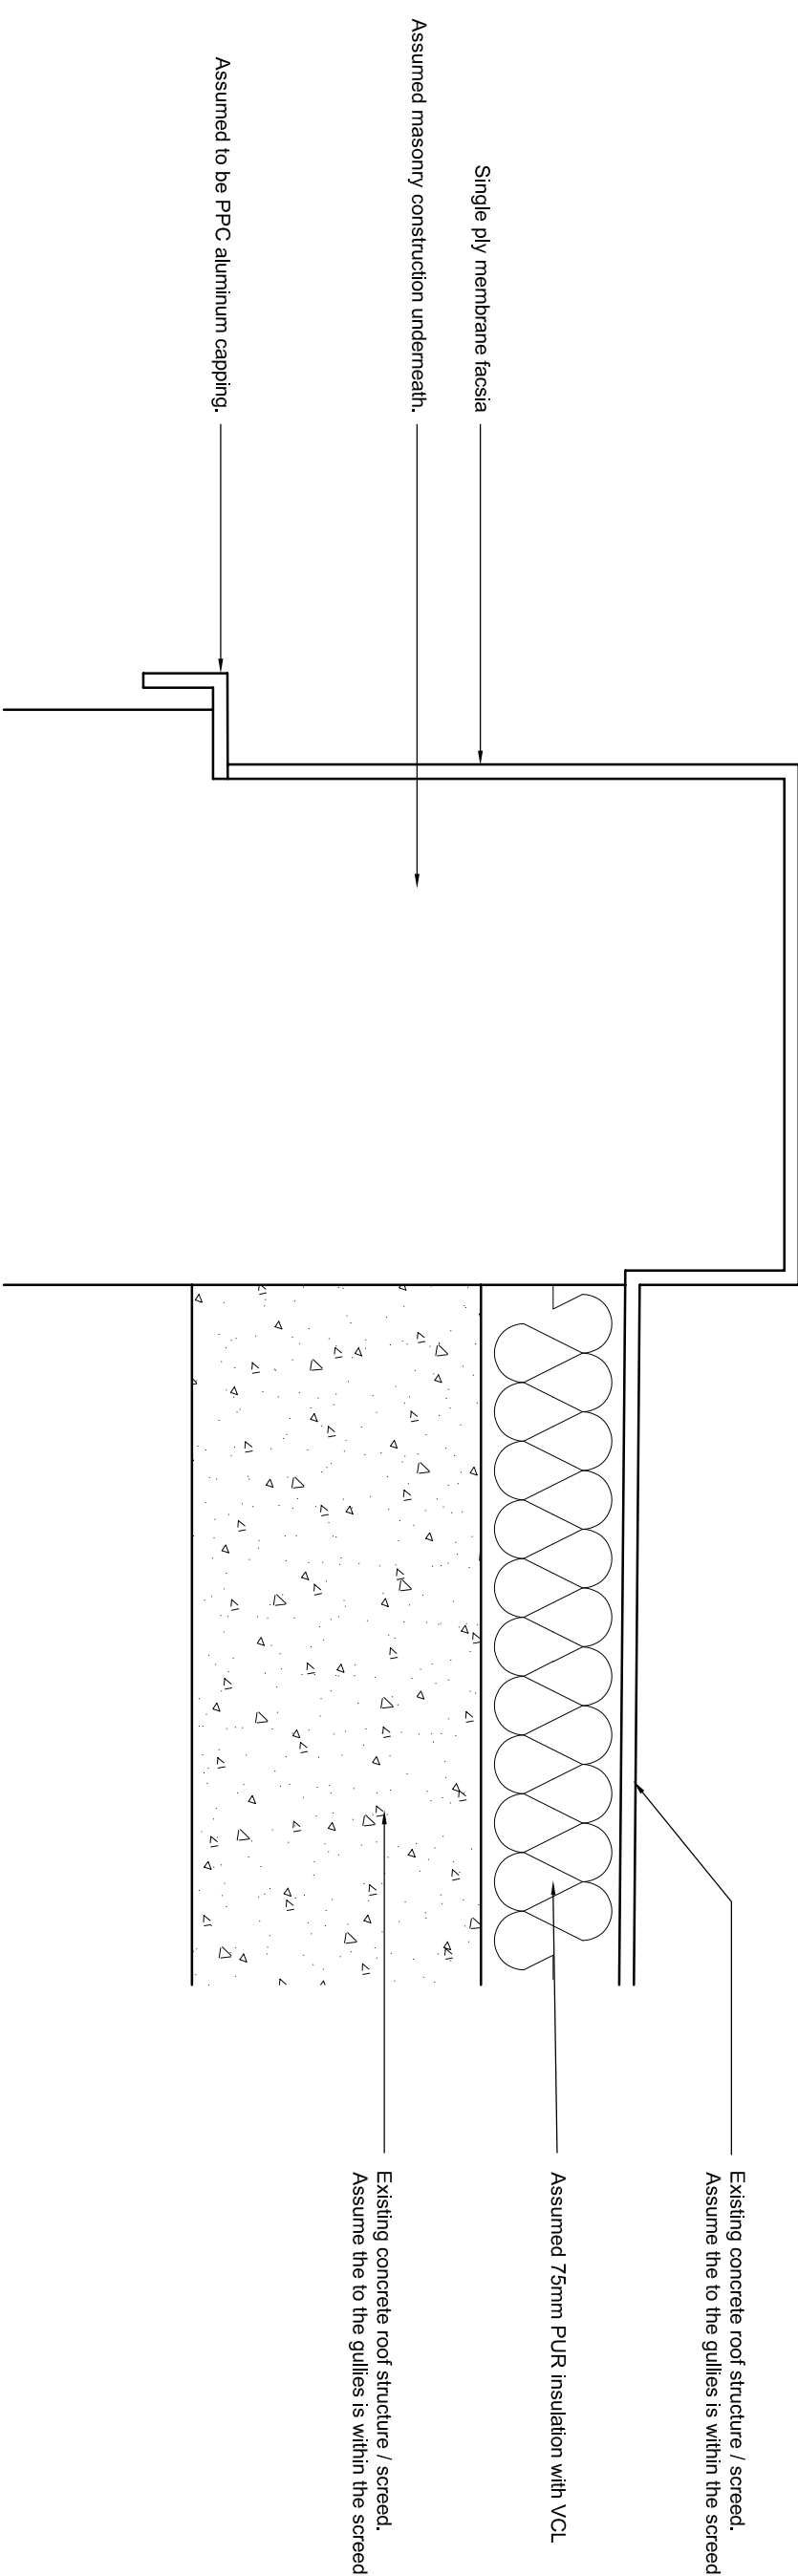

3 RESIDENTIAL BLOCK PARAPET DETAIL - AS EXISTING  
SCALE 1:5 @ A1

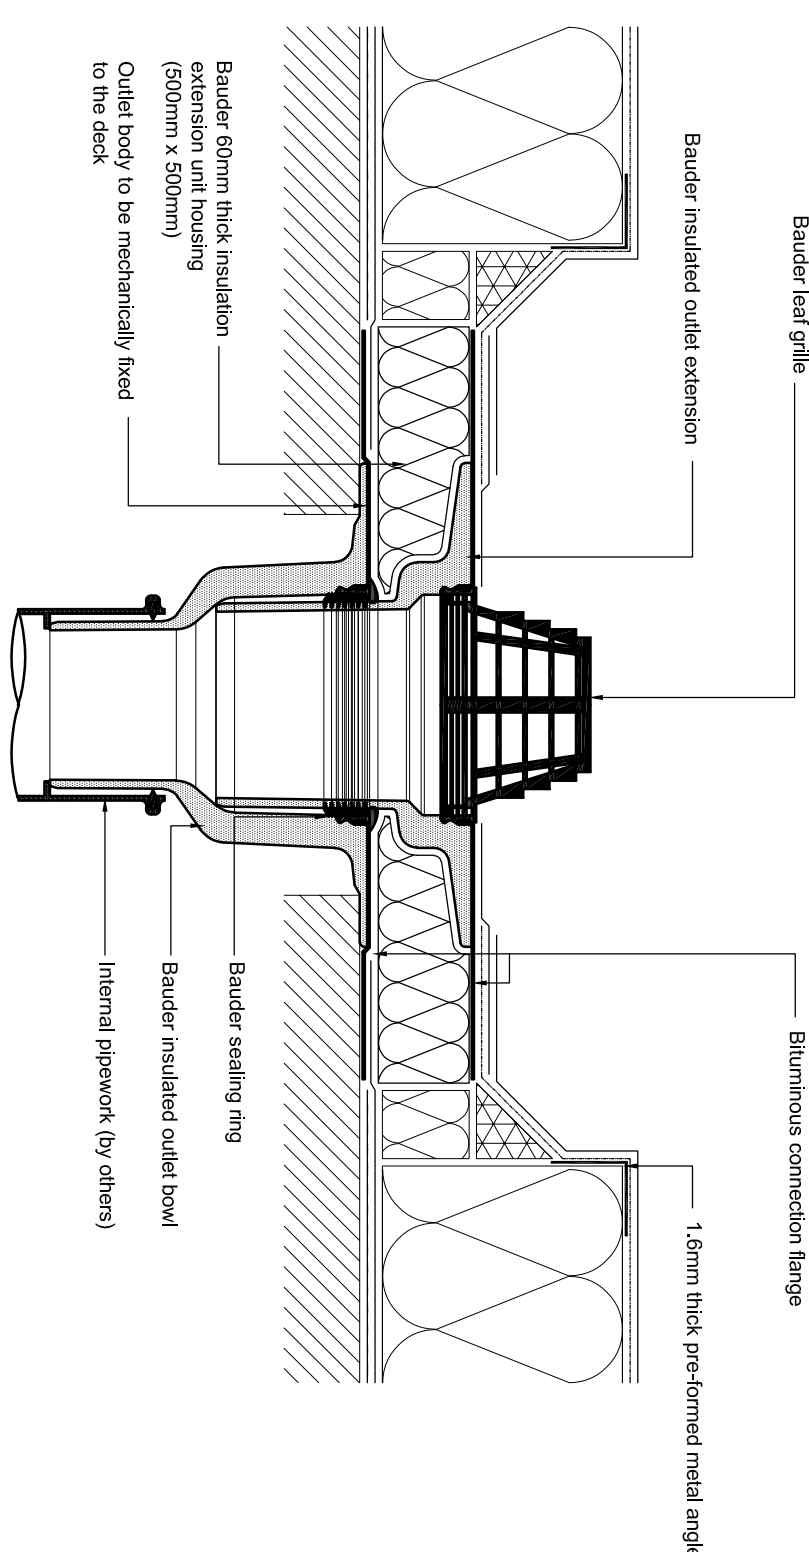


4 TYPICAL ROOF OUTLET DETAIL  
SCALE 1:5 @ A1



EXISTING ROOF PHOTO - MILNER, ONGLEY AND PATWORTH



EXISTING ROOF PHOTO - CLAYTON AND EDMUNDS

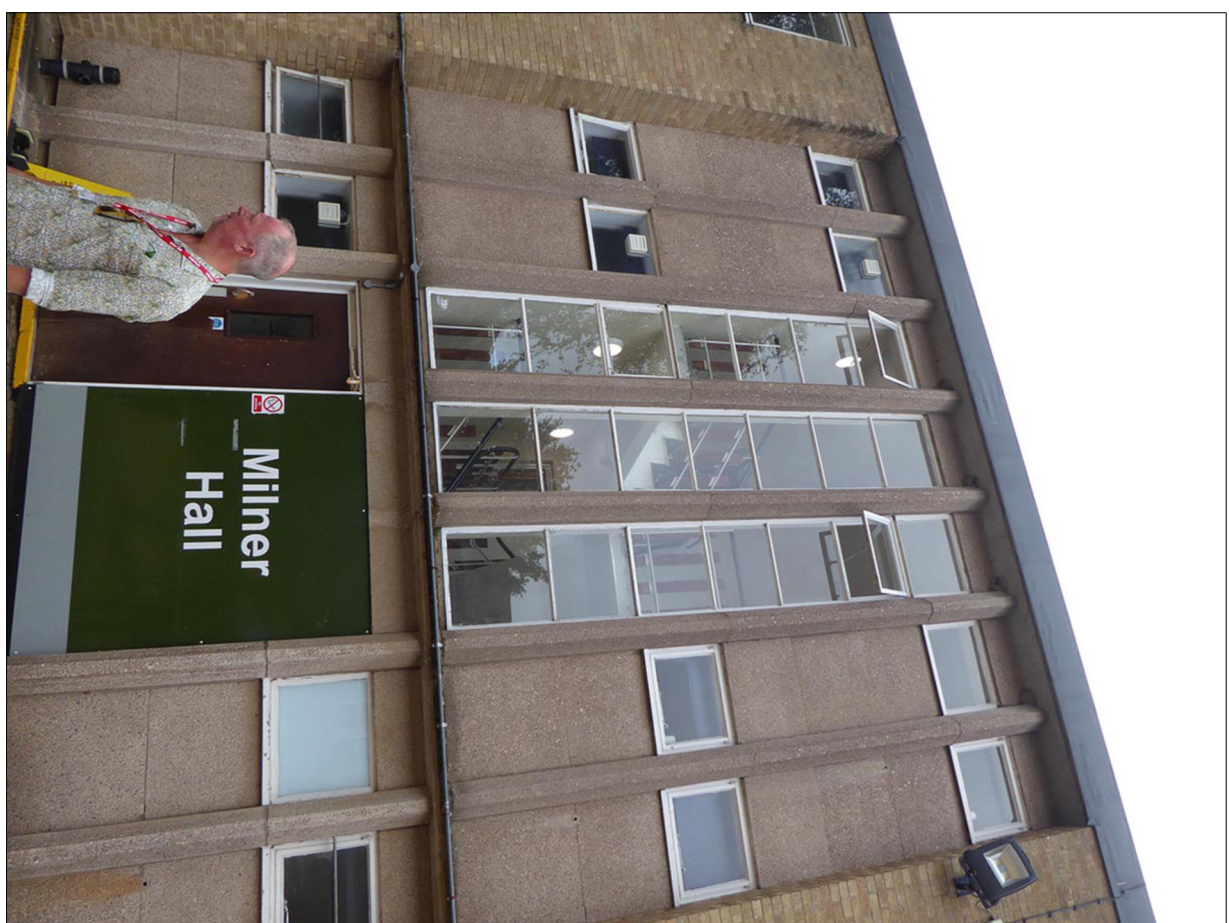

EXISTING PHOTOGRAPHS

Rev.	Date	Drawn	Description
T2	14.11.23	SD	Ple-Header Issue
T3	31.10.23	SD	Initial Roofing Package Issue

**DEVONSHIRE**  
**ARCHITECTS**

Donkey Court, Pigeon Court, Finchill Drive, Bedford, MK43 1WZ  
 dave@devonshirearchitects.co.uk  
 T: 01235 4291697

Project:

# Drawing: RESI ACCOMMODATION ROOF DETAILS

Scale: Date: Drawn:

1:50@A1 OCT 2023 SD

Project: DRG NO.: REV:

2211-DA-DET-DR-A-410\_T2

DO NOT SCALE FROM THIS DRAWING - SCALING FOR PLANNING PURPOSES IS ALLOWED  
ALL DIMENSIONS MUST BE CHECKED ON SITE  
ALL LEVELS MUST BE CHECKED ON SITE  
ALL SETTINGS MUST BE CHECKED ON SITE  
THIS DRAWING MUST NOT BE USED FOR CONSTRUCTION UNLESS ISSUED FOR CONSTRUCTION  
IF THERE IS ANY DOUBT ENQUIRE WITH THE AUTHOR