


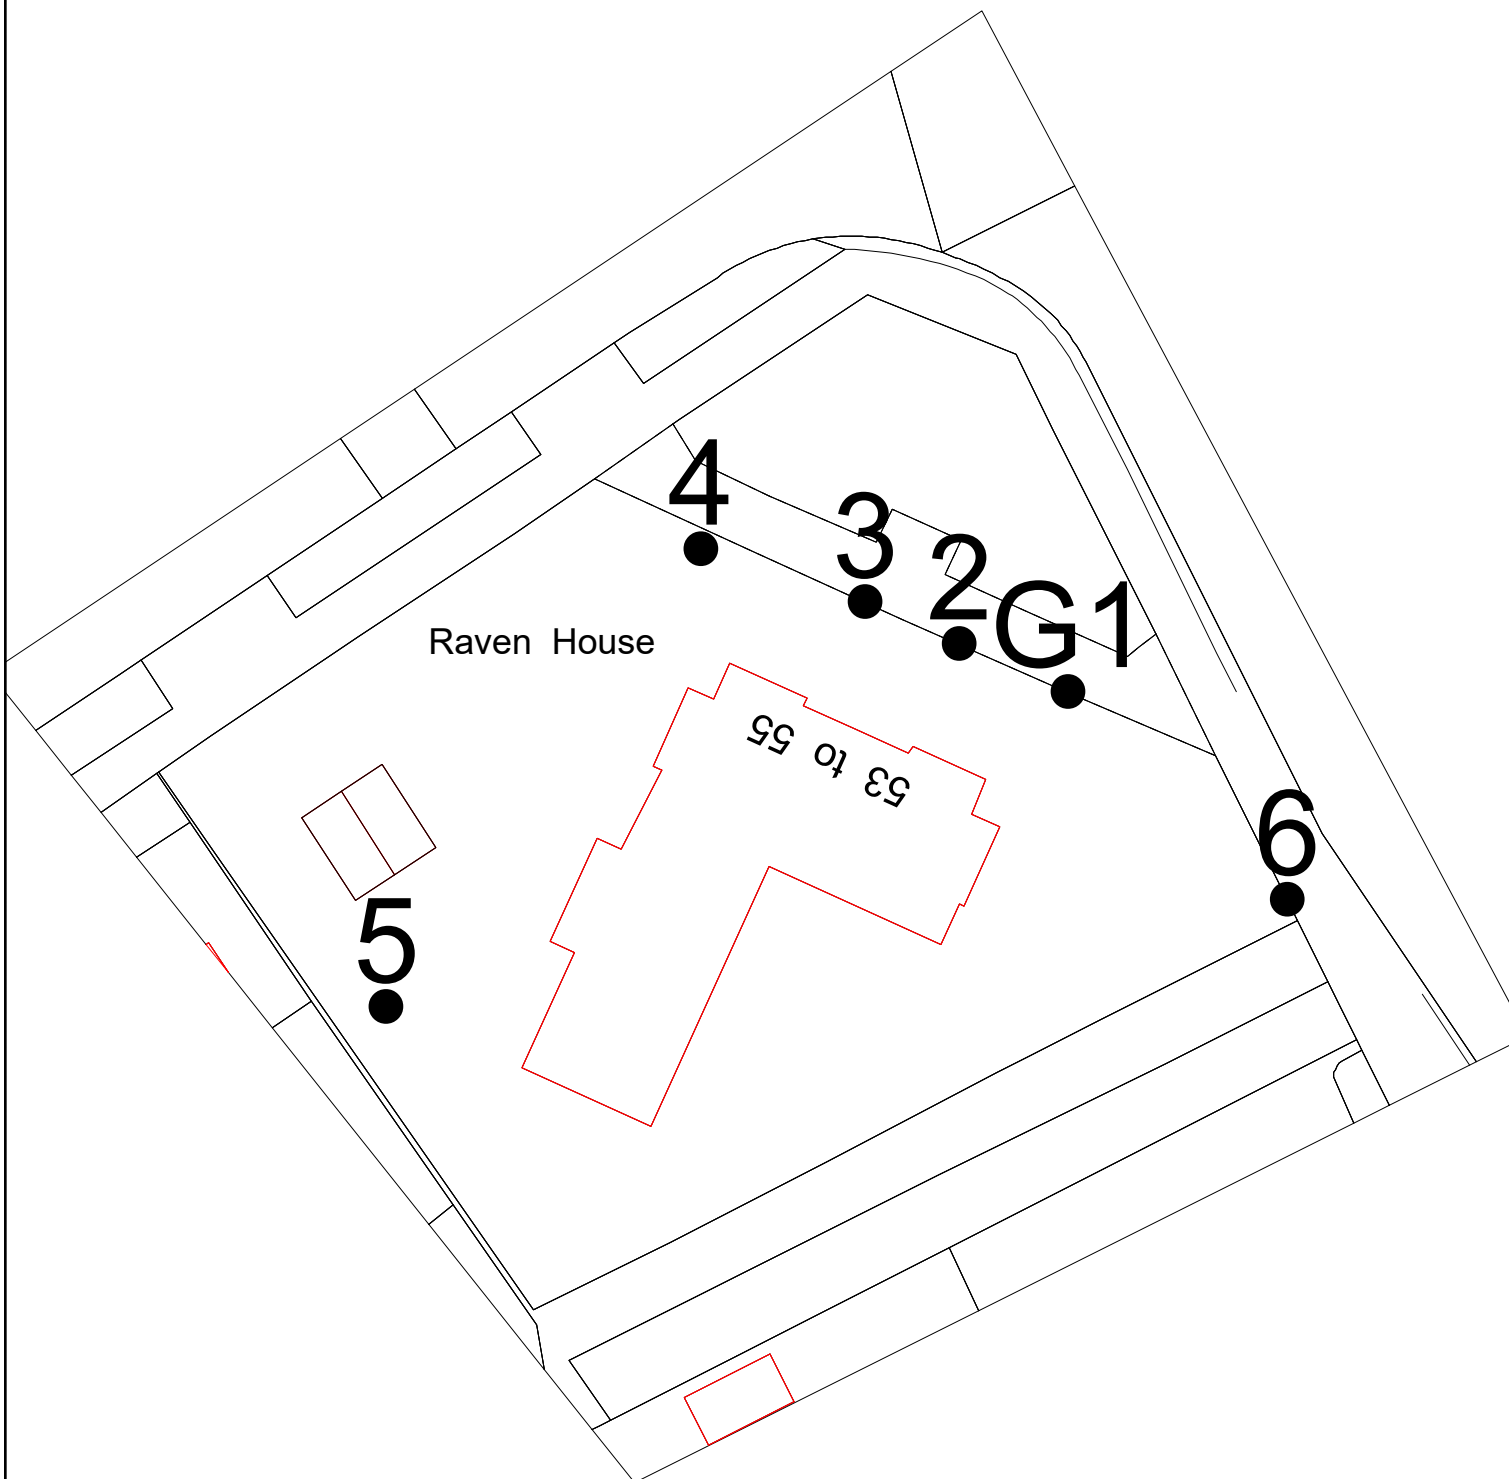

BHA Trees Ltd

Hazel Lodge The Hill Millom LA18 5HA
info@bhatrees.co.uk tel 01229777911

Raven House Corby

SCALE :
1 : 400 @ A4

DATE :
02/02/2024



MAP FILENAME :
Tree Survey

Map data shown may contain Ordnance Survey © products supplied by
Pear Technology Services Ltd; Email: info@peartechology.co.uk
© Crown Copyright and database rights from date shown above
Ordnance Survey © licence number 100023148