

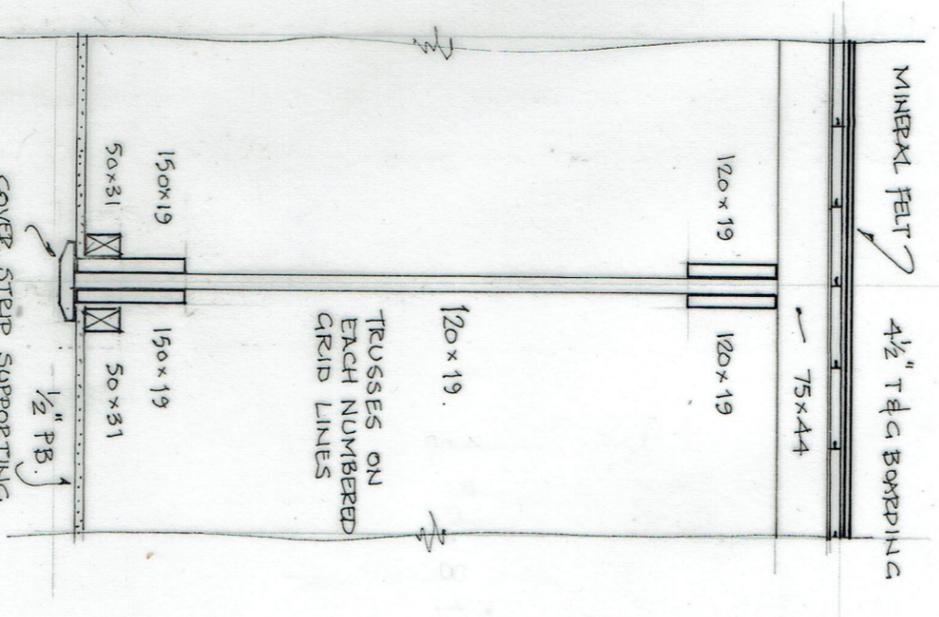


S E C T I O N A. A. 1:50

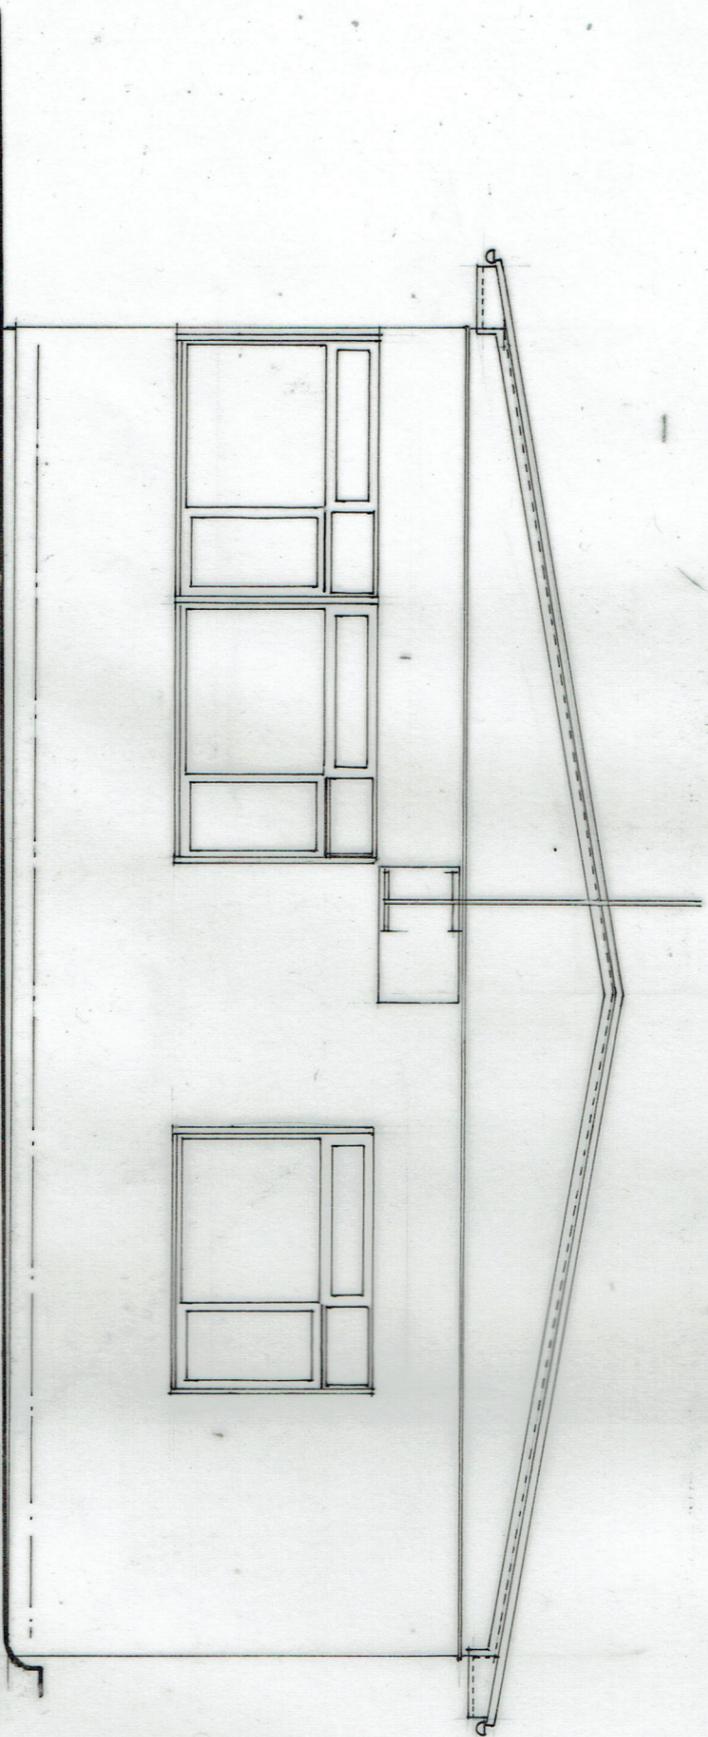

SECTION C-C
SCALE 1:10

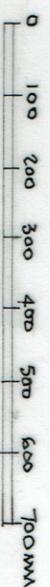

N O R T H E L E V A T I O N. 1:50



FIGURED DIMENSIONS TO BE READ IN PREFERENCE TO SCALED CHECK ALL DIMENSIONS ON SITE PLEASE CONTACT THE ARCHITECT IF ANY ANOMALIES IN THE DIMENSIONING IS FOUND PRIOR TO CONSTRUCTION

Revision Description

Initial Date

GLENN BALL
Chartered Architect.

Site:

FORMER RED CROSS HALL
BRADBOURNE VALE ROAD, TN13 3QG Dwg: 96/SY-04

Client: SEVENOAKS TOWN COUNCIL.

Scale: 1:50 @A3

Tel. 01732 761629.

Dwg Title: EXISTING SECTION A-A.+NORTH ELE. Date: OCT 2018