



REV	DATE	DESCRIPTION	DRWN	CHKD
P01	21.04.21	PRELIMINARY ISSUE	KI	KI


GENERAL NOTES AND LEGEND

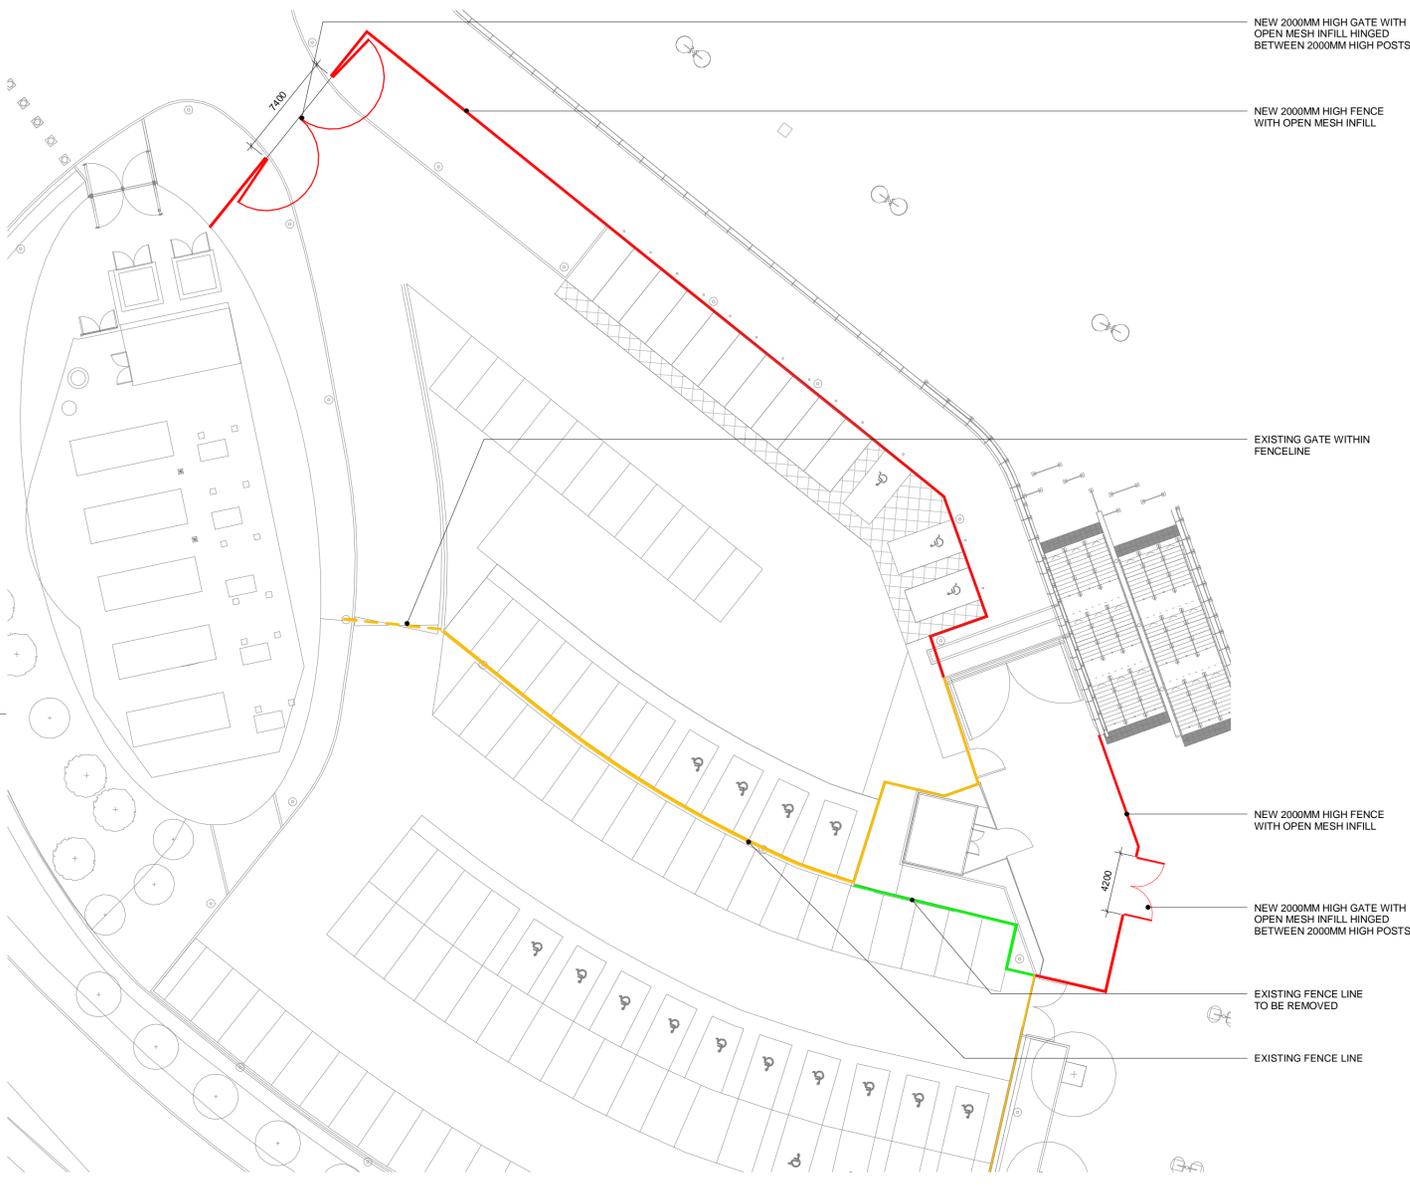

1 PLAN
FENCE LINE SOUTH WEST WORK FORCE ENTRANCE 1 : 250

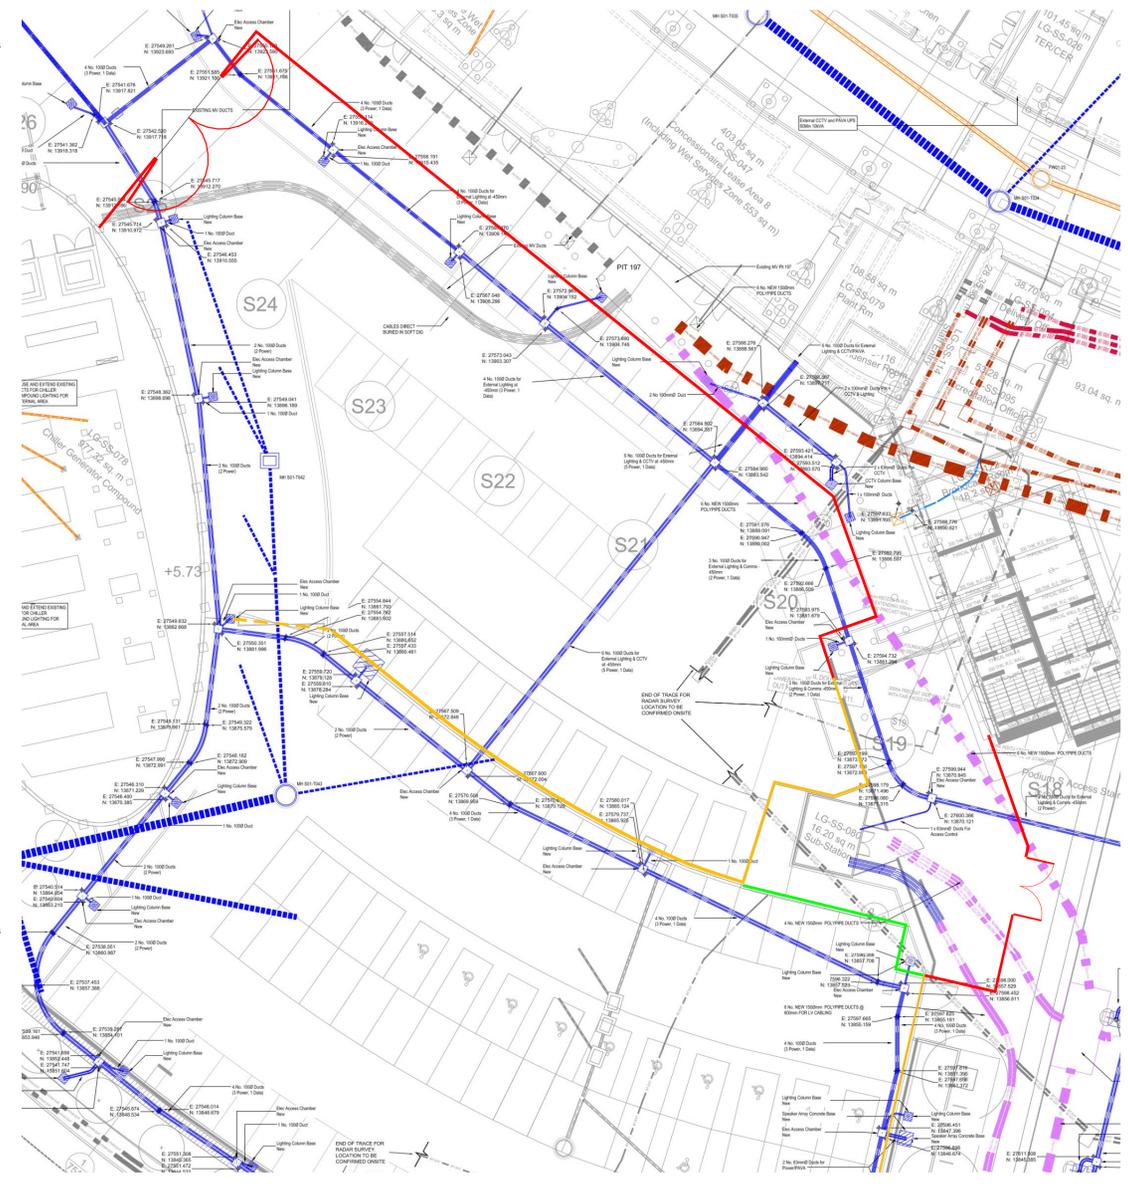

2 PLAN
FENCE LINE SOUTH WEST WORKFORCE ENTRANCE - BELOW GROUND SERVICES UNDERLAY FOR REFERENCE 1 : 250

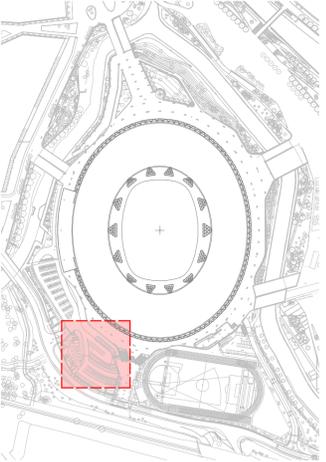

KEY PLAN

KSS London 1 James Street London W1U 1DR
Kent 7 Blighs Walk Sevenoaks TN13 1DB
KSSGROUP.COM T+44(0)20 7907 2222

CLIENT
LONDON STADIUM

PROJECT
LONDON STADIUM

DRAWING TITLE
SECURITY FENCE LINE - SOUTH WEST WORK FORCE ENTRANCE

DRAWING DATA & REFERENCE			
Scale	Sheet Format	Drawn By	Date Drawn
As indicated @ A1	A1	KI	21.04.21
File Ref	Checked By	Date Checked	
17800-KSS-MA-M3-A-0001	KI	21.04.21	
Status	Subsidiary	Revision	
PRELIMINARY	S0	P01	

