


LOCATION PLAN Scale 1:50,000

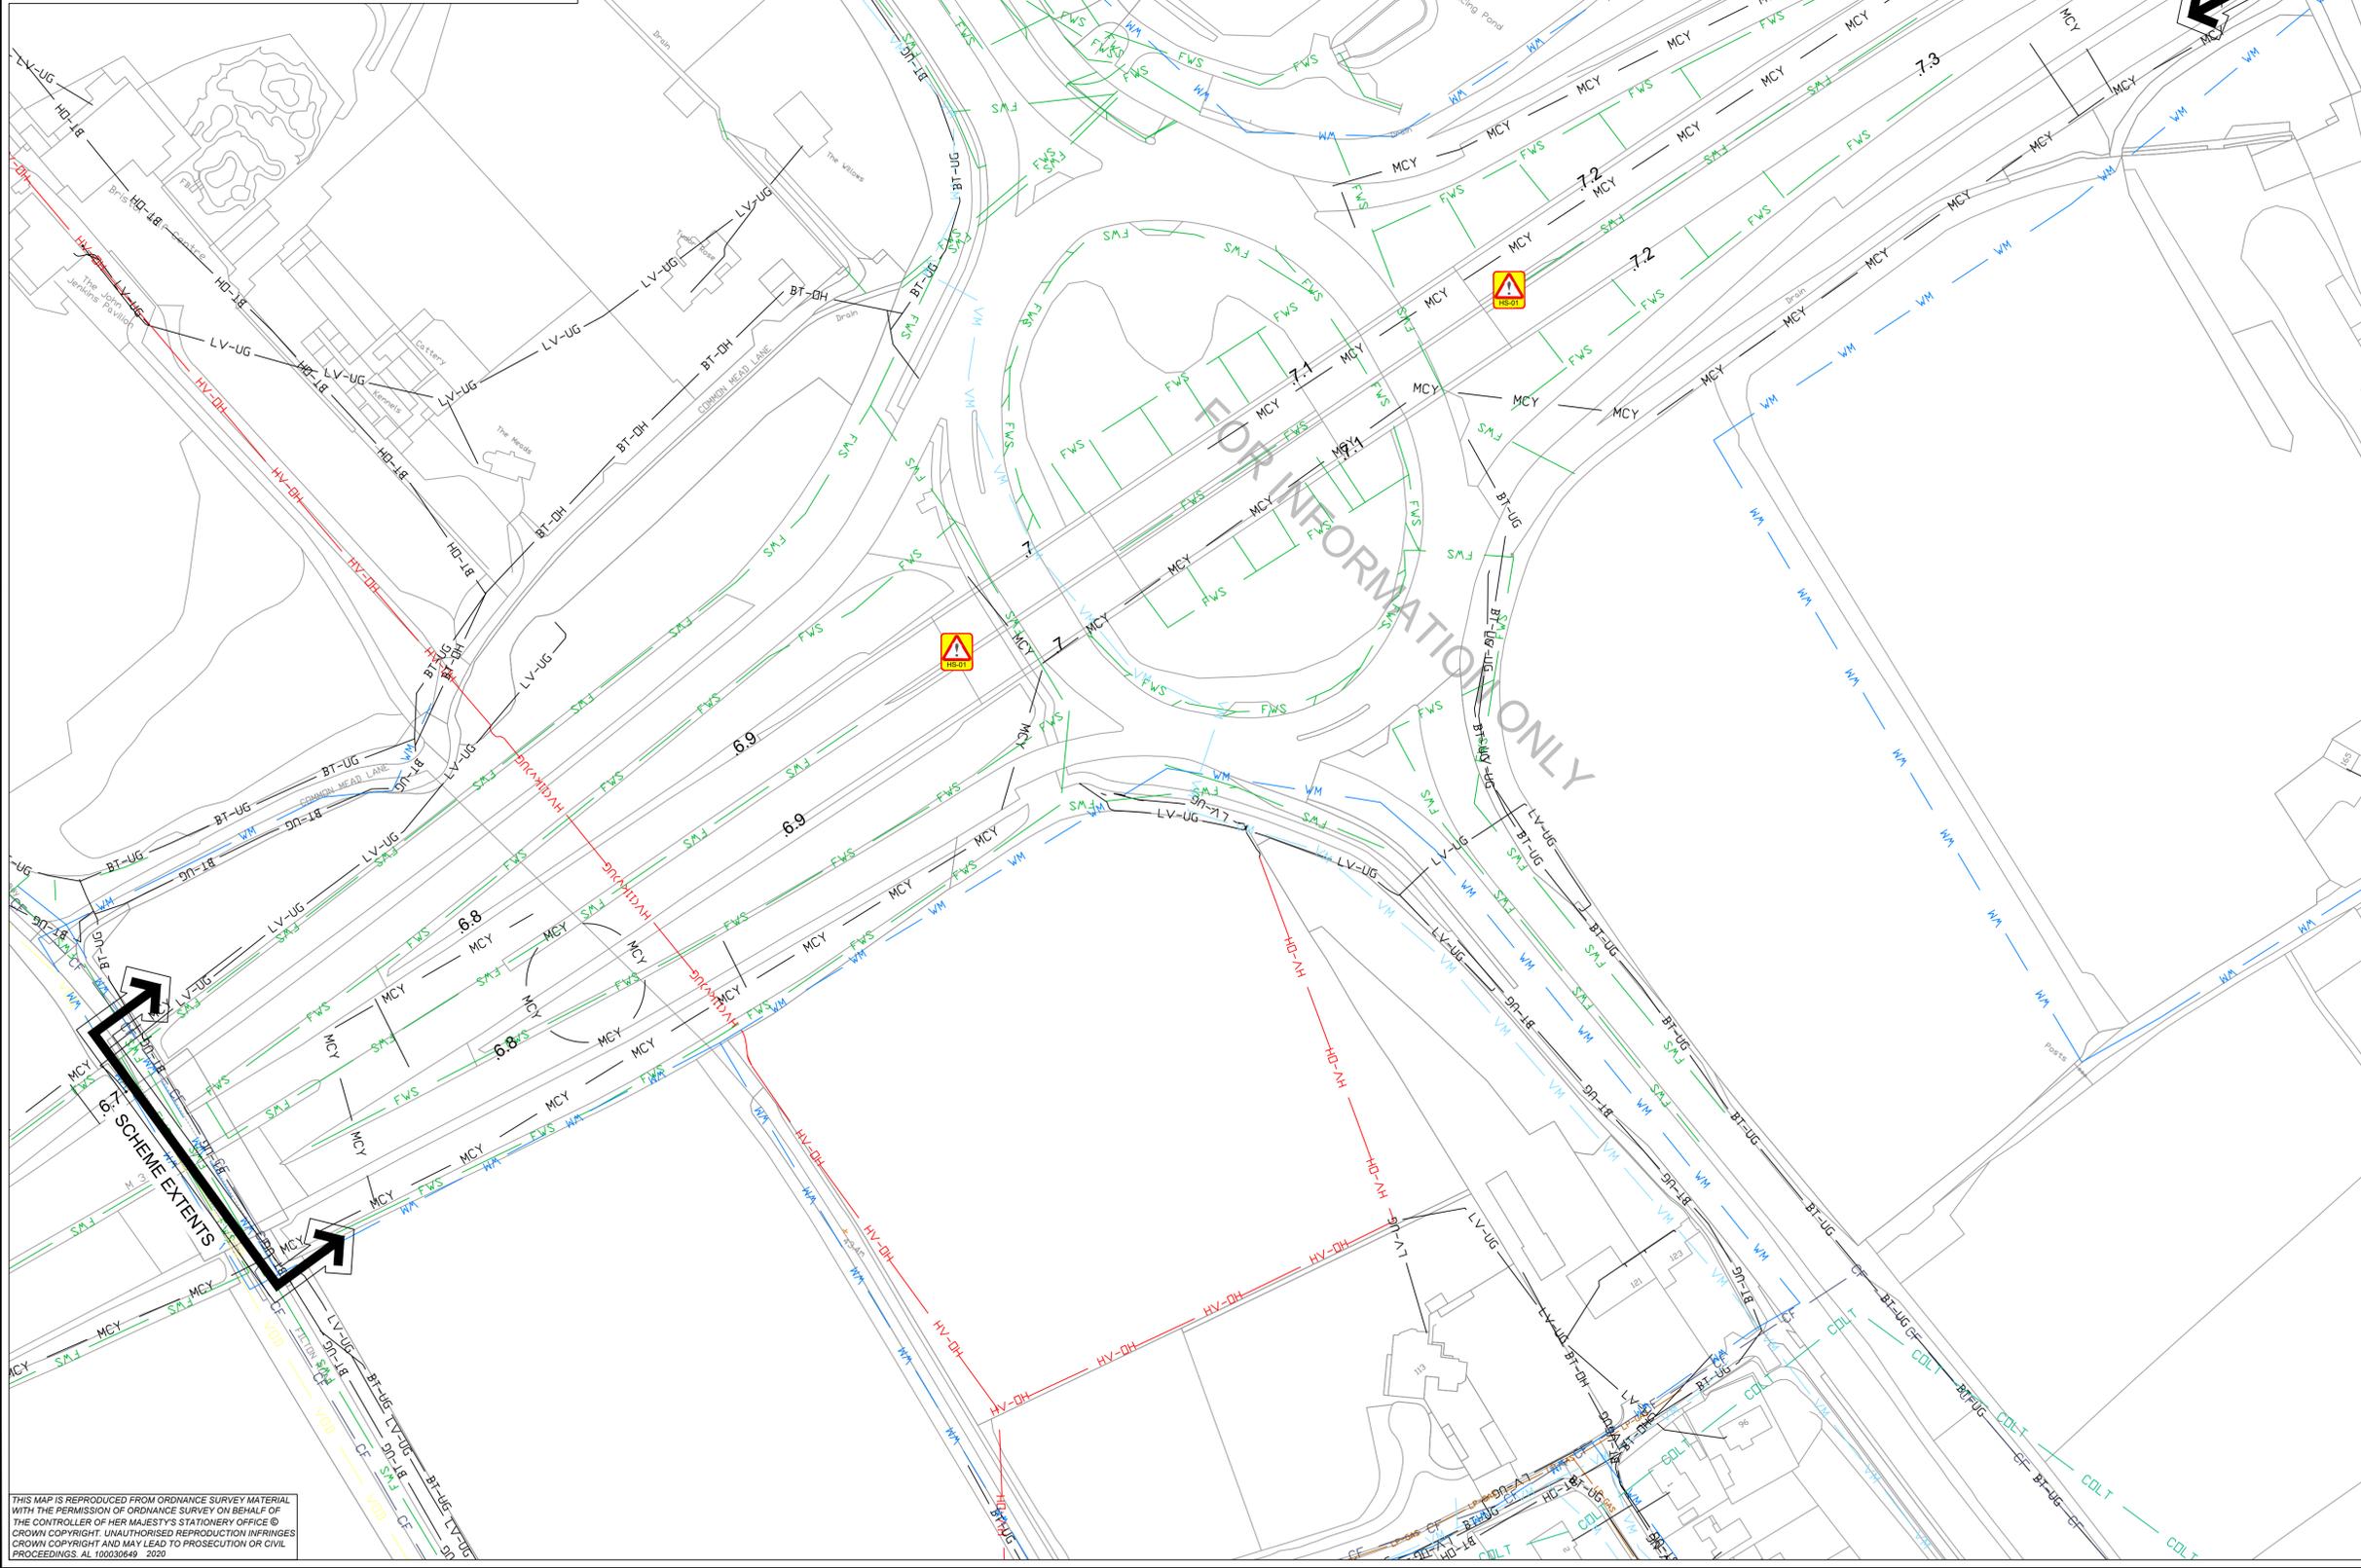

NOTES

THIS DRAWING HAS BEEN PREPARED FOR INFORMATION ONLY AND IS NOT TO BE USED FOR CONSTRUCTION/SITE INVESTIGATION OR LOCATING SERVICES. KIER TAKES NO RESPONSIBILITY FOR THE ACCURACY OR COMPLETENESS OF THE INFORMATION SHOWN ON THIS DRAWING...

KEY table listing symbols for BT-UG, BT-DH, LV-UG, HV-DH, VM, FWS, MCY, VDD, VM, COLT, HE DRAINAGE, SGC LIGHTING AND COLUMNS, HE LIGHTING AND COLUMNS, TELEPHONE UNDERGROUND, TELEPHONE OVERHEAD, ELECTRIC UNDERGROUND - LV, ELECTRIC UNDERGROUND - HV, ELECTRIC OVERHEAD - HV, WATER MAIN, FOUL SEWER, MOTORWAY COMMUNICATIONS, VODAFONE UNDERGROUND, VIRGIN MEDIA UNDERGROUND, COLT UNDERGROUND, HE DRAINAGE, SGC LIGHTING AND COLUMNS, HE LIGHTING AND COLUMNS.

RESIDUAL DESIGN HAZARDS

THE FOLLOWING HAS BEEN COLLECTED FROM THE PRE-CONSTRUCTION INFORMATION AND HIGHLIGHTS KNOWN RESIDUAL HAZARDS.

KEY table for residual design hazards: HS-# = HEALTH AND SAFETY RISK REFERENCE NUMBER, E-# = ENVIRONMENT RISK REFERENCE NUMBER.

HS-01 - OVERBRIDGE - LIMITED HEADROOM

Revision table with columns: C1, FOR INFORMATION, JH, DRS, 14-05-20; REV, DETAILS, CHKD, APPD, DATE.

Metadata table with columns: DRAWN: MT, DESIGN: MT, CHKD: JH, APPD: DRS, DATE: 14/05/20, SUITABILITY: S2; DRAWING STATUS, WORK IN PROGRESS, PRELIMINARY DRAWING, EXTERNAL ISSUE, AS-BUILT, FOR INFORMATION.



CLIENT: highways england
AGENT: KIER
SCHEME NAME: M4 J19 & M32 J1 & J3 LIGHTING REPLACEMENT

DRAWING TITLE: M32 J1 STATUTORY UNDERTAKERS APPARATUS

Table with columns: ORIGINATOR, VOLUME, PROJECT, LOCATION, TYPE, ROLE, NUMBER, SCHEME REFERENCE No., REVISION.

THIS MAP IS REPRODUCED FROM ORDNANCE SURVEY MATERIAL WITH THE PERMISSION OF ORDNANCE SURVEY ON BEHALF OF THE CONTROLLER OF HER MAJESTY'S STATIONERY OFFICE...