


Elevations Dimension

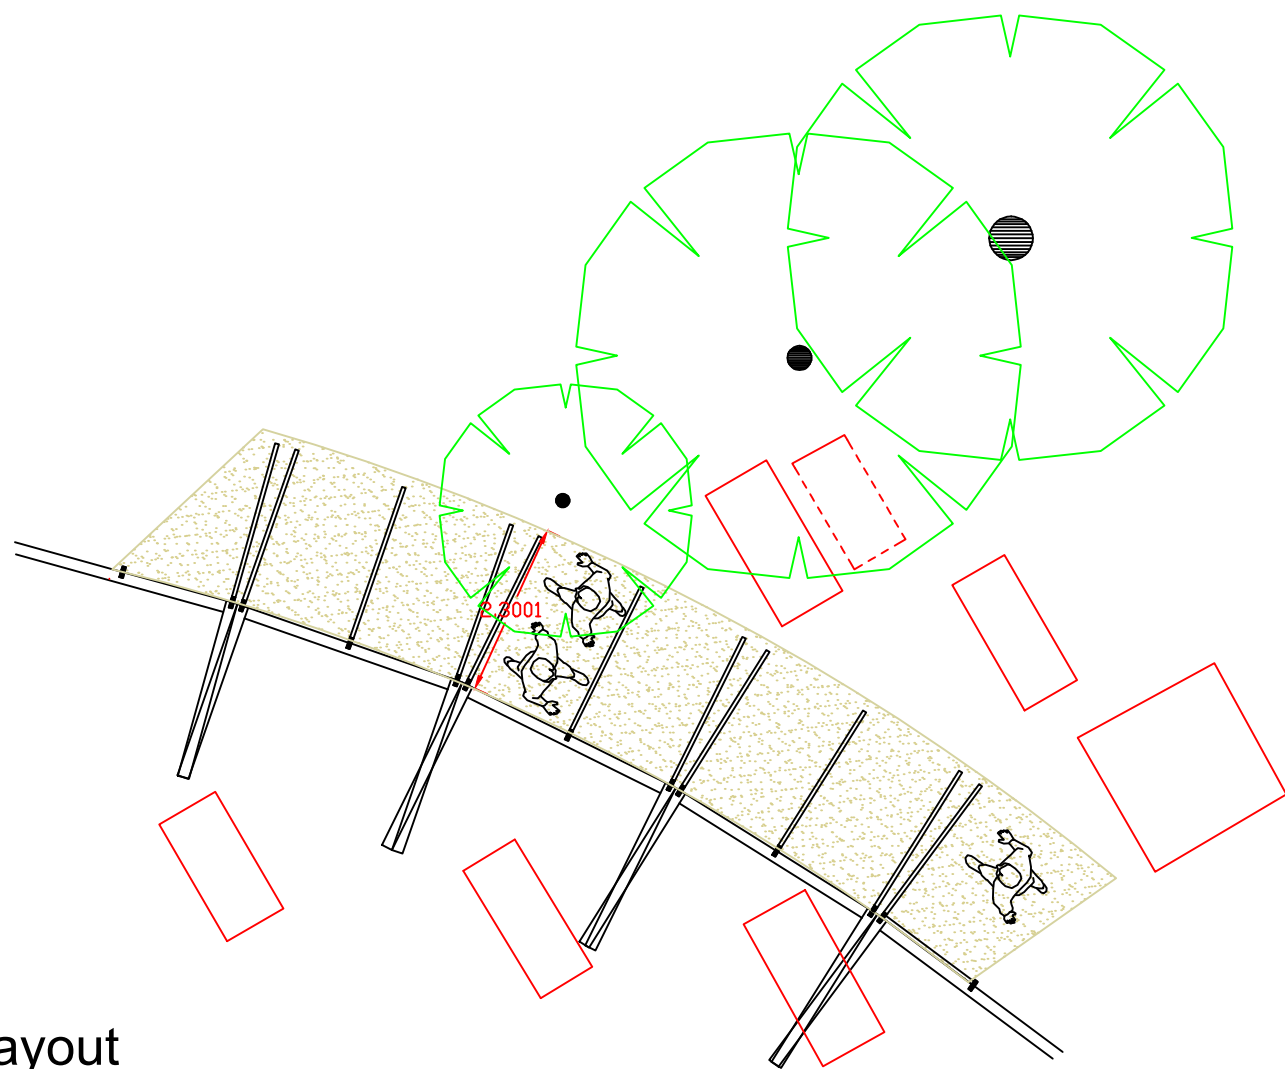

Plan Ground layout

x

00	00.00.17	x	XX
Rev	Date	Description	By

CLIENT  
Houghton Regis Town Council

PROJECT  
Houghton Regis Cemetery

TITLE  
Pergola Design Specification

CDSL  
Capability House  
Building 31  
Wrest Park  
Silsoe  
Bedfordshire  
MK45 4HR  
Tel: 01525 864387  
Cemetery  
Development  
Services  
email: info@cem-dev.co.uk  
web: www.cem-dev.co.uk

Drawn by: JB	Approved by: JJS	Drawing Status: Tender
Scale 1:100 @ A2 Sheet 1 of 1	Date: 08/05/ 2019	

Drawing No:  
CDS\_HRC\_HRC\_03  
Rev:  
07