




**KEY**

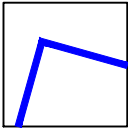

Land owned by applicant  
(developer)

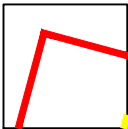

Application area (proposed  
development area)

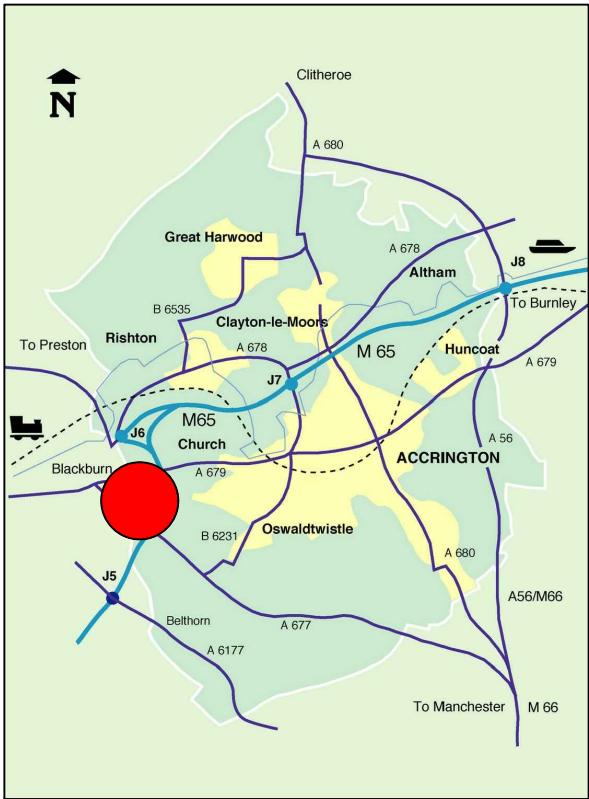

Revisions O.S. Licence 100022321

**ENVIRONMENTAL SERVICES**

PARKS AND OPEN SPACES  
Willows Lane Depot, Willows Lane, Accrington, Lancashire, BB5 0RT.  
Tel: (01254) 388111  
Craig Horabin Parks Manager



PROJECT TITLE:  
Knuzden Recreation Ground  
Proposed MUGA and play area

DRAWING TITLE:  
Location Plan

SCALE: 1: 1250 @ A3  
DATE: 21-01-22

DRAWN: MP  
CHECKED:

DRAWING NUMBER:  
208-01