

Arched Corners MDF
across all elevations

5mm across all
elevations

Elevation 2

2838 mm

3.9
metres

8025 mm

3.4 metres

400 mm

Decorative Column Detail
On all elevations 400mm
Wide x 300mm Deep

EXISTING COLUMN

Elevation 3

2838 mm

8036 mm

7927 mm

2832
mm

2838 mm

3.3 metres

ELEVATION 4

400
mm

fire hydrants

3030 mm

Elevation 5


DRAWING NO: 1

DATE: 7.7.20

Scale 1:50




UNKNOWN


WARRIOR

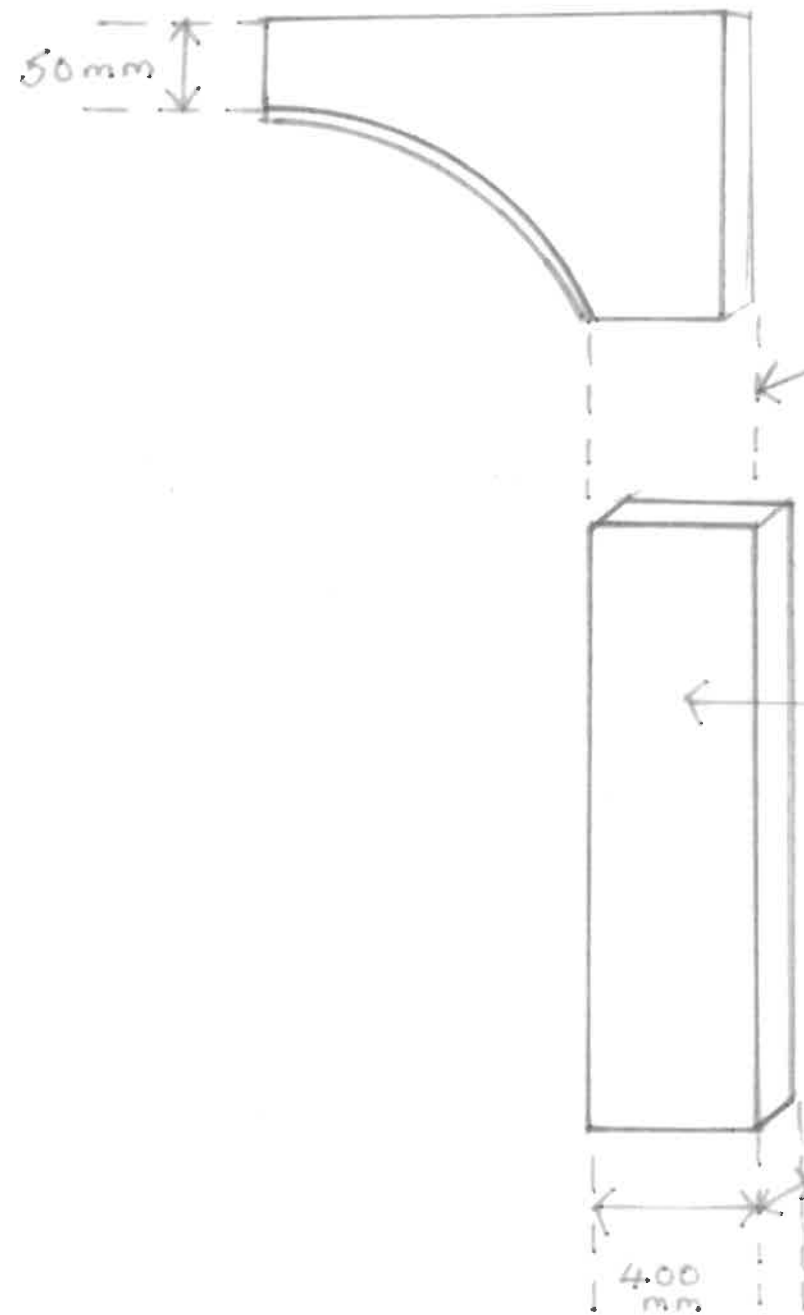


Connected
to form an arch


Decorative Columns
MDF 12MM 400mm WIDE
x 300mm DEEP

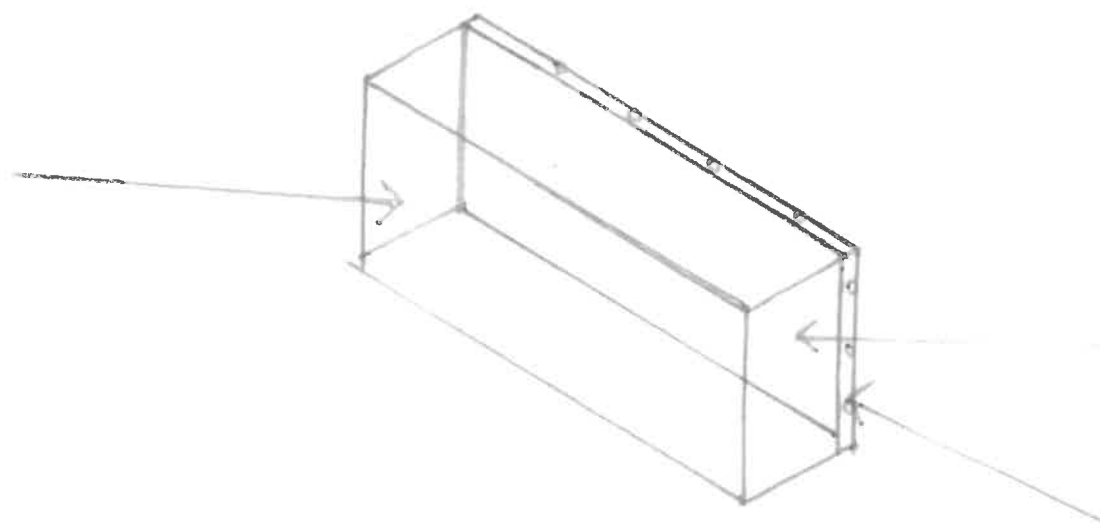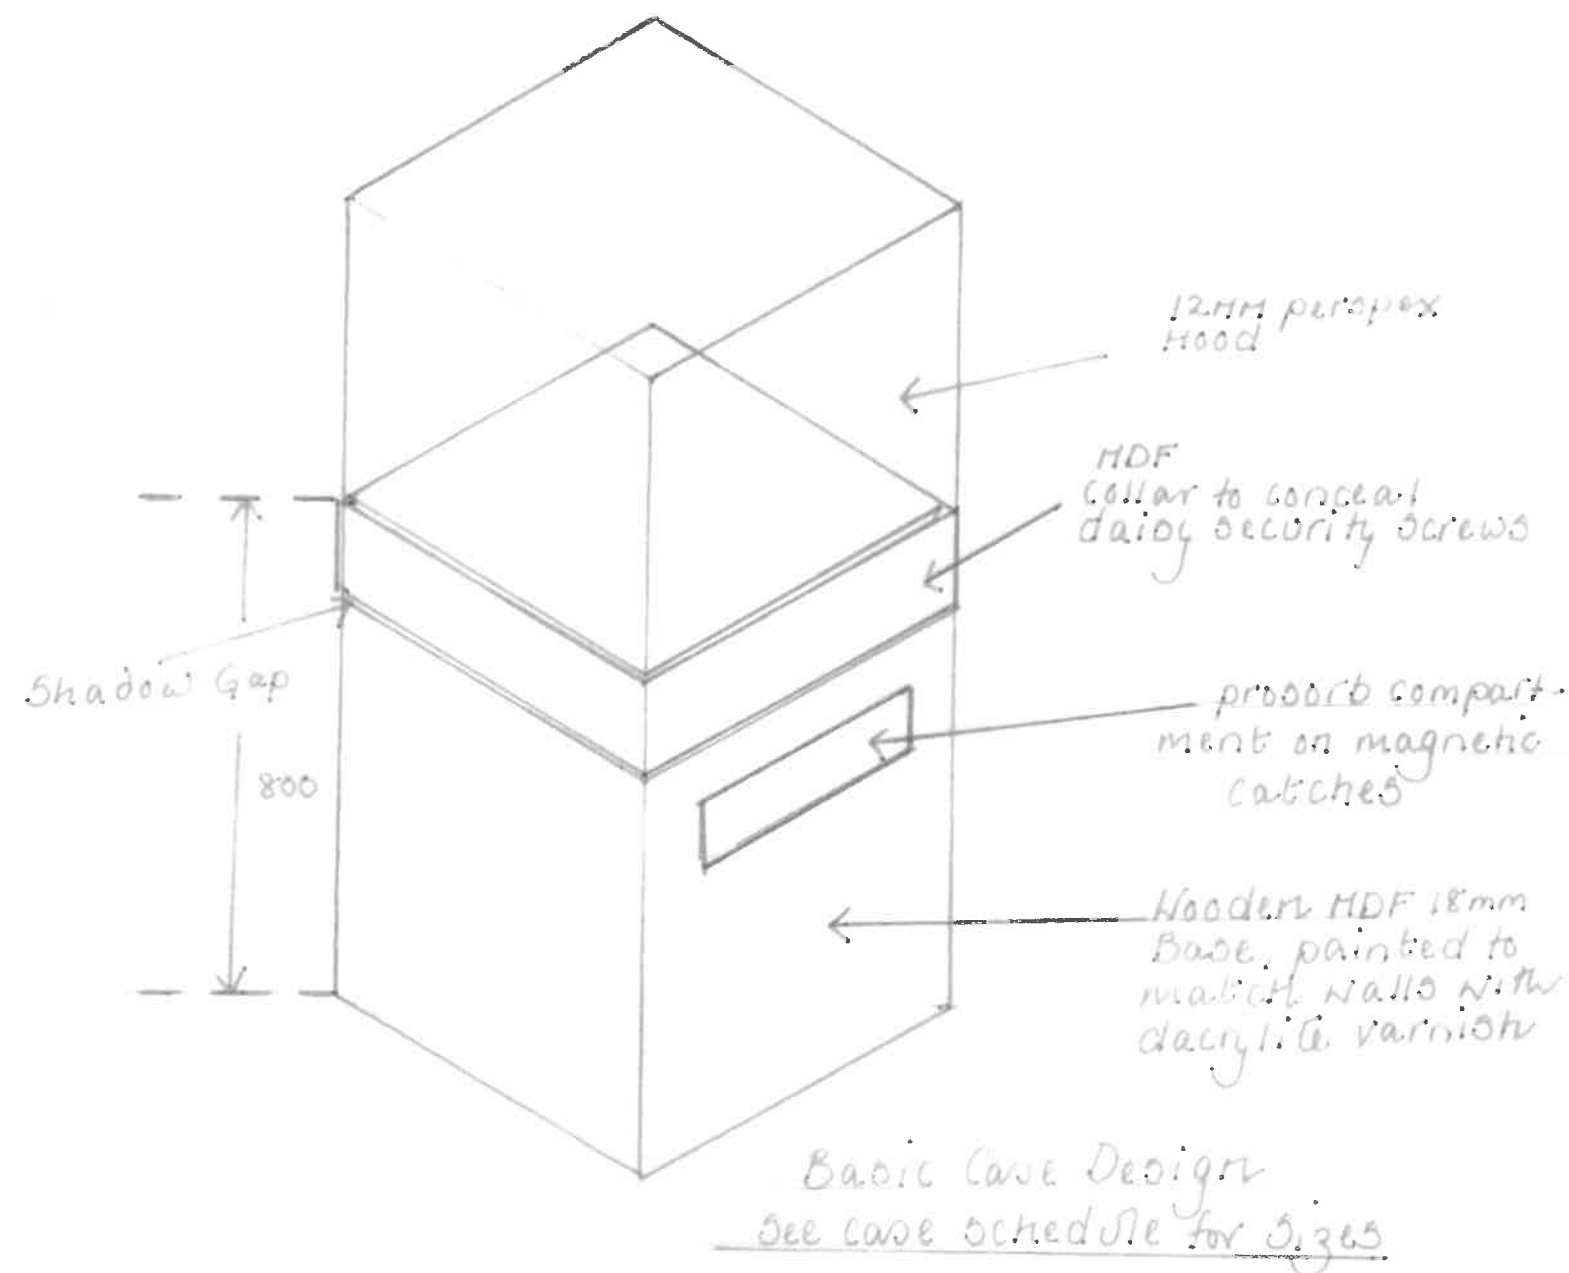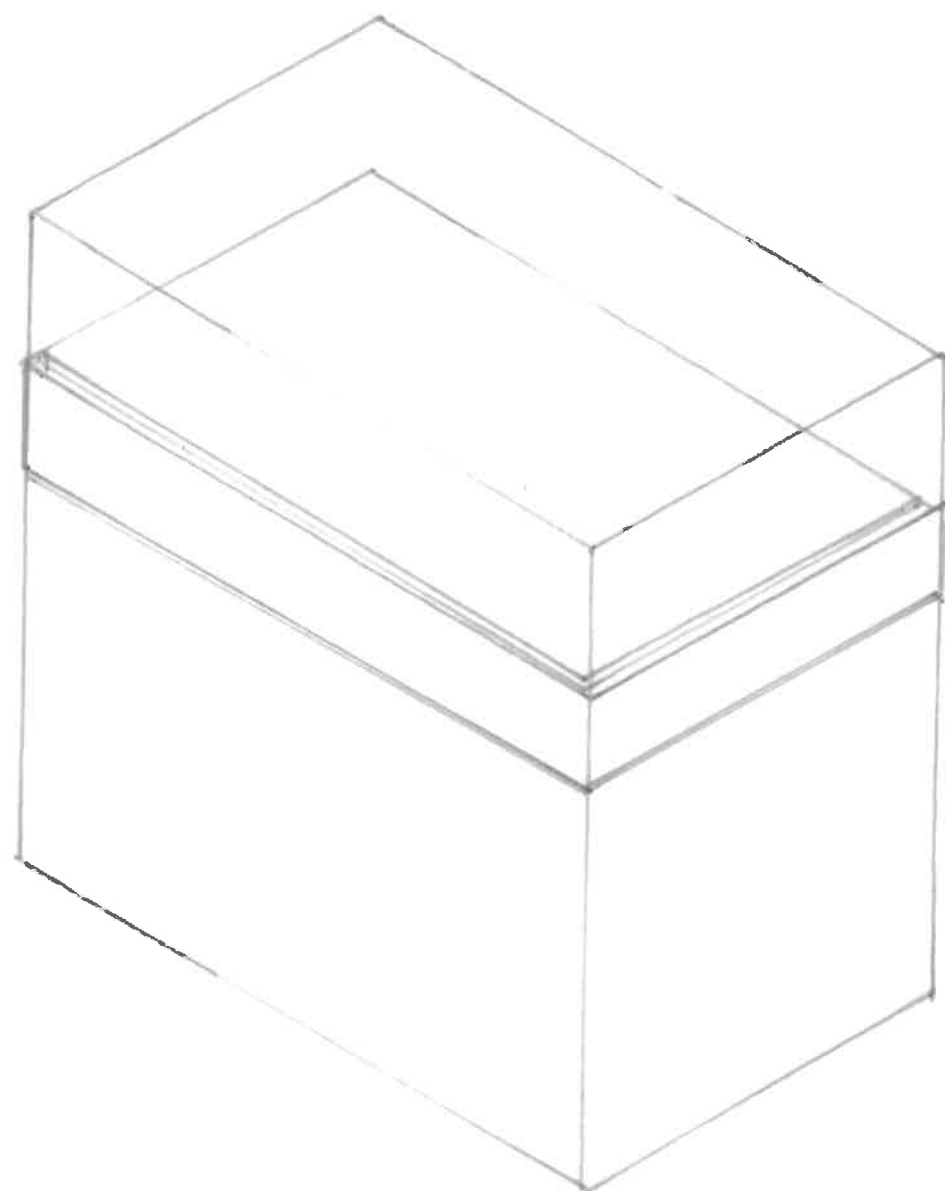

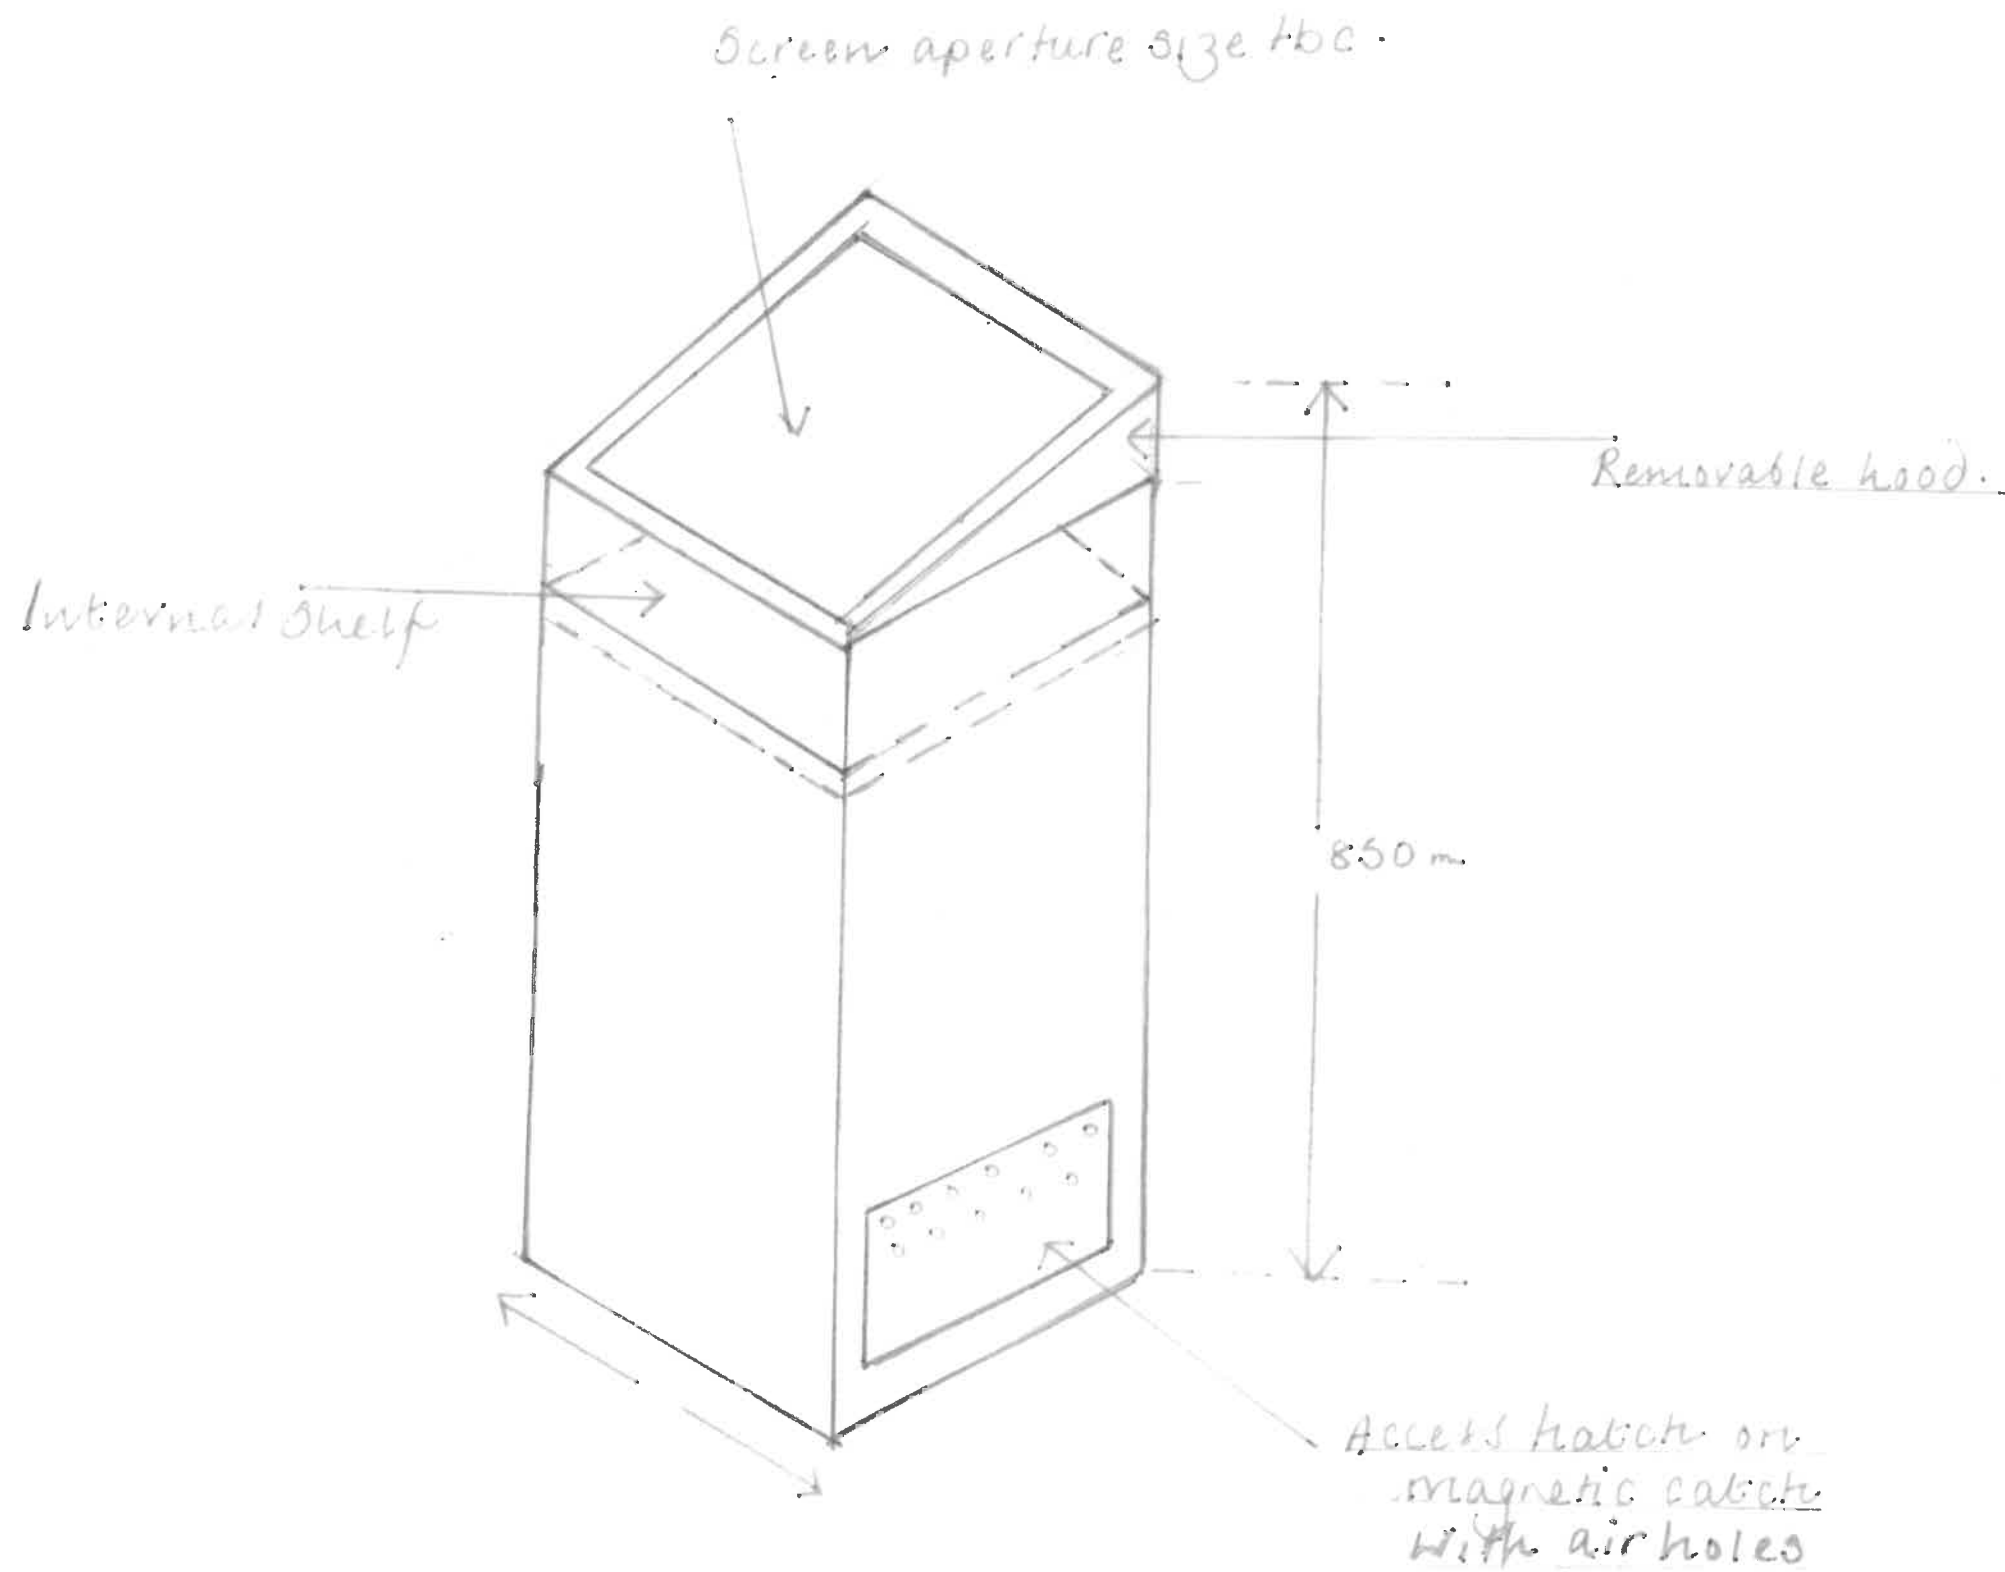

Drawing No: 4
FILM UNIT
DATE: 7.7.70
UNKNOWN
WARRIOR

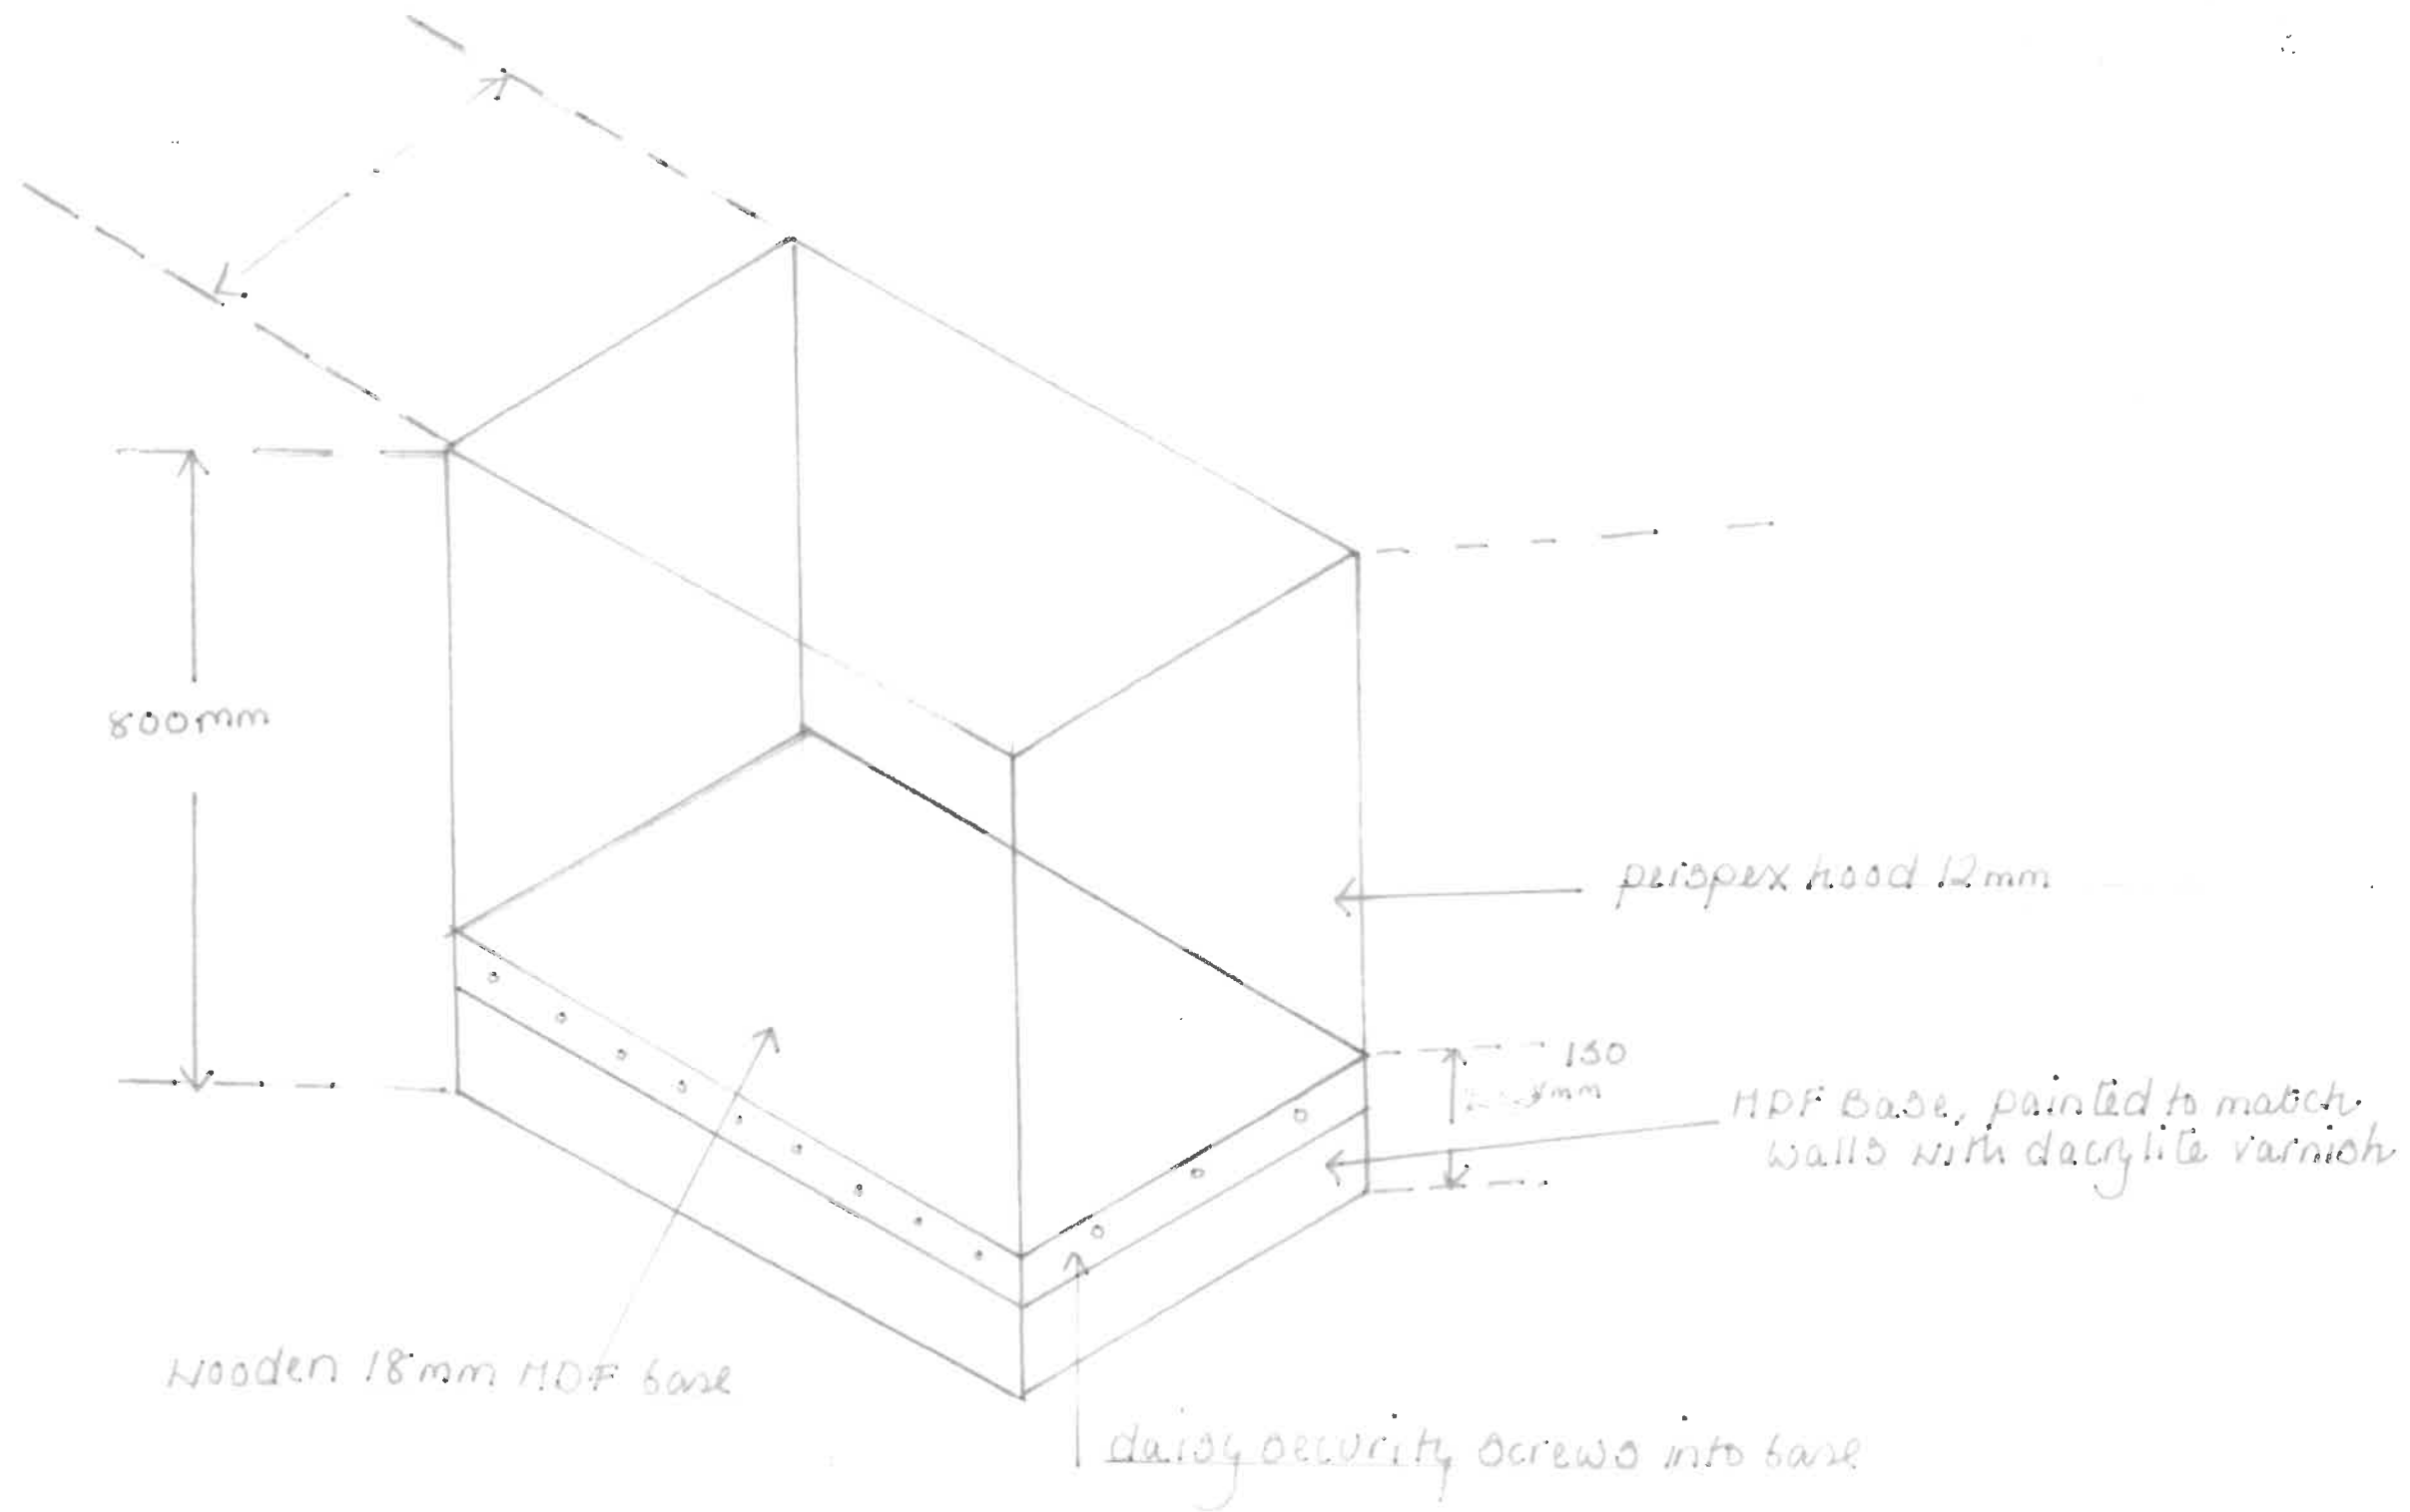

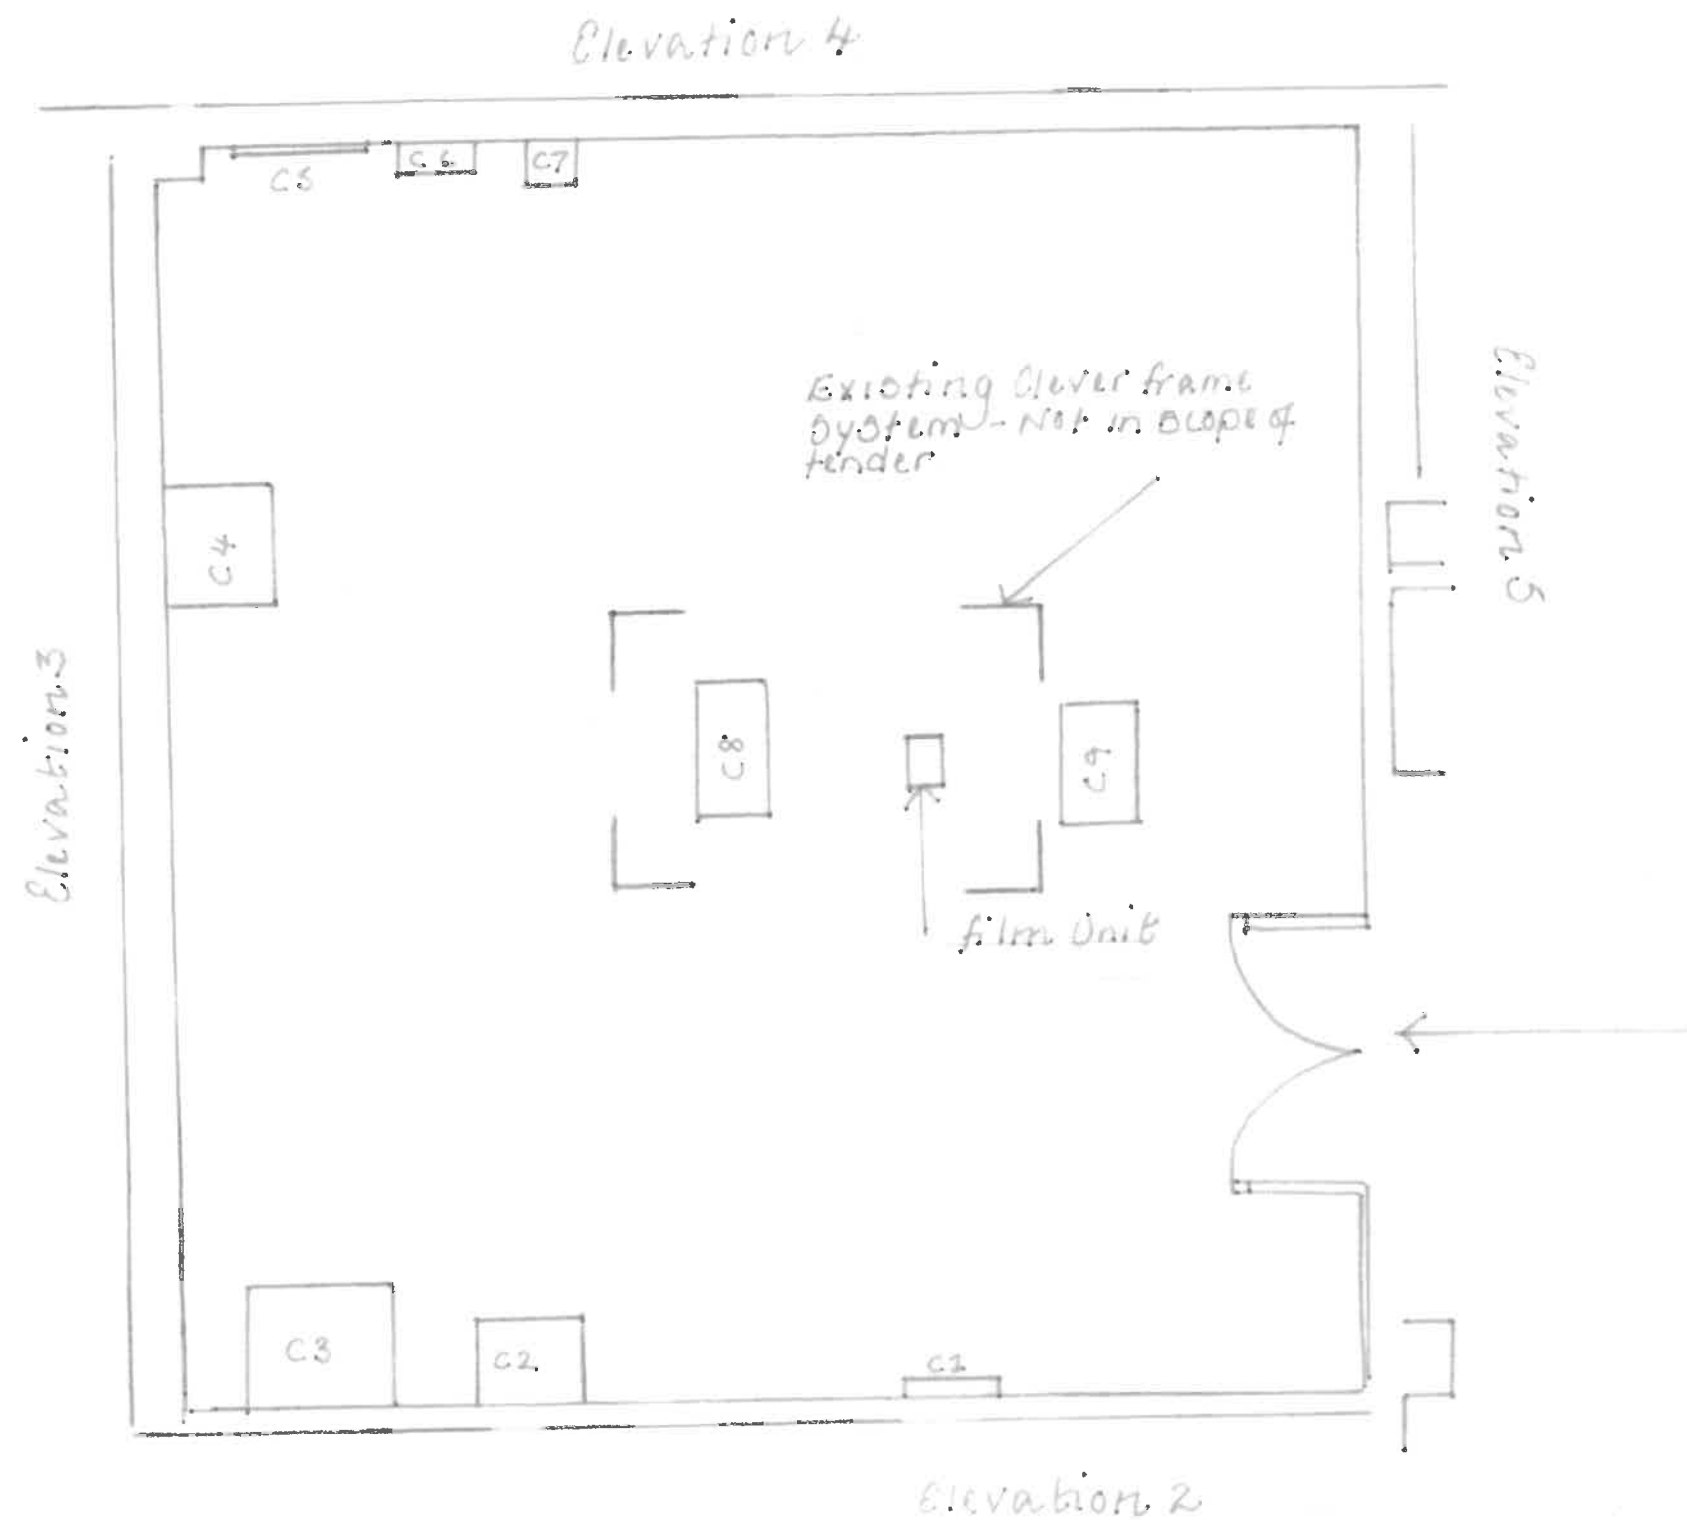

DRAWING NO: 2
DATE: 7.7.20
SCALE 1:50
UNKNOWN
WARRIOR