


NOTES

COLD ROOM

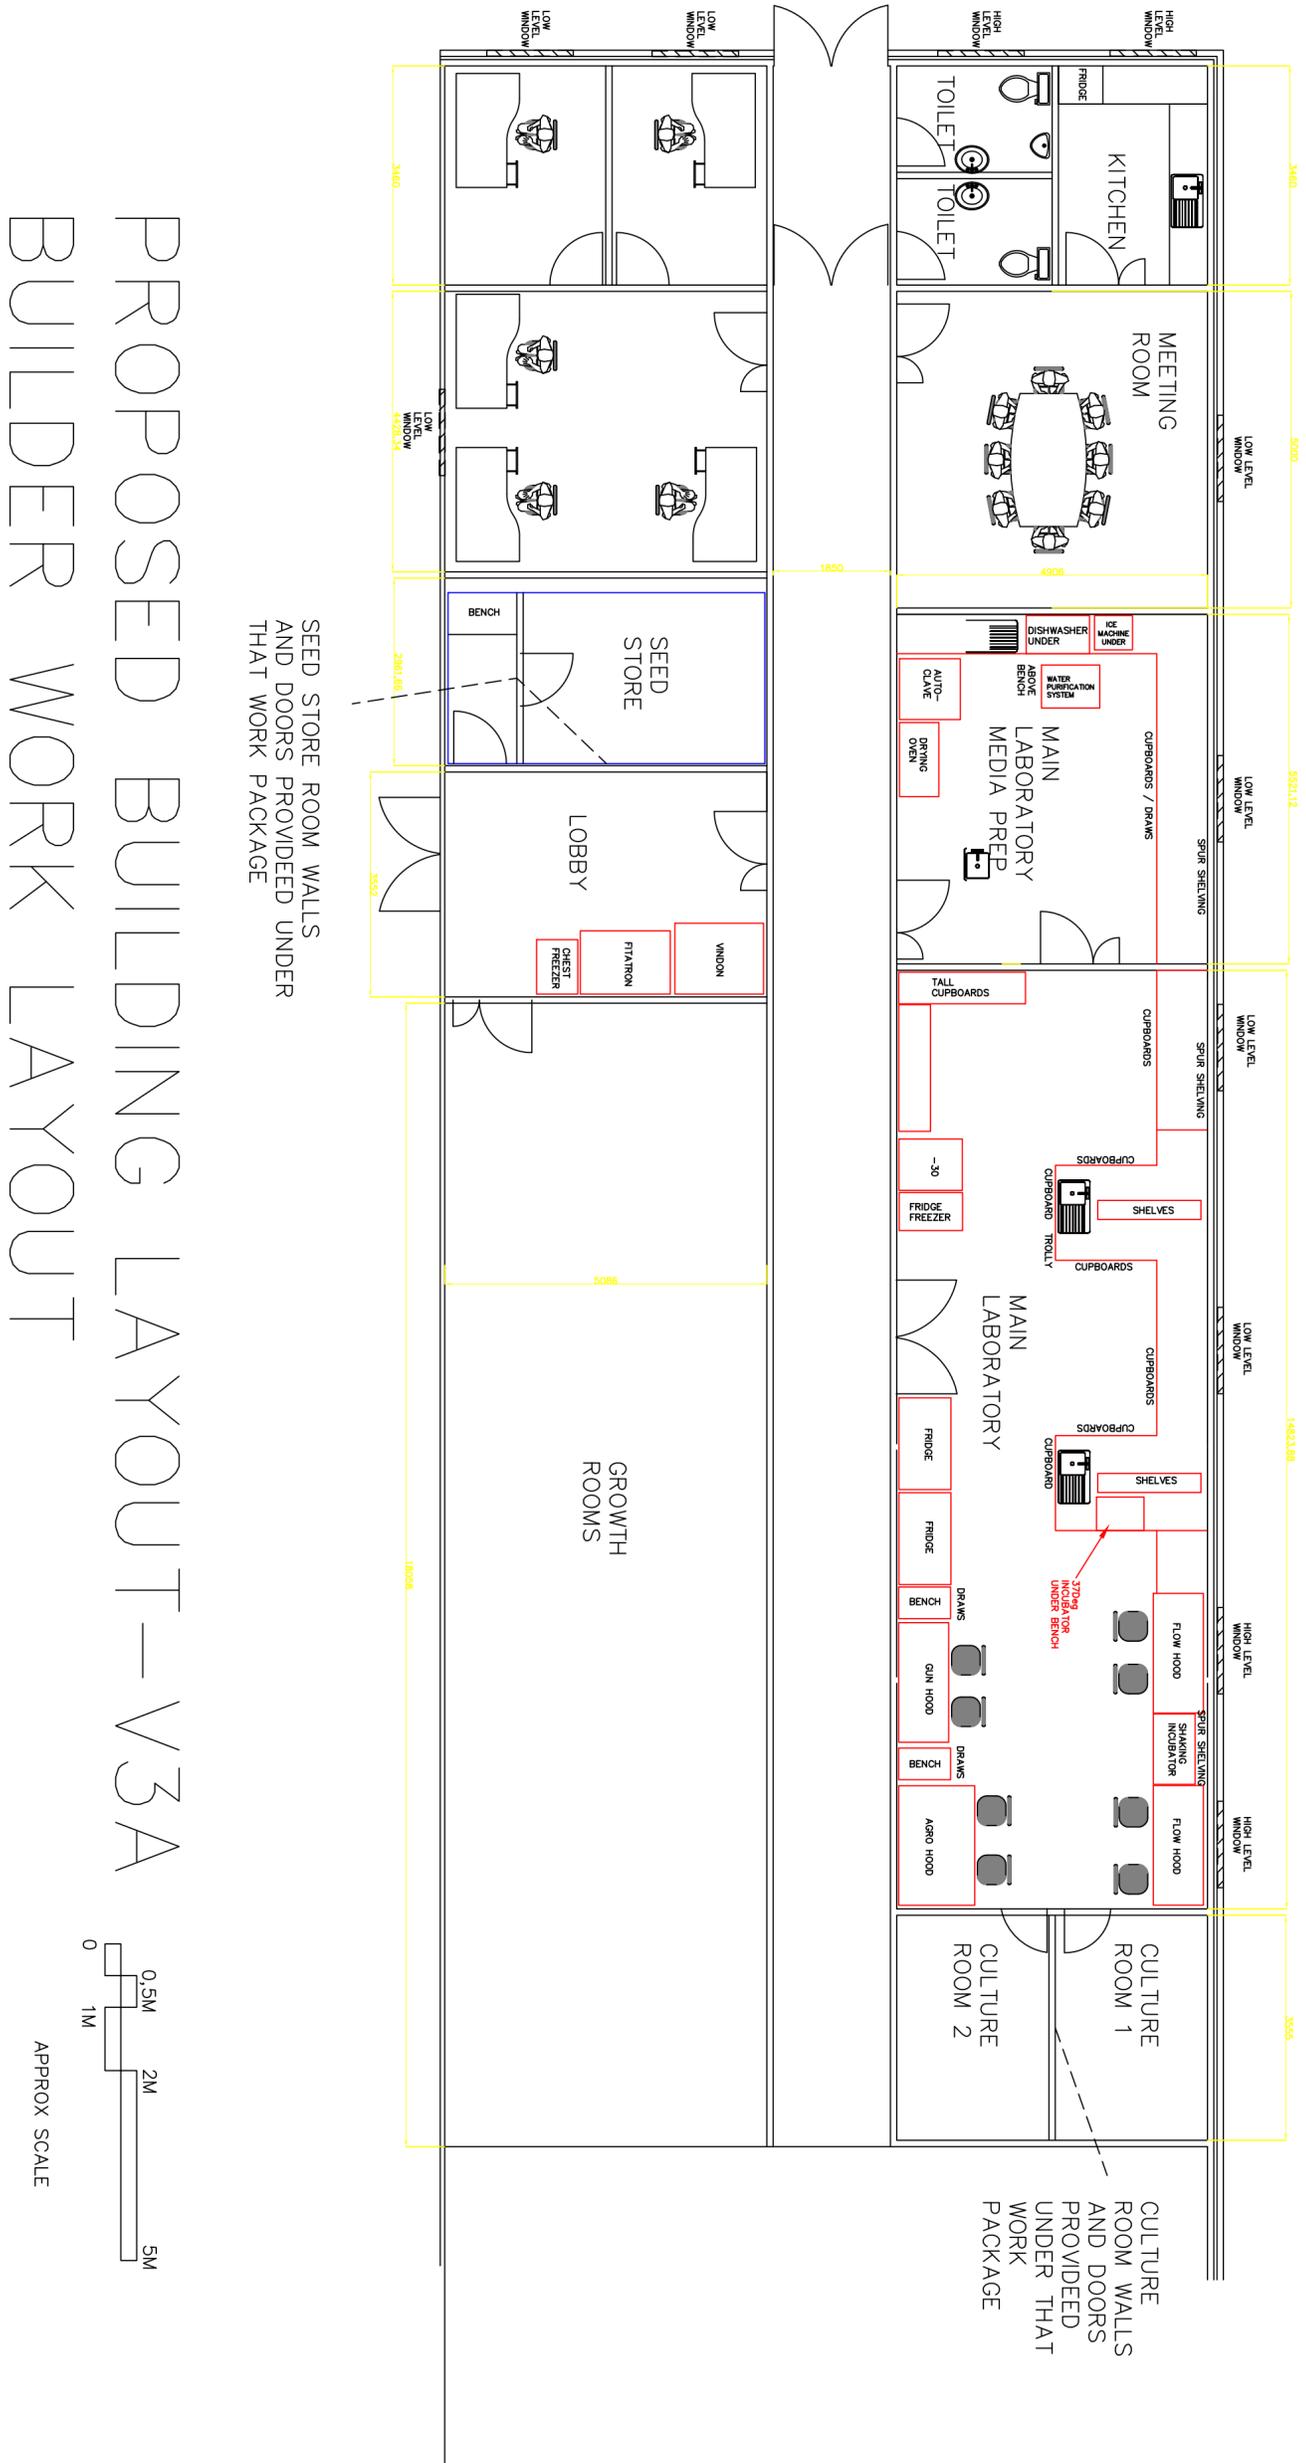


SEED STORE ROOM WALLS AND DOORS PROVIDED UNDER THAT WORK PACKAGE

CULTURE ROOM WALLS AND DOORS PROVIDED UNDER THAT WORK PACKAGE

PROPOSED BUILDING LAYOUT - V3A

BUILDER WORK LAYOUT

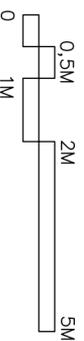

APPROX SCALE



PROJECT:	BUILDING 24
TITLE:	ROOM LAYOUT - BUILDERS
DWGNO.:	B24-019 - V3A
SCALE:	SEE SCALE (DRAWING: RM BAR ON DWG)
DATE:	08/12/17