


MALDON DISTRICT COUNCIL
 PRINCES ROAD
 MALDON
 ESSEX
 CM9 5DL
 tel: 01621 854477

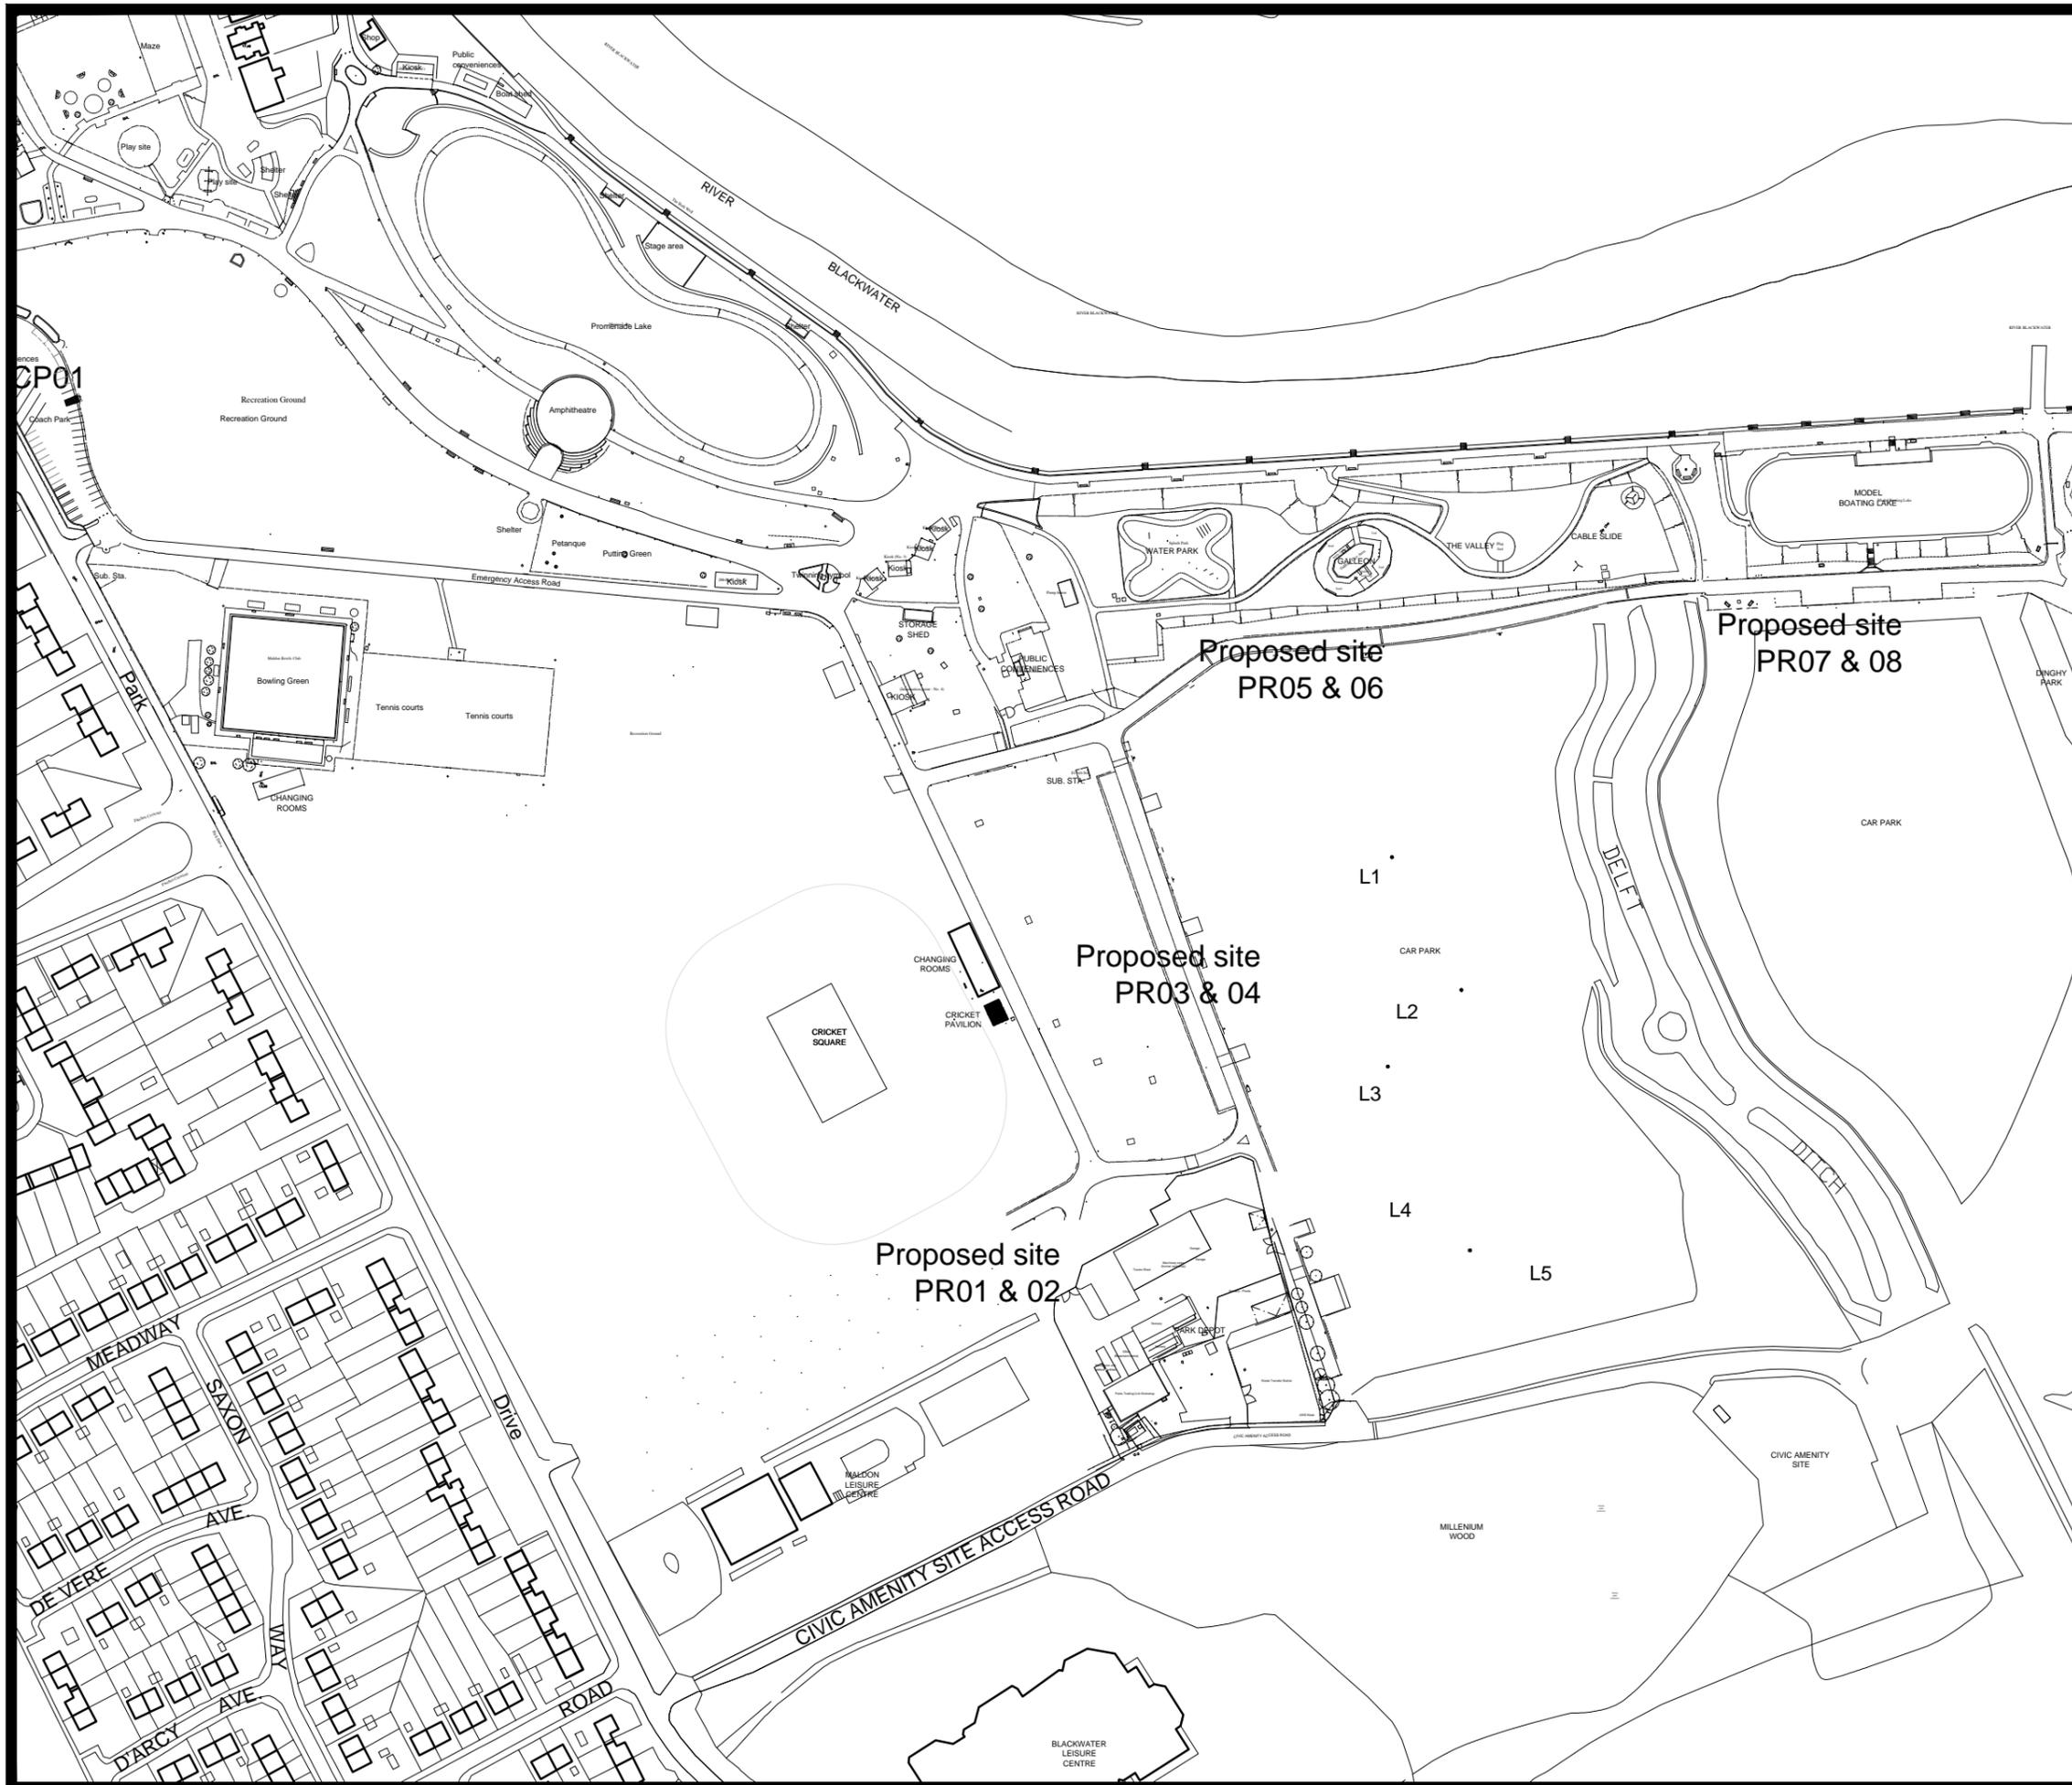

Do not scale. Check all dimensions on site. Copyright of M.D.C.

project
 Car Park
 Promenade Park
 Park Drive
 Maldon

content
 Layout
 Machines PR01 - 09
 Street lights L1 - L5

scale: N.T.S.

date: Sept 2011

drwg. no. rev.