



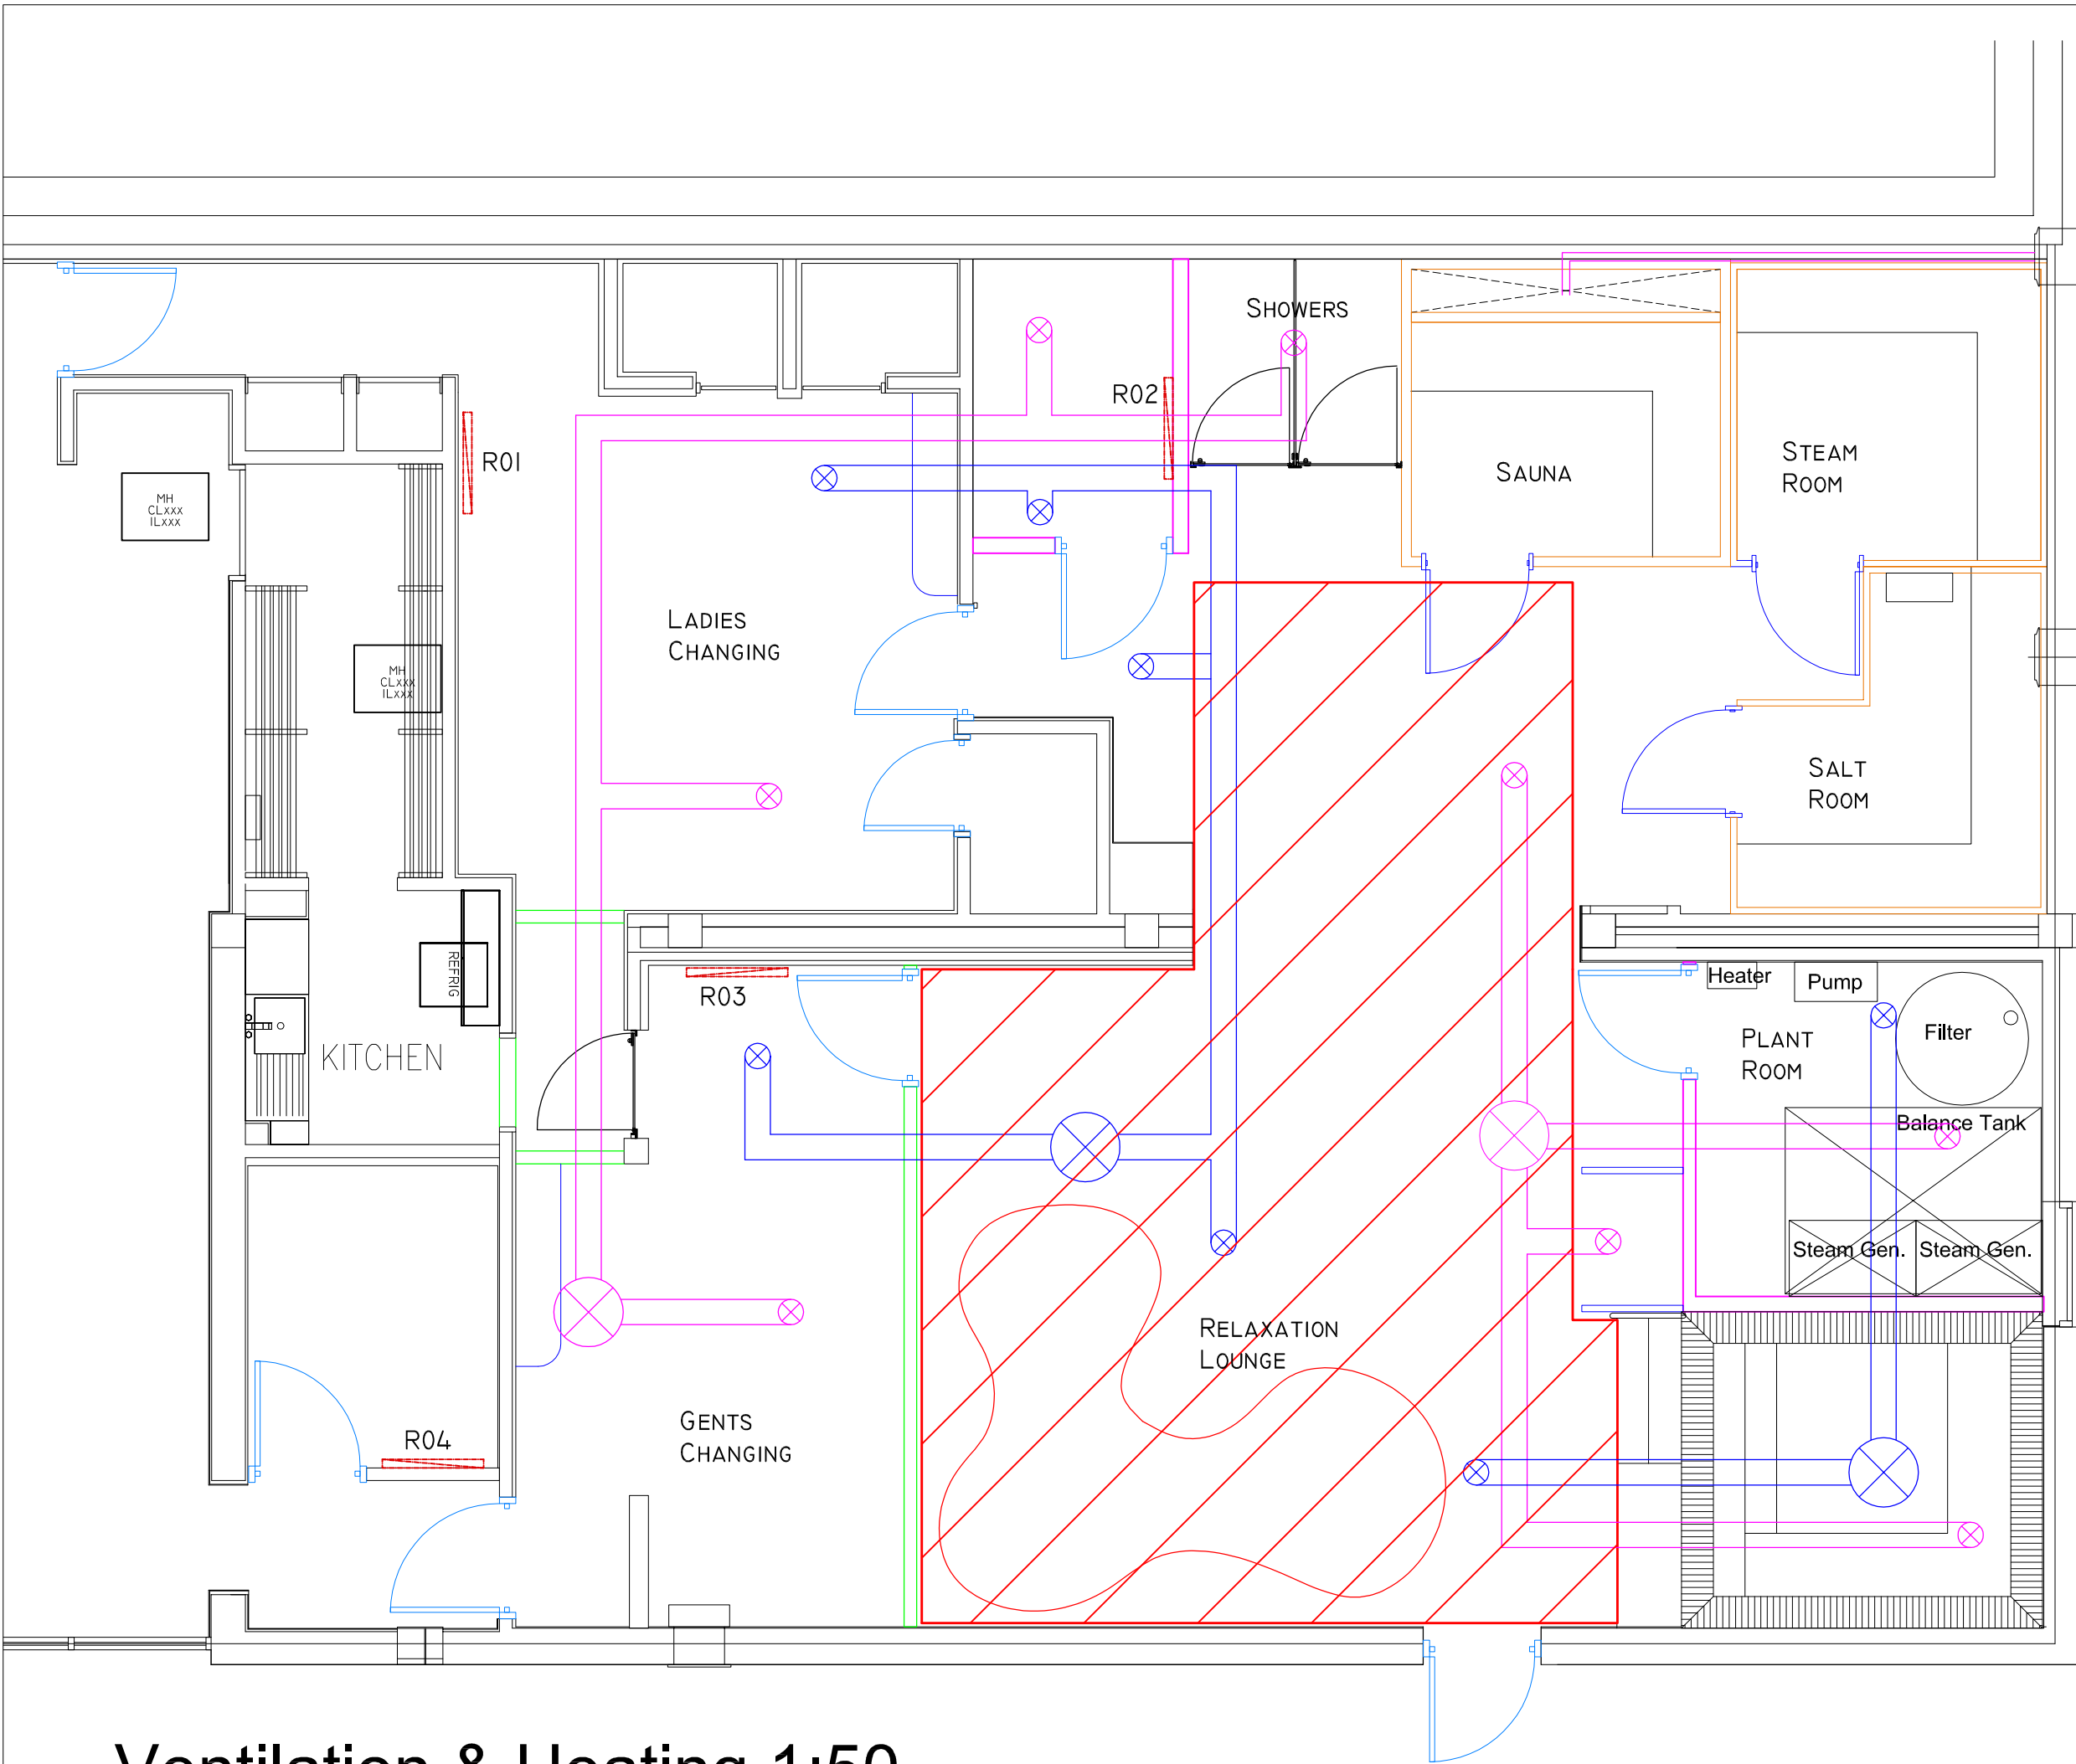

Ventilation & Heating 1:50

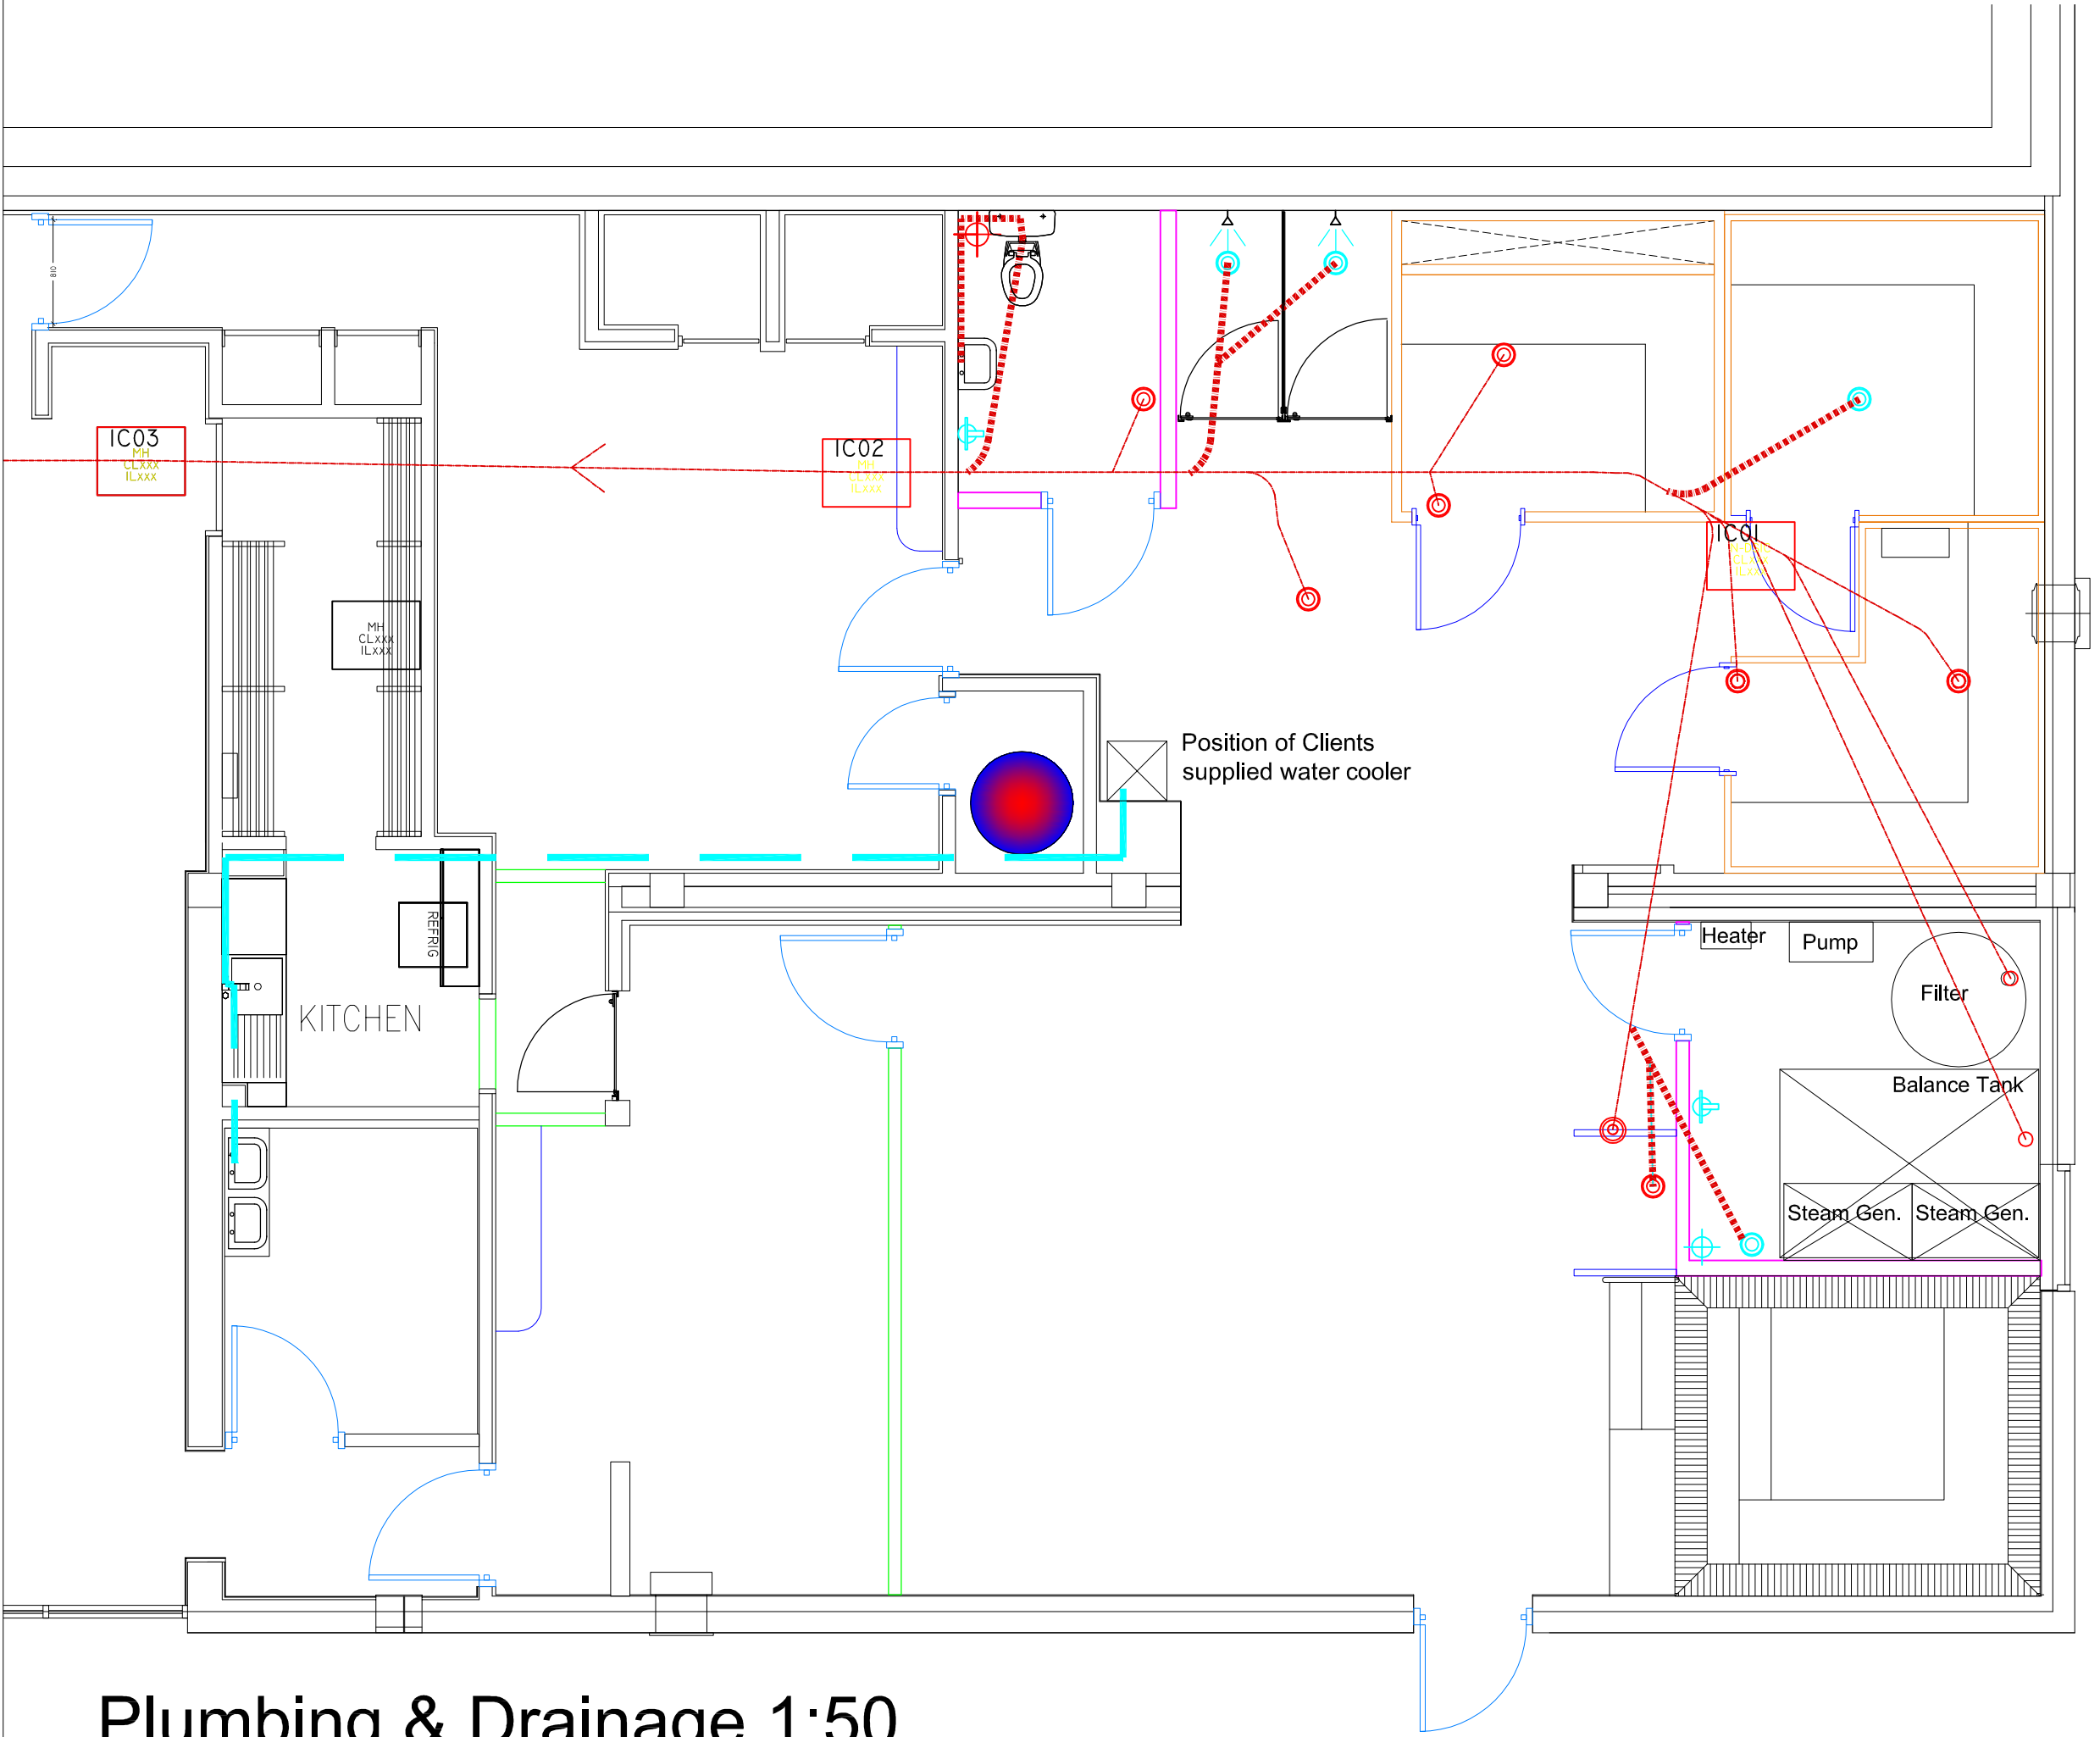

Plumbing & Drainage 1:50

NOTES:
Do not scale dimensions.
If in doubt, please ask!

- WALL MOUNTED EXTRACT FANS
- LEGEND:
- POSITION OF EXTRACT, INTAKE ON ROOF
 - INTERNAL CEILING AIR EXTRACT/INTAKE
 - EXTRACT DUCTING
 - INTAKE DUCTING
 - AREA OF UNDER FLOOR HEATING
 - STELRAD CONCORD VERTICAL RADIATOR

- LEGEND:
- Position of shower
 - Existing Inspection Chamber
 - Existing floor gully
 - Existing Foul drain
 - Proposed Foul drain
 - Proposed Wade Ltd Floor bucket gully
 - Proposed position of Durgo Valve
 - Hot Water Tank
 - Rainwater downpipe
 - Potable water supply
 - Bib tap



Directorate of Housing, Leisure & Property Services
Council Offices
Foster Avenue
Beeston
Nottingham
NG9 1AB

Tel: (0115) 917 7777
Fax: (0115) 917 3600
Email: env@broxtowe.gov.uk

PROJECT: Bramcote Leisure Centre
Health Suite Refurbishment

TITLE: Plumbing, Heating,
Drainage & Ventilation

SCALE: 1:50 DATE: 14/12/2016

DRAWN: SG CHECK: KJ SIZE: A2

DWG No: CW17.017.005