
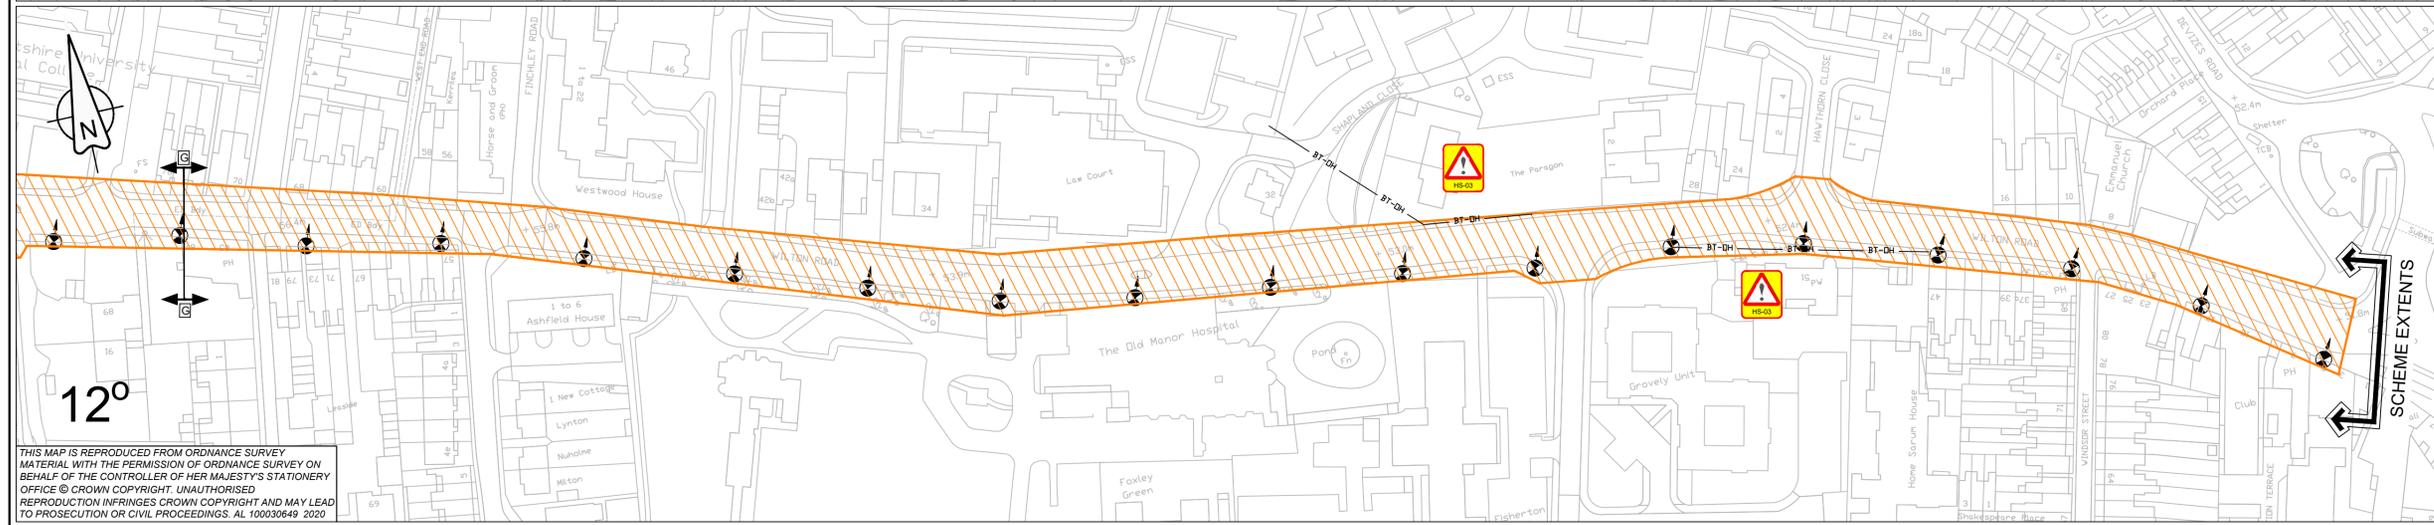


- NOTES**
1. THIS IS AN AUTOCAD DRAWING AND SHOULD NOT BE AMENDED BY HAND.
 2. DO NOT SCALE FROM THIS DRAWING; USE STATED DIMENSIONS ONLY.
 3. ALL DIMENSIONS ARE IN METERS UNLESS OTHERWISE STATED.
 4. THIS DRAWING SHOULD BE PRINTED AND READ IN COLOUR ONLY.
 5. FOR DETAILS OF GDPR SURVEY SPECIFICATION, REFER TO THE SCOPE OF WORKS. HE570129C-KIER-VGN-A36_ML-SP-CH-0002.
 6. THE UTILITIES INDICATED ON THIS DRAWING HAVE BEEN PREPARED FOR INFORMATION ONLY AND SHALL NOT BE USED FOR SITE INVESTIGATION/CONSTRUCTION OR LOCATING SERVICES ON SITE.
 7. KIER TAKES NO RESPONSIBILITY FOR THE ACCURACY OF COMPLETENESS OF THE INFORMATION SHOWN ON THIS DRAWING WHICH HAS BEEN COMPILED FROM PLANS PROVIDED BY THE STATUTORY UNDERTAKERS. THE LOCATION OF ALL SERVICES MUST BE CONFIRMED WITH THE RELEVANT SERVICE PROVIDER PRIOR TO UNDERTAKING ANY WORKS.
 8. FOR STATUTORY UNDERTAKERS APPARATUS PLAN, REFER TO DRAWING TO DWG HE570129C-KIER-HLG-A36_ML-DE-EO-0100_05.

- KEY**
- EXISTING GPR SURVEY LOCATION
 - PROPOSED GPR SURVEY QUANTITY - 63,723m²
 - VEGETATION CLEARANCE QUANTITY - 3,690m²
 - EXISTING LIGHTING COLUMNS
 - EXISTING ILLUMINATED SIGNAGE
 - EXISTING NON-ILLUMINATED SIGNAGE

- RESIDUAL DESIGN HAZARDS**
- THE FOLLOWING HAS BEEN COLLECTED FROM THE PRE-CONSTRUCTION INFORMATION AND HIGHLIGHTS KNOWN RESIDUAL HAZARDS.
- KEY HS# = HEALTH AND SAFETY RISK REFERENCE NUMBER
E# = ENVIRONMENT RISK REFERENCE NUMBER
- SIGNIFICANT CDM HEALTH & SAFETY RISKS**
- HS-01. OVERBRIDGE - LIMITED HEADROOM
 - HS-02. UNDERBRIDGE - WORKING AT HEIGHT
 - HS-03. OVERHEAD TELECOM CABLES
 - HS-04. OVERHEAD ELECTRICITY CABLES

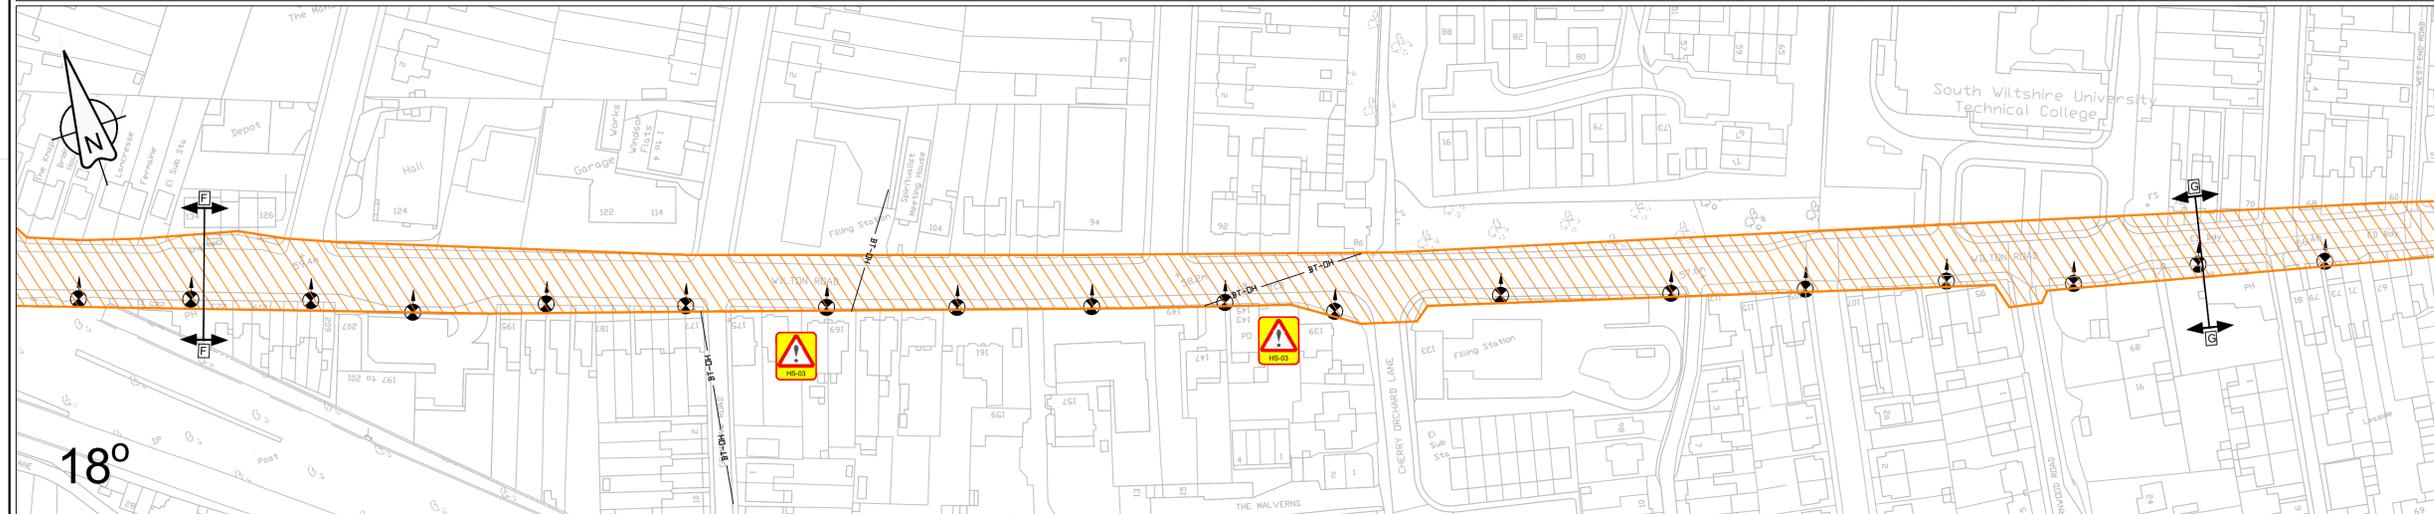

THIS MAP IS REPRODUCED FROM ORDNANCE SURVEY MATERIAL WITH THE PERMISSION OF ORDNANCE SURVEY ON BEHALF OF THE CONTROLLER OF HER MAJESTY'S STATIONERY OFFICE © CROWN COPYRIGHT. UNAUTHORISED REPRODUCTION INFRINGES CROWN COPYRIGHT AND MAY LEAD TO PROSECUTION OR CIVIL PROCEEDINGS. AL 100030649 2020

C1	FOR INFORMATION	JH	DRS	30/07/2020
REV	DETAILS	CHKD	APPD	DATE



CLIENT: highways england
 AGENT: KIER
 SCHEME NAME: A36 ST PAULS TO SKEW BRIDGE LIGHTING
 DRAWING TITLE: GROUND PENETRATING RADAR SURVEY PLAN
 SHEET 3 OF 3

DRAWN: MT
 DESIGN: MT
 CHKD: JH
 APPD: DRS
 DATE: 30/07/20
 SUITABILITY: S2

SCALE: 1:1000
 DIMENSIONS: m
 ORIG DWG SIZE: A1
 COPYRIGHT © KIER

DRAWING STATUS:
 WORK IN PROGRESS
 PRELIMINARY DRAWING
 EXTERNAL ISSUE
 AS-BUILT

FOR INFORMATION

DRAWING NUMBER	PROJECT	ORIGINATOR	VOLUME	SCHEME REFERENCE No.
570129C	570129C	KIER	VGN	570129C
A36_ML_Z	DE	EO	0100_16	REVISION
LOCATION	TYPE	ROLE	NUMBER	C 1