




**Rubble Pit Plan  
General Arrangement**  
Scale 1 : 50

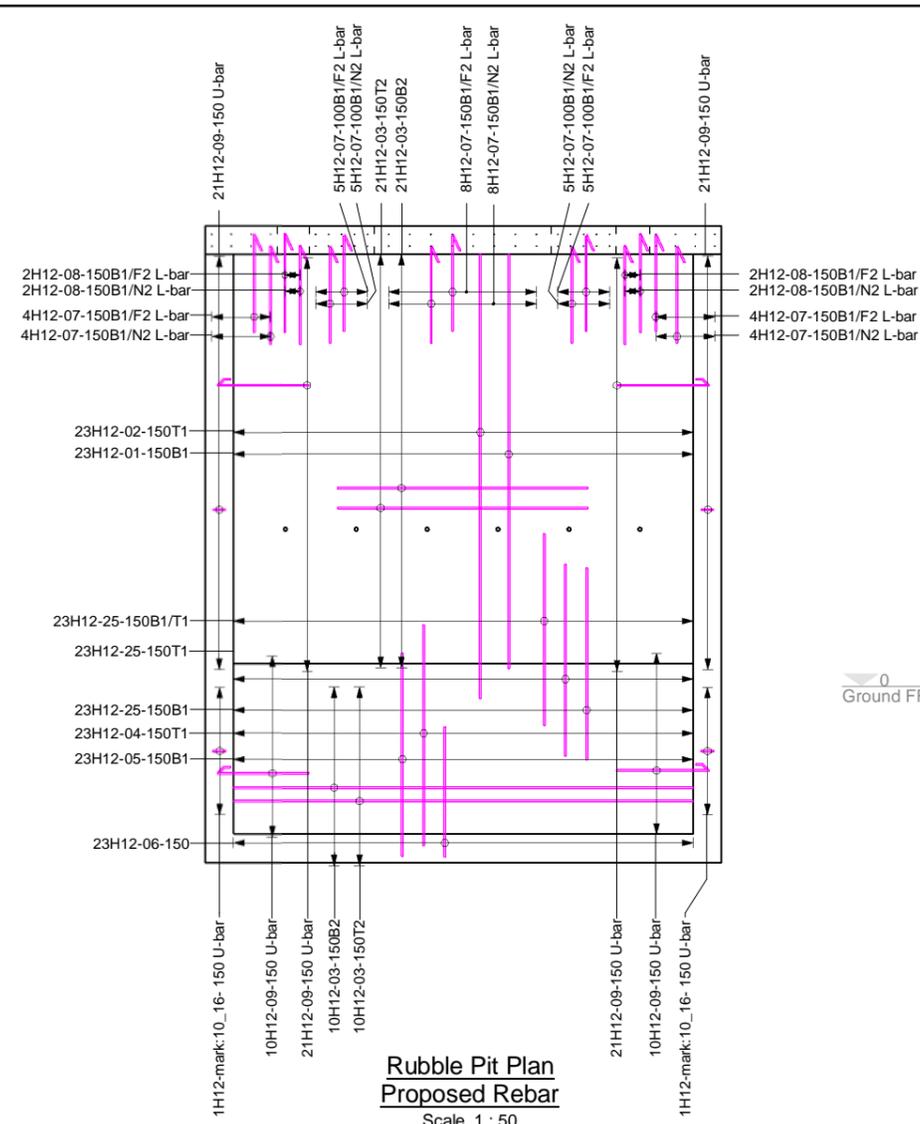


**Rubble Pit Plan  
Proposed Rebar**  
Scale 1 : 50

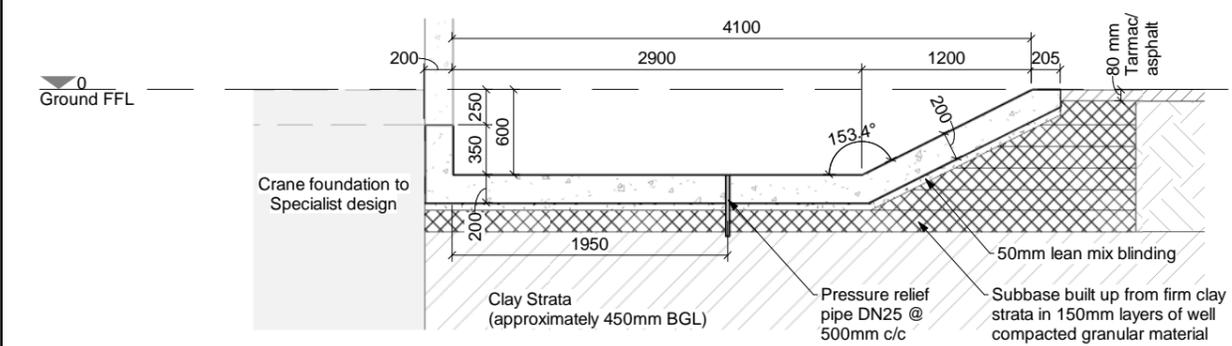


**Proposed Section A-A  
General Arrangement**  
Scale 1 : 50

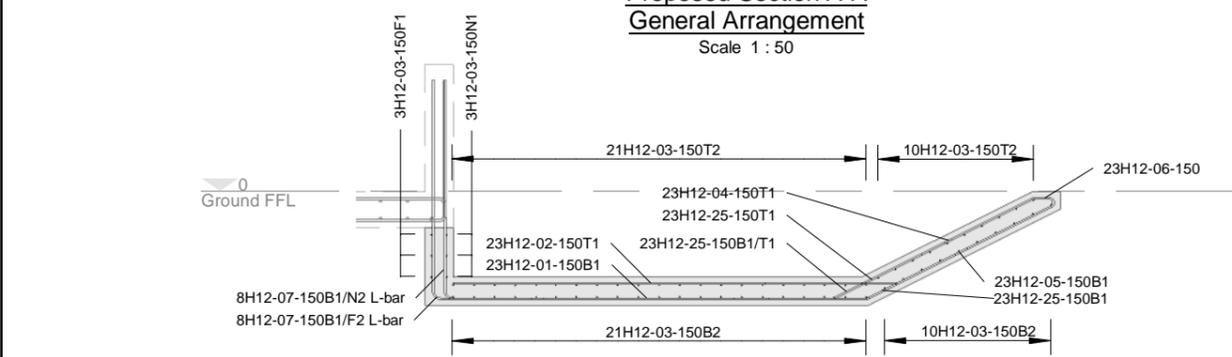


**Proposed Section A-A  
Proposed Rebar**  
Scale 1 : 50

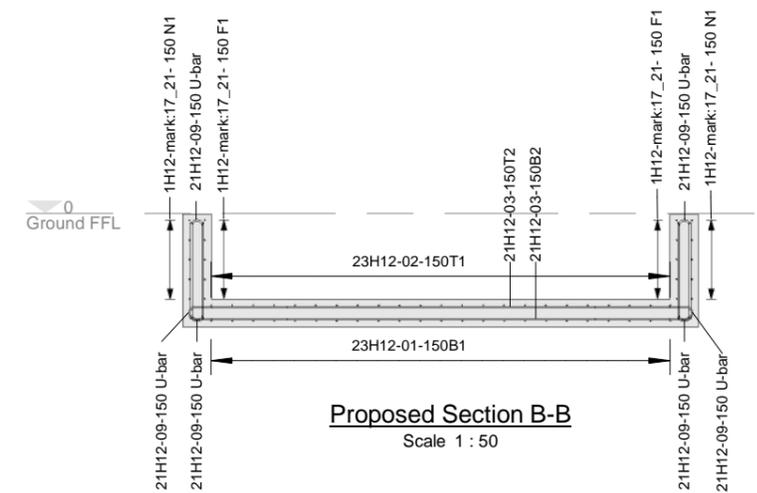

**Proposed Section B-B**  
Scale 1 : 50

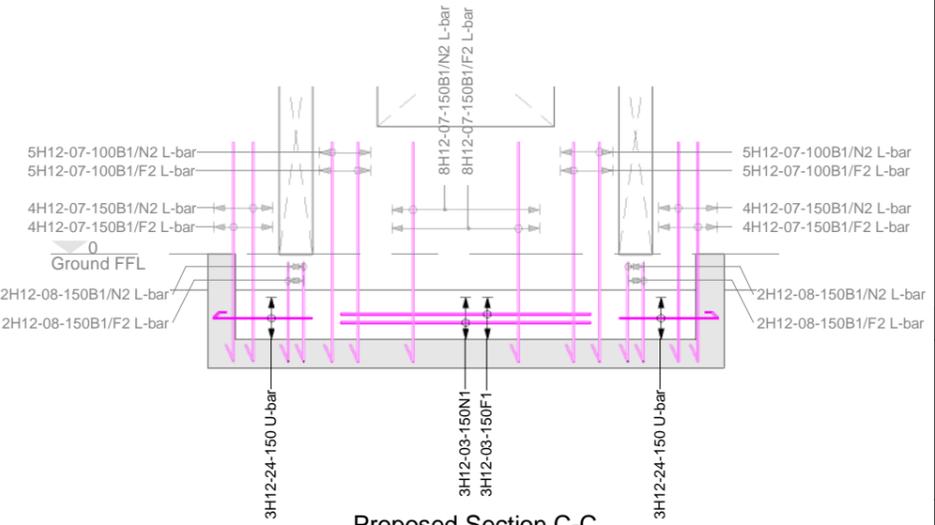

**Proposed Section C-C**  
Scale 1 : 50

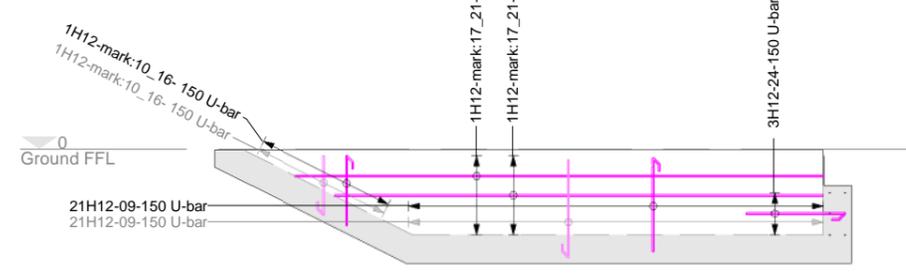

**Proposed Section D-D**  
Scale 1 : 50

- 4) SAFETY  
 a) horizontal surfaces of concrete to be either light tamped or brush finish  
 b) fixed and removable balustrade is NOT suitable for tying off training ropes, chains, etc.
- 5) SETTING OUT LEVEL OF STRUCTURE  
 Following receipt of the Geotechnical report, the following method statement of works is anticipated prior to pouring the raft slab (see Section drawing MAP/C3106/207 for details);
- Existing road finish and sub-base to be removed until the underlying firm Clay strata is encountered, approximately 450mm below ground level).
  - Condition of clay soil to be verified and any soft spots caused by perched groundwater are to be locally dug out until the natural firm Clay is found.
  - Ground level brought up to 50mm short of underside of slab using 150mm layers of well compacted granular material, existing sub-base can be re-used where suitable.
  - 50mm lean mix blinding applied over sub-base prior to pouring RC slab
- 6) CONCRETE POUR SEQUENCE  
 1 - Rubble pit & crane pad  
 2 - Build up hardcore & blinding for ground slab  
 3 - Ground slab with kicker (if necessary)  
 4 - Walls  
 5 - Stairs, roof & parapets

- © Copyright Michael Aubrey Partnership Ltd. 2017
- 1) GENERAL  
 a) all drawings are copyright protected and may not be used, reproduced or relied upon by third parties except as explicitly agreed by Michael Aubrey Partnership Ltd.  
 b) all measurements must be obtained from stated dimensions and must not be scaled except for Local Authority planning application purposes  
 c) all dimensions are in millimetres unless noted otherwise and must be verified on site prior to works  
 d) all drawings are to be read in conjunction with all other project drawings and any discrepancies must be reported immediately for clarification  
 e) all proprietary products are to be installed strictly to Manufacturer's instructions unless noted otherwise

- 2) CONCRETE  
 a) cover to reinforcement to be 40mm all sides to all elements  
 b) all concrete as per Concrete Schedule  
 c) Contractor to provide all chairs, spacers, etc. necessary to adequately support reinforcement during placement and casting of concrete. Pieces of wood, brick, etc. will not be permitted  
 d) refer to MAP/C3106/917 for bar bending schedule

- 3) STEEL REINFORCEMENT  
 a) to comply with BS 4449 & cut & bent to BS8666  
 b) all high yield steel with a minimum yield strength of 500 MPa to be marked with "H"  
 c) no reinforcement shall be roughly handled, dropped from a height or subjected to shock loading or mechanical damage  
 d) at the time of placing concrete, reinforcement shall be clean & free of corrosive pitting, loose mill scale, loose rust, oil and other substances that may adversely affect the reinforcement, concrete, or bond between the two  
 e) unless otherwise permitted, reinforcement shall be fixed in position before placing concrete. In addition to any spacers & chairs shown on drawings or schedules, adequate support & secure ties shall be provided to maintain the specified cover  
 f) no steel reinforcement shall be placed or fixed in contact with non-ferrous metals

Rev.	Date	By	First issue	Description
0	21.12.2017	FM	First issue	

**michael aubrey**  
 partnership  
 Structural Engineers and BIM Modellers  
 6 Ivanhoe Road, Hogwood Business Park,  
 Finchampstead, Wokingham, Berkshire. RG40 4QQ  
 t: 0118 962 9666 www.mapl.co.uk

Project  
**Leicestershire Fire & Rescue Service - USAR Training Facility**

Client  
**Leicestershire Fire & Rescue Service, 12 Geoff Monk Way, Birstall, Leicester. LE4 3BU**

Title <b>Rubble Pit - General Arrangement &amp; Proposed Rebar</b>	
Drawing No. <b>MAP/C3106/200</b>	Revision <b>0</b>
Project No. <b>C3106</b>	Date <b>21.12.2017</b>
Drawn by <b>FM</b>	Checked by <b>CM</b>
Scale <b>1 : 50</b>	Sheet Size <b>A3</b>