

### RESIDUAL DESIGN HAZARDS

THE FOLLOWING HAS BEEN COLLECTED FROM THE PRE-CONSTRUCTION INFORMATION AND HIGHLIGHTS KNOWN RESIDUAL HAZARDS.

**KEY**  
 HS-# = HEALTH AND SAFETY RISK REFERENCE NUMBER  
 E-# = ENVIRONMENT RISK REFERENCE NUMBER

HS-01 - WORKING NEAR/IN A WATERCOURSE  
 HS-02 - UNEVEN GROUND  
 HS-03 - LIVE CARRIAGEWAY  
 HS-04 - 11KV - OVER-GROUND CABLE  
 HS-05 - BURIED TELECOM CABLES

#### KEY

 VEGETATION CLEARANCE  
 SIGNIFICANT DEFECT

#### NOTE:

1. POINT ITEMS ARE POSITIONED ACCORDING TO THEIR GPS CO-ORDINATES AND MAY APPEAR TO BE IN CONFLICT WITH THE CARRIAGEWAY MARKINGS PROVIDED
2. VRS PRESENT ALONG THE CREST OF BOTH EARTHWORKS. TRAFFIC MANAGEMENT WILL TEMPORARILY REMOVE VRS FOR ANY GROUND INVESTIGATIONS AND SURVEYS.
3. ANY TREES OR BUSHES WITH TRUNK DIAMETERS >75mm SHOULD HOWEVER BE RETAINED.
4. APPROVAL IS REQUIRED FROM THIRD PARTY LAND TO CLEAR VEGETATION IN THE VICINITY OF THE WATERCOURSE.

DRAWN : KP	DRAWING STATUS
DESIGN : LR	WORK IN PROGRESS
CHKD : PH	PRELIMINARY DRAWING
APPD : DT	EXTERNAL ISSUE <input checked="" type="checkbox"/>
DATE : 26/09/2019	AS-BUILT
SUITABILITY: D2	FOR TENDER

CLIENT




AGENT



SCHEME NAME  
**A46 SIXHILLS NB AND SB  
 GEOTECHNICAL WATER EROSION**

DRAWING TITLE  
**VEGETATION CLEARANCE**

ORIG DRAWING SIZE : A3	DIMENSIONS : m
COPYRIGHT © KIER	SCALE : 1:5000
SCHEME REF. No. 1250030	REVISION <b>C 1</b>
DRAWING NUMBER	
PROJECT   ORIGINATOR   VOLUME	
HE569243 - KIER - HSC	
A46_SIXHILLS - DE - EN - 0600_02	
LOCATION   TYPE   ROLE   NUMBER	

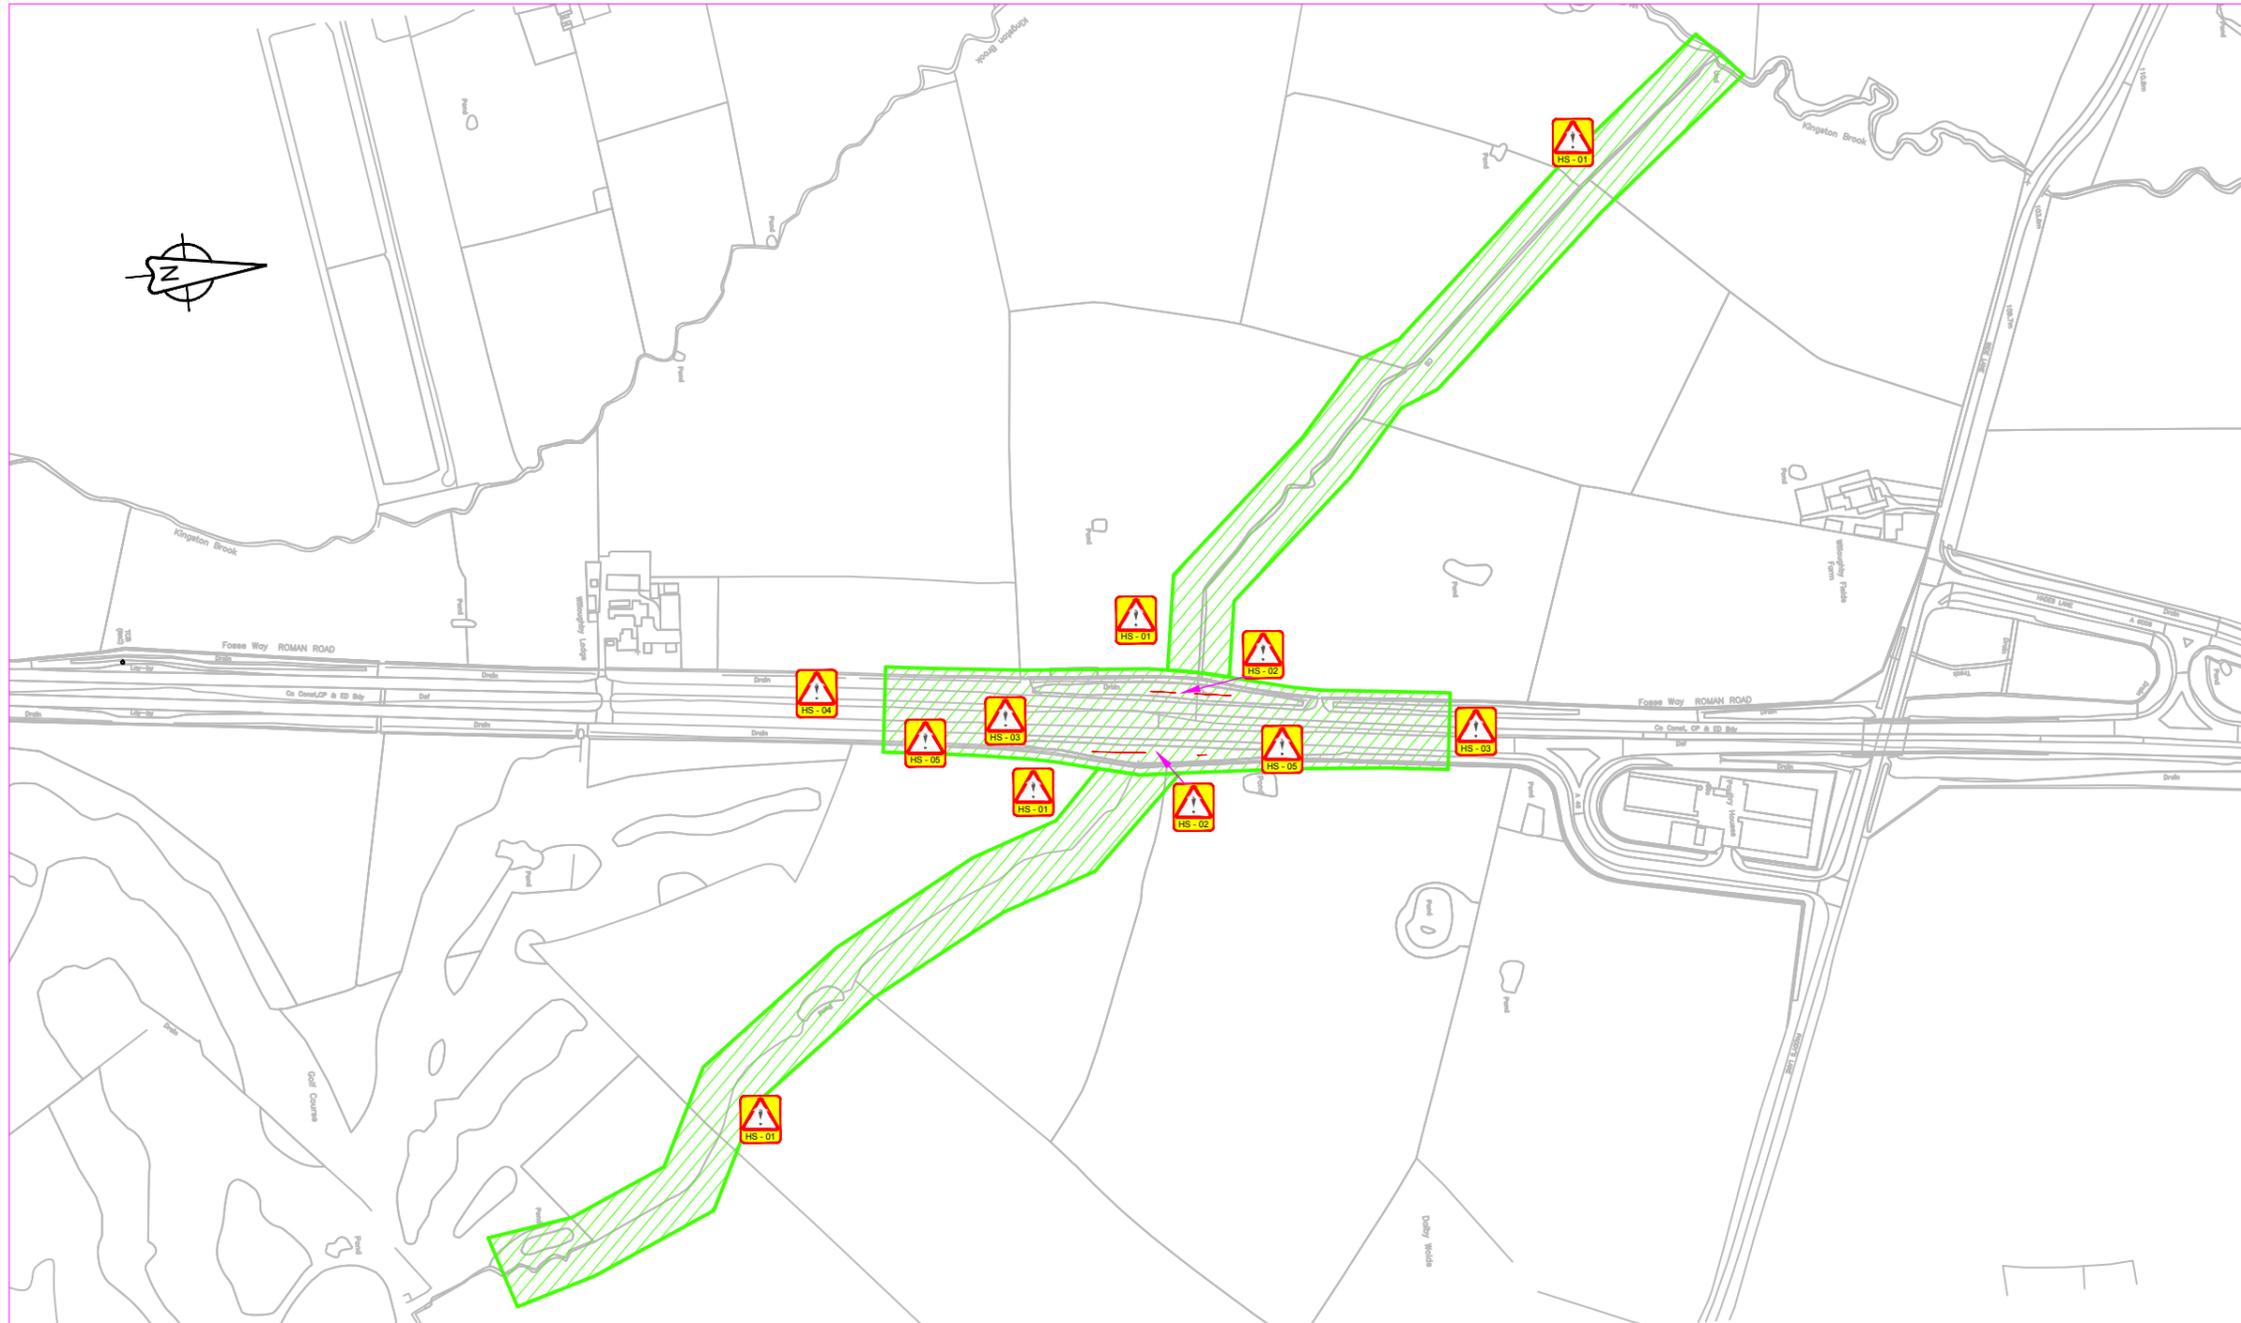

THIS MAP IS REPRODUCED FROM ORDNANCE SURVEY MATERIAL WITH THE PERMISSION OF ORDNANCE SURVEY ON BEHALF OF THE CONTROLLER OF HER MAJESTY'S STATIONERY OFFICE © CROWN COPYRIGHT. UNAUTHORISED REPRODUCTION INFRINGES CROWN COPYRIGHT AND MAY LEAD TO PROSECUTION OR CIVIL PROCEEDINGS. AL 100030649 2019