


External
Ref: 22

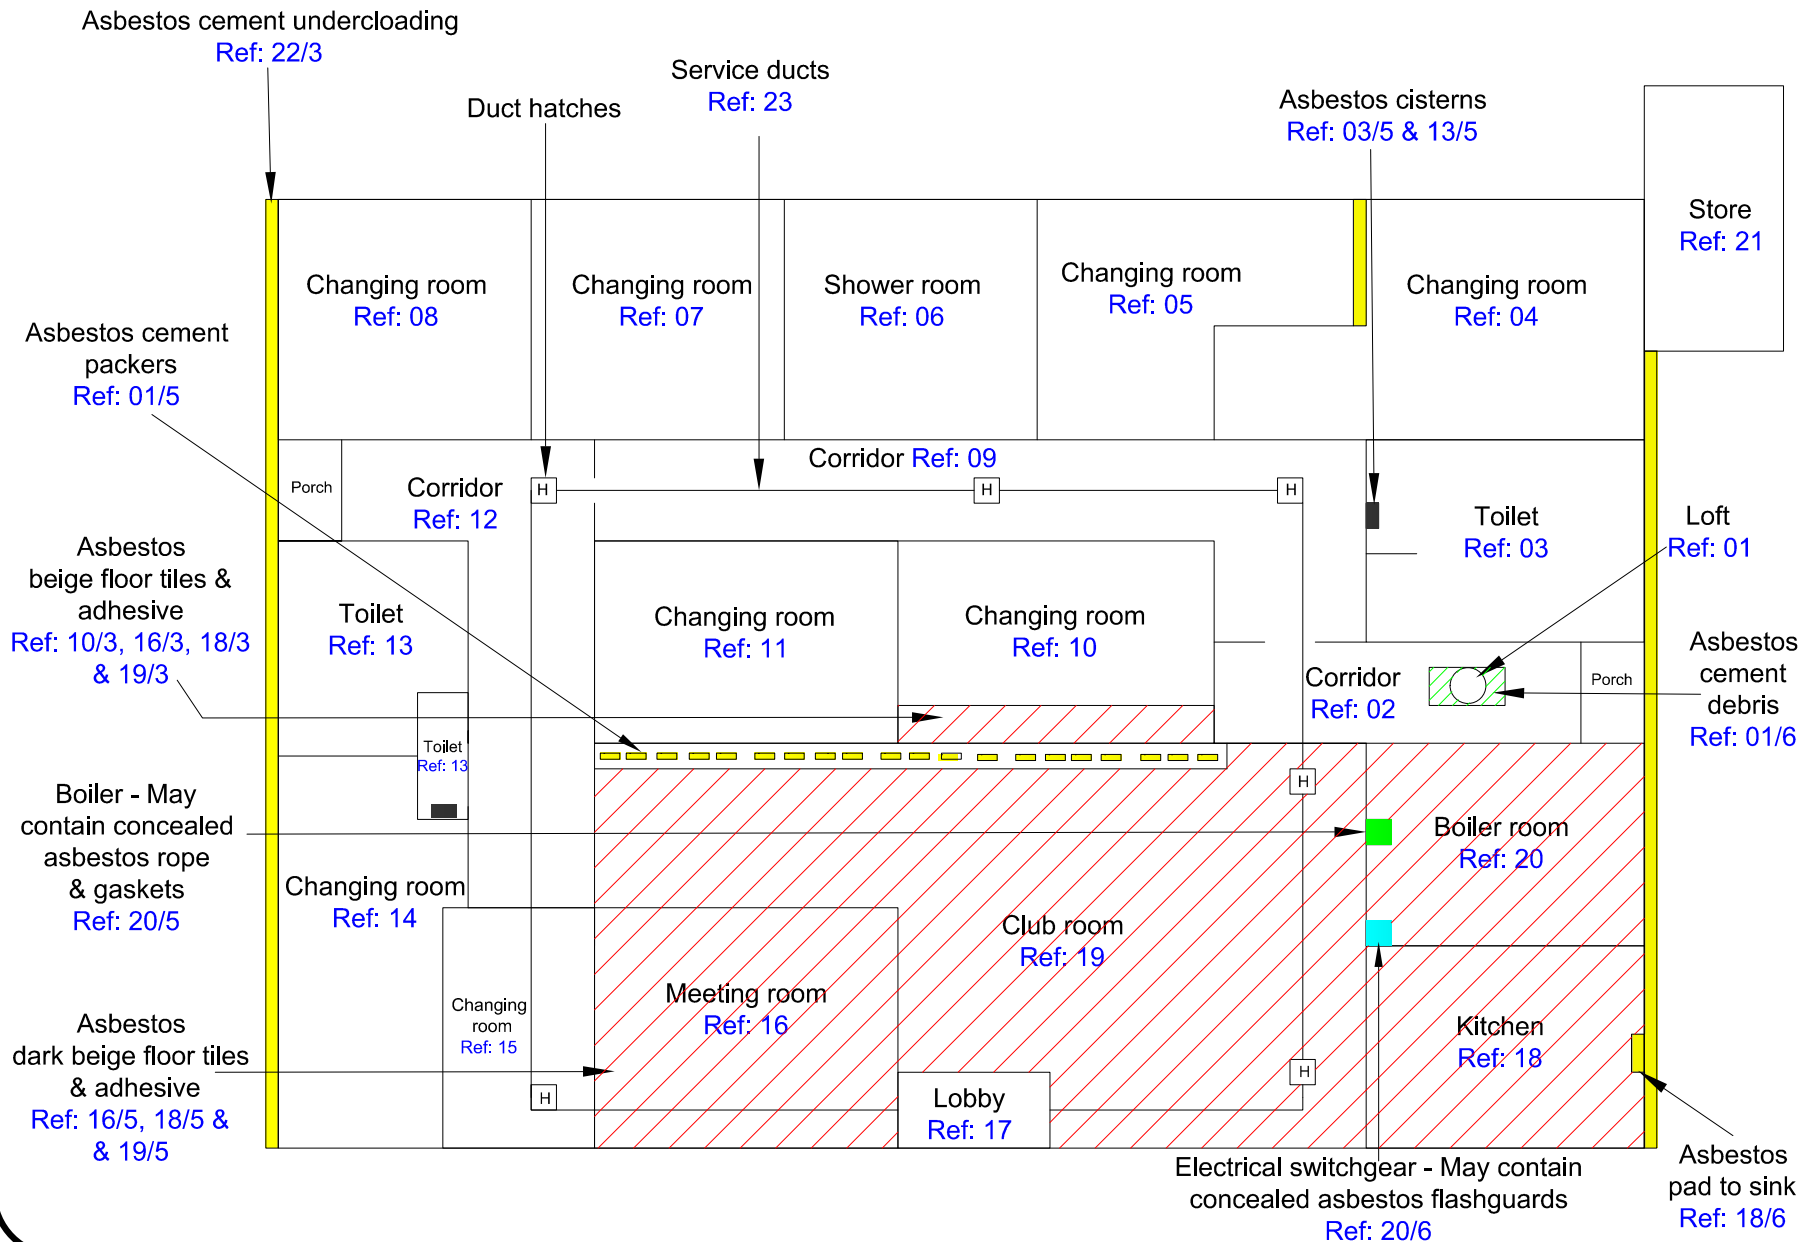

General Notes

KEY

| | |
|--|--|
| | Asbestos Based Textured Coating To Ceilings |
| | Asbestos Containing Floor Tiles |
| | Heater - May Contain Concealed Asbestos Rope & Gaskets |
| | Asbestos Cement Boards |
| | Asbestos Cement Flue |
| | Asbestos Insulating Board |
| | Asbestos Based Pad to Base of Sink |
| | Asbestos Based Cistern |
| | Electrical Switchgear |
| | Pipe Work Insulation, Paper etc |
| | Cement roof tiles |
| | Cement debris |

| No. | Revision/Issue | Date |
|-----|----------------|------|
|-----|----------------|------|

Firm Name and Address
BDA Surveying Ltd
Chapel St
Oadby
Leicester
LE2 5AD
TEL: 0116 271 9179

Project Name and Address
Syston Town Sports
Pavilion, Necton Street,
Syston
Leicestershire
LE17 1HF

| | |
|--------------------------------|-------------------------------|
| Project Asbestos Survey | Sheet Page 1 of 1 |
| Date 09-02-2016 | Report Number CAS/RD/RL/00294 |
| Scale Not To Scale | |