
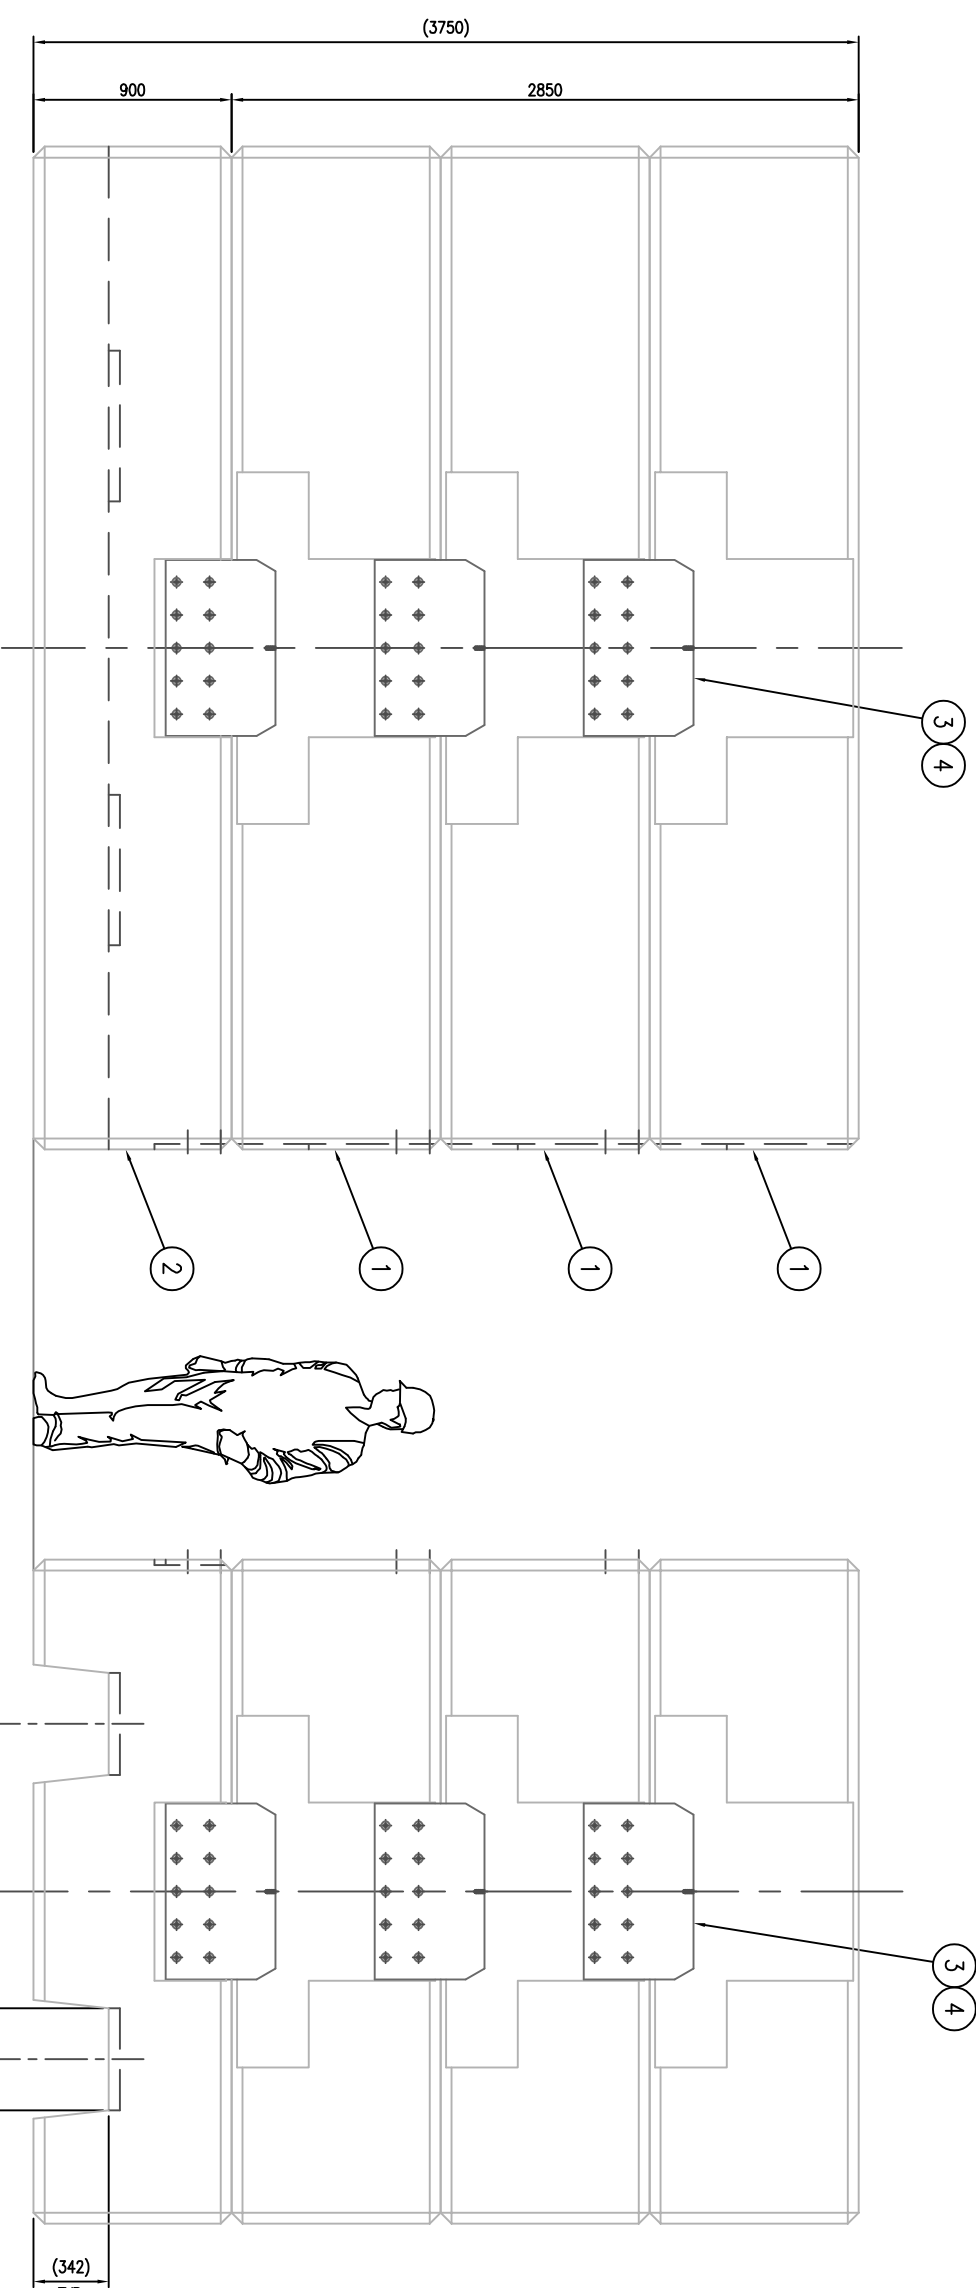


ITEM NO	DRG NO	DESCRIPTION	NO EFF
1	APRA2502	STANDARD BLOCK	3
2	APRA2503	BASE BLOCK	1
3	APRA2505	SIDE PLATE	6
4	N/A	M6 CSK EXPANSION ANCHORS	60

NOTE;

- 1) ANCHOR POINTS FOR SIDE PLATE ITEM 3 TO BE DETERMINED BY THE MANUFACTURER.
- 2) REFER TO ARA2501 FOR SHAPED TOP BLOCK STACK OF CONCRETE BLOCKS.

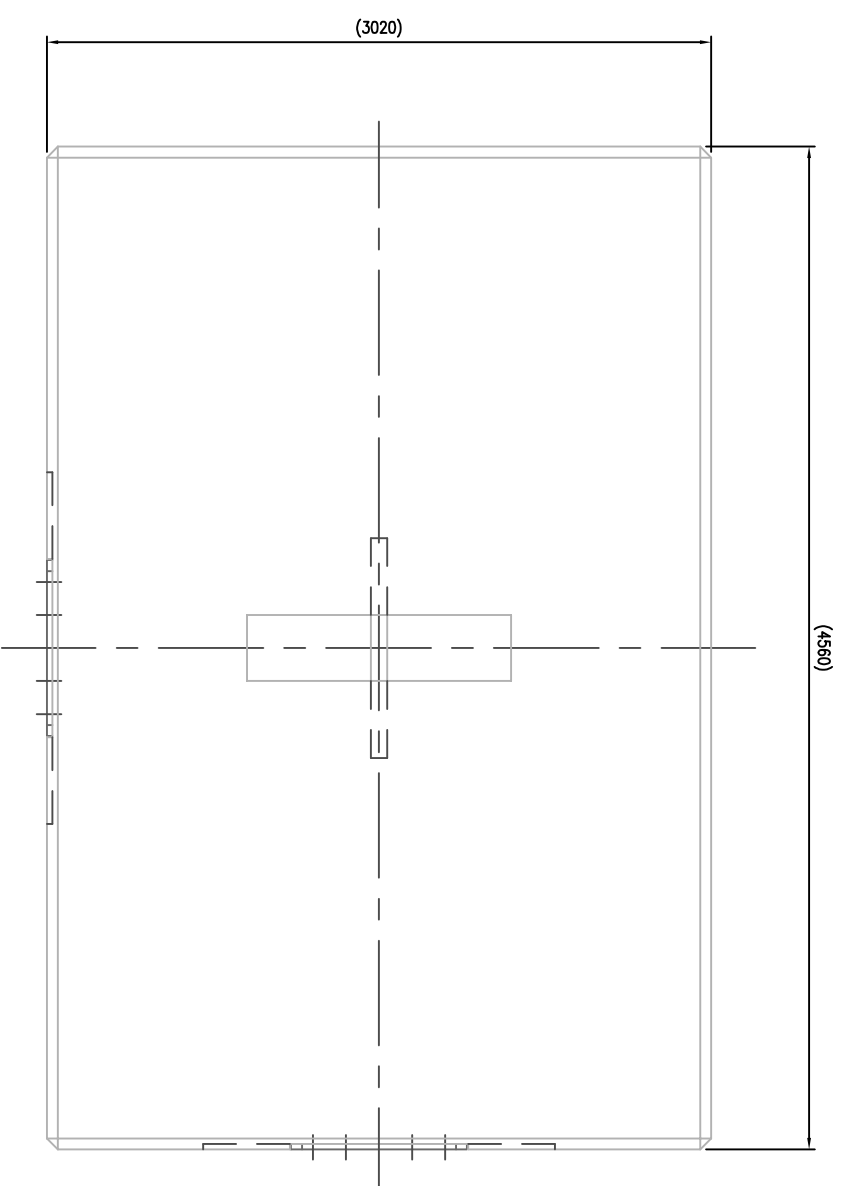

	B	01-09-19	---	APRIS	---	---	ORIGINAL
	A	16-08-19	---	APRIS	---	---	ORIGINAL
ISSUE	DATE	MOD. NO.	DEN. BY	CHECK.	APPD.	STATUS	
TOLERANCES UNLESS STATED FINISH							
REMOVE ALL BURRS							
MATERIAL & SPEC.			SURFACE TEXTURE "m"			DO NOT SCALE	
✓ UNLESS STATED							
SIFC 2008							
USED ON _____							
CONCRETE TECHNOLOGY FACILITIES COUNCIL							
INTERIOR APERTURE ASSEMBLY, GATEWAY ROOM UNIT 02							
TITLE STACK OF CONCRETE BLOCKS							
(STANDARD BLOCKS)							
DRG No. AP/RA2500							