

**LEGEND**

SWITCHED FROM BEHIND THE RECEPTION DESK. ARMING OF FITTINGS IS SUCH THAT ALTERNATE UPLIGHT FITTINGS CAN BE SWITCHED OFF TO PROVIDE A SOFT LIGHTING UPLIGHT LEVEL AND ALTERNATE DOWNLIGHT FITTINGS CAN BE SWITCHED OFF TO PROVIDE A SOFT LIGHTING DOWNLIGHT LEVEL.










LOCAL MANUAL SWITCHING

LOCAL MANUAL SWITCH WITH MASTER SWITCH AT RECEPTION

PRESENCE DETECTION

LOCAL MANUAL SWITCH WITH DAYLIGHT DIMMING OVERSIDE AND MASTER AT RECEPTION (FIRST ROW OF LIGHTING IS OPERATIONAL BEYOND OPENING TIMES)

SWITCHED FROM BEHIND THE MAIN RECEPTION DESK.

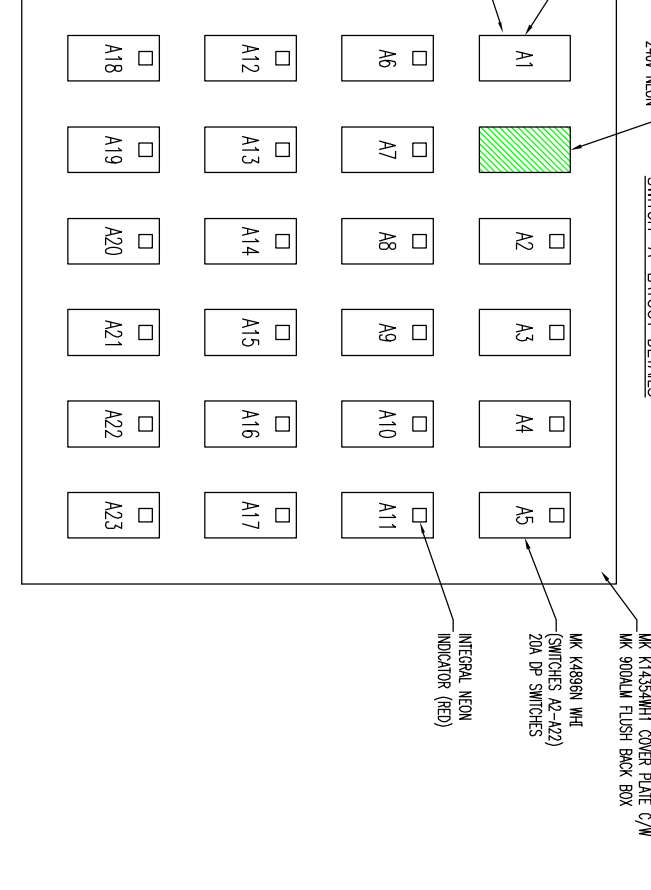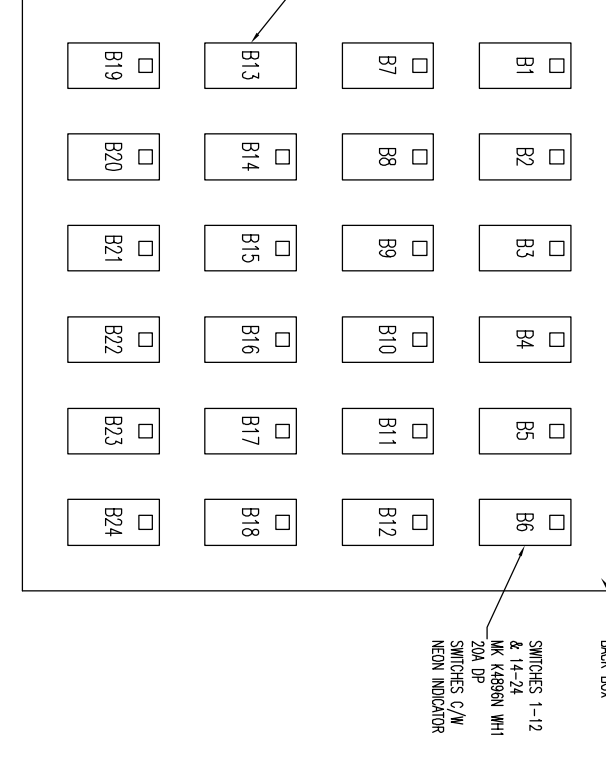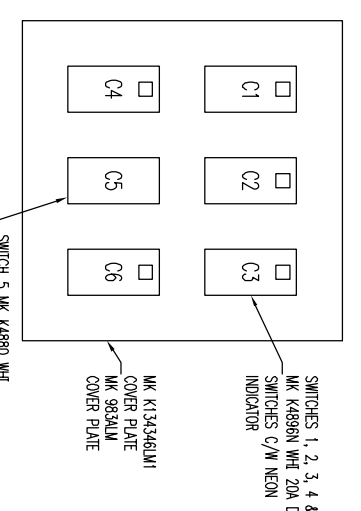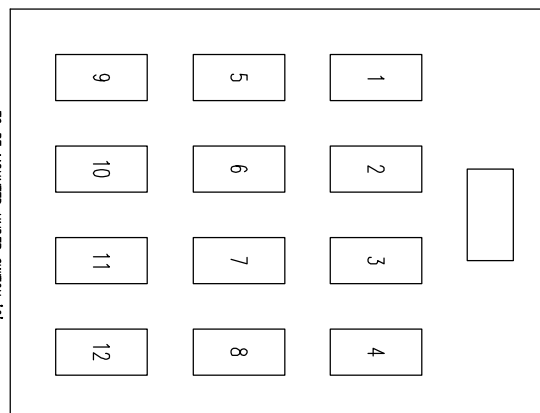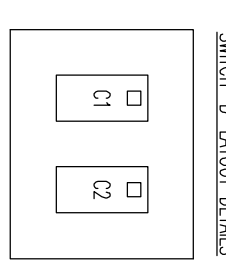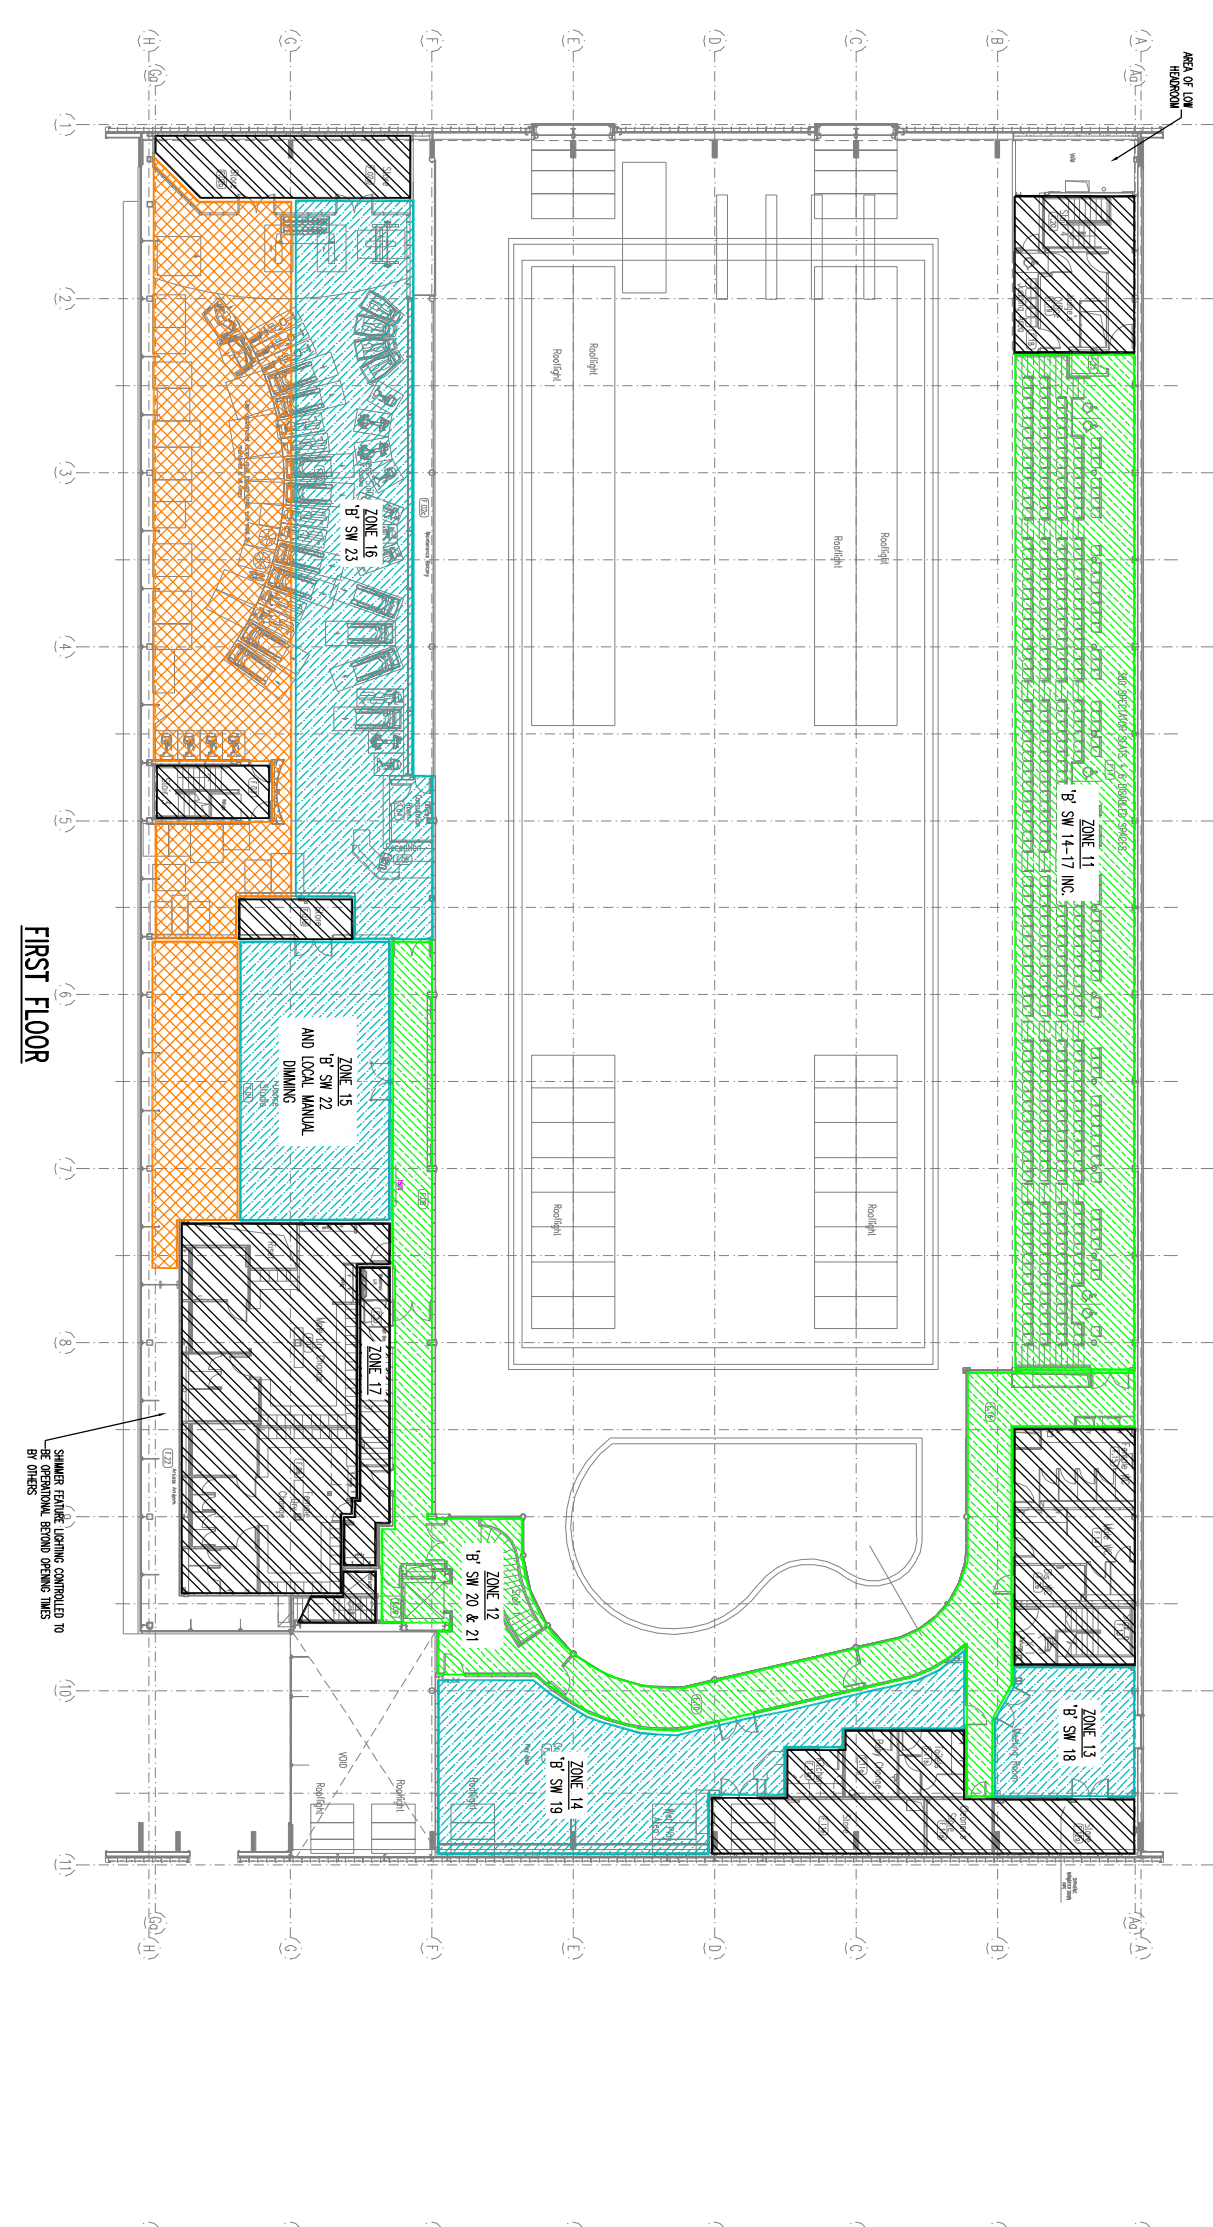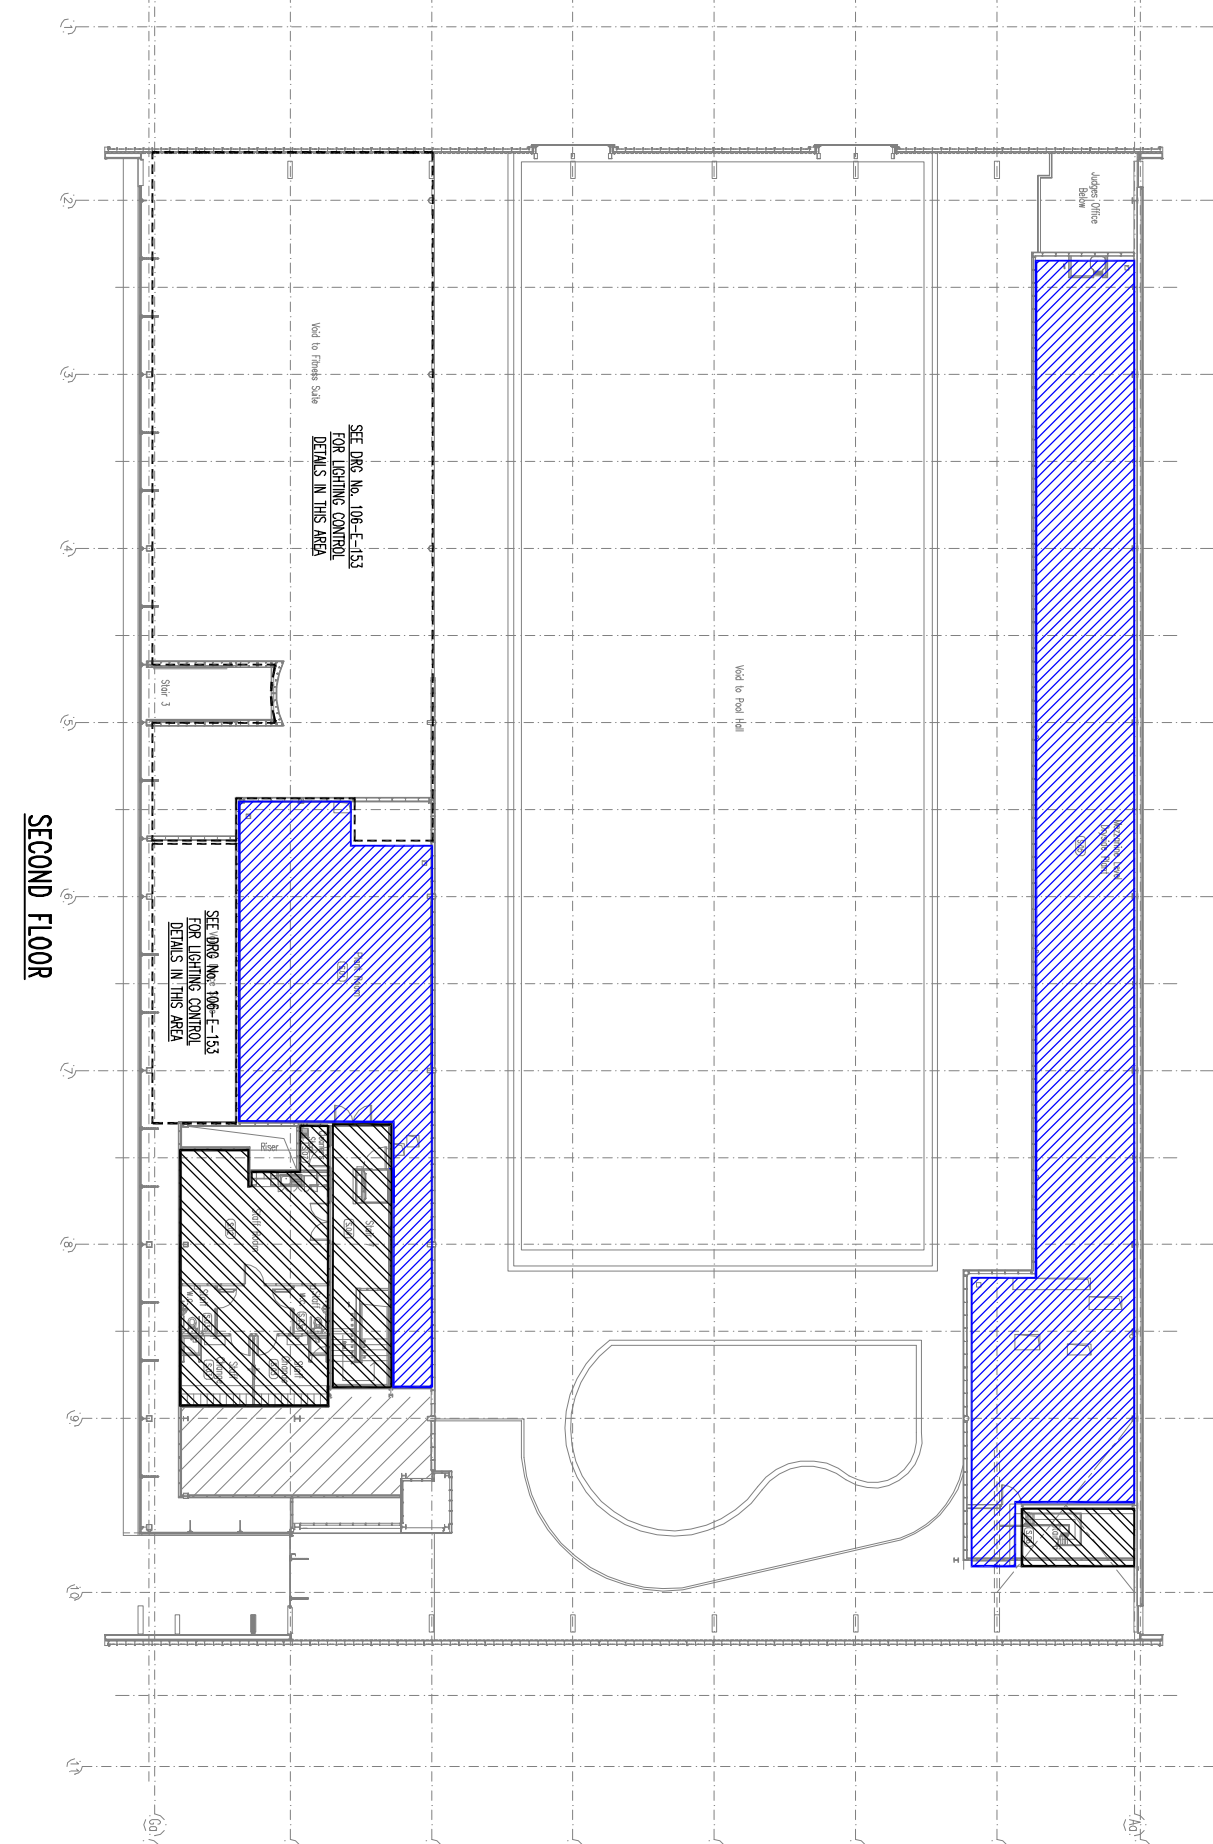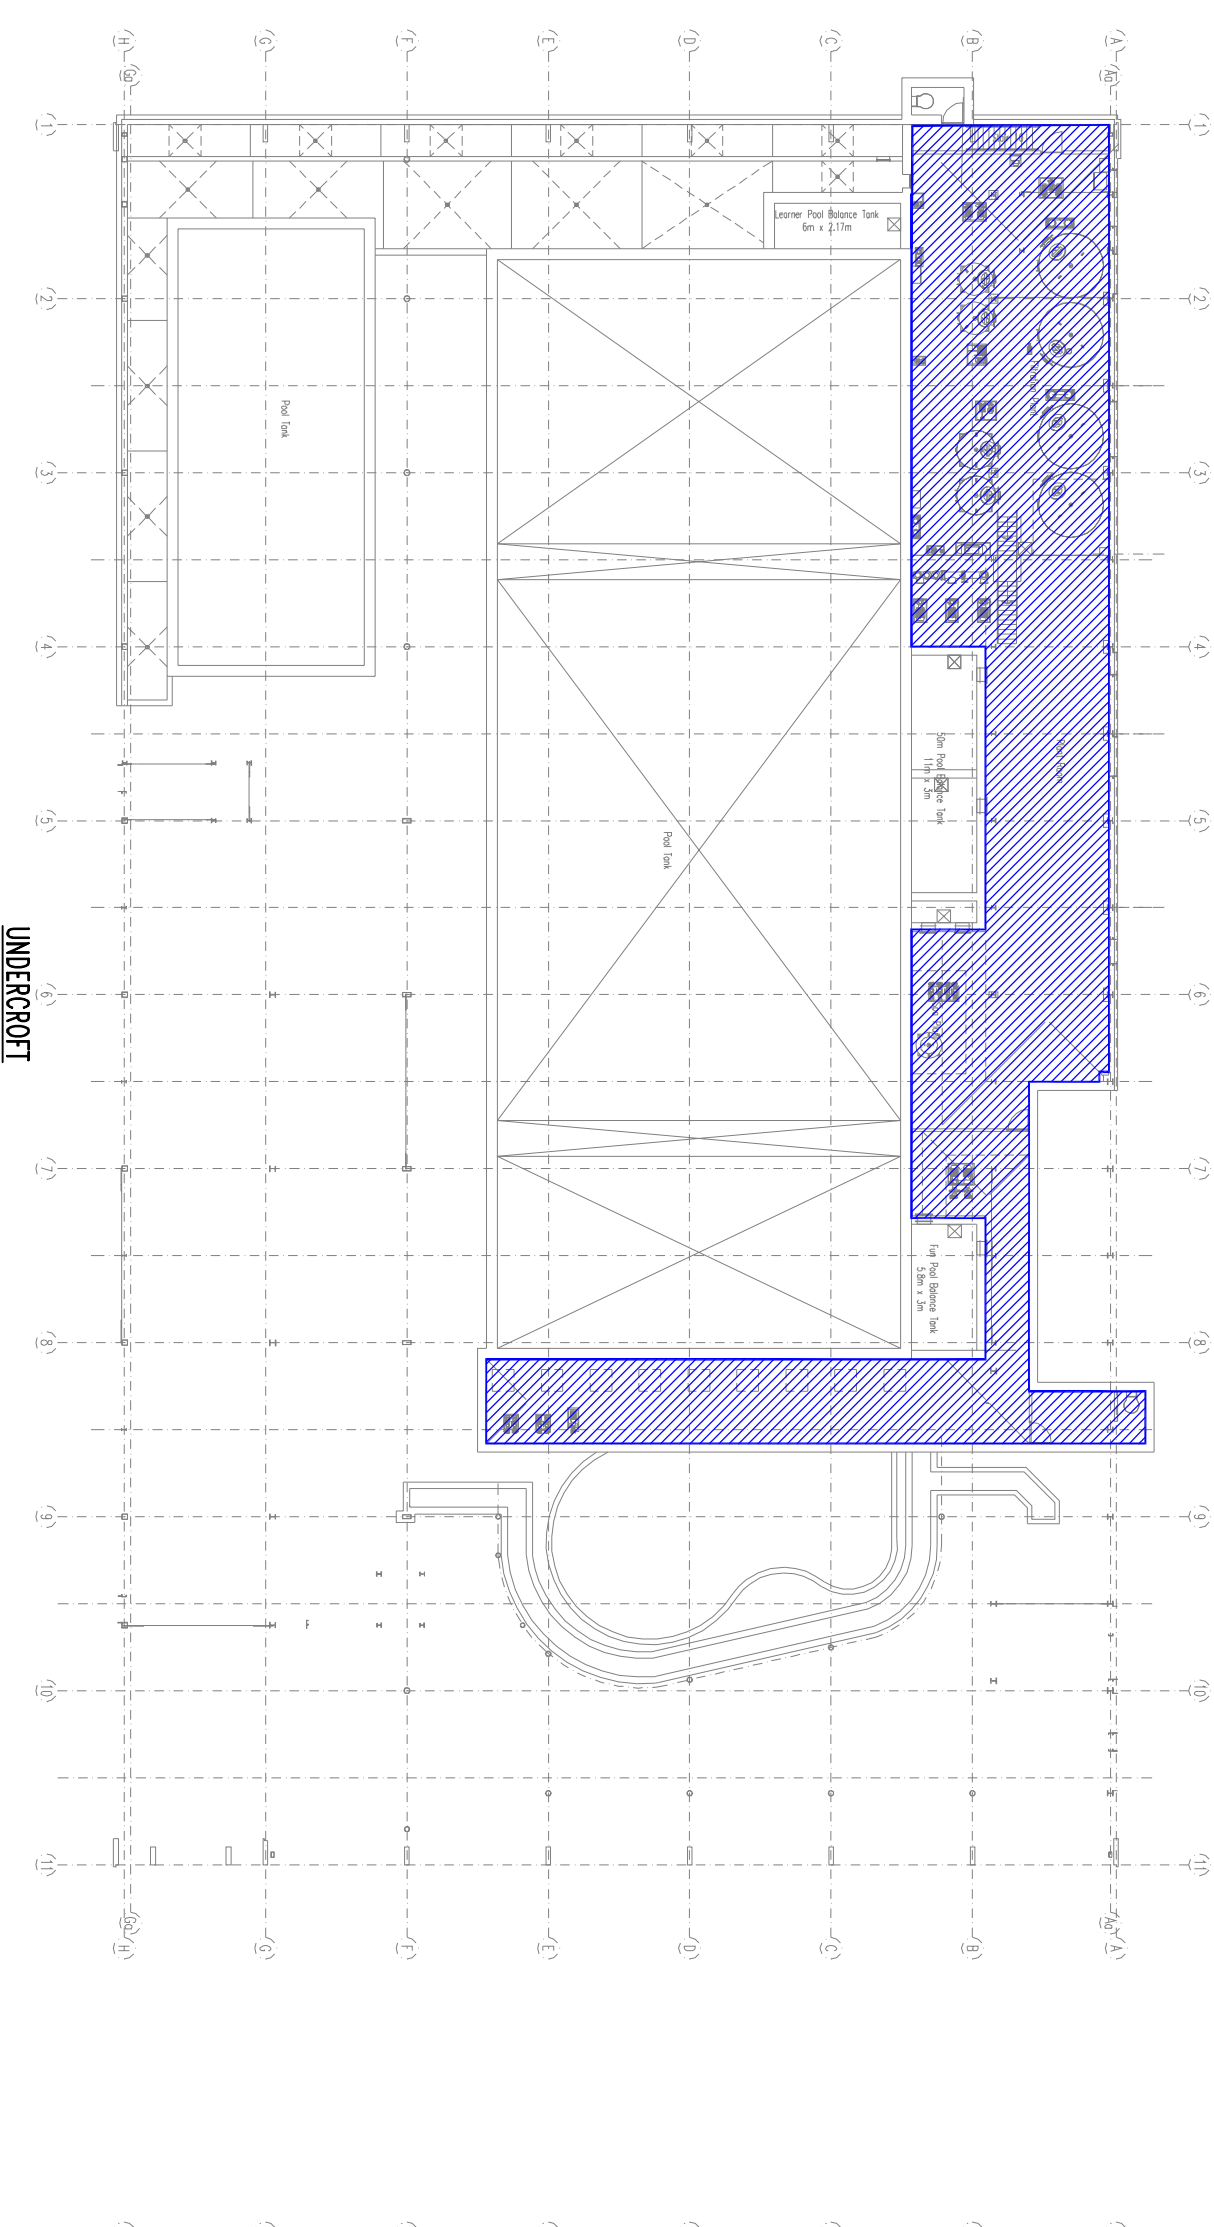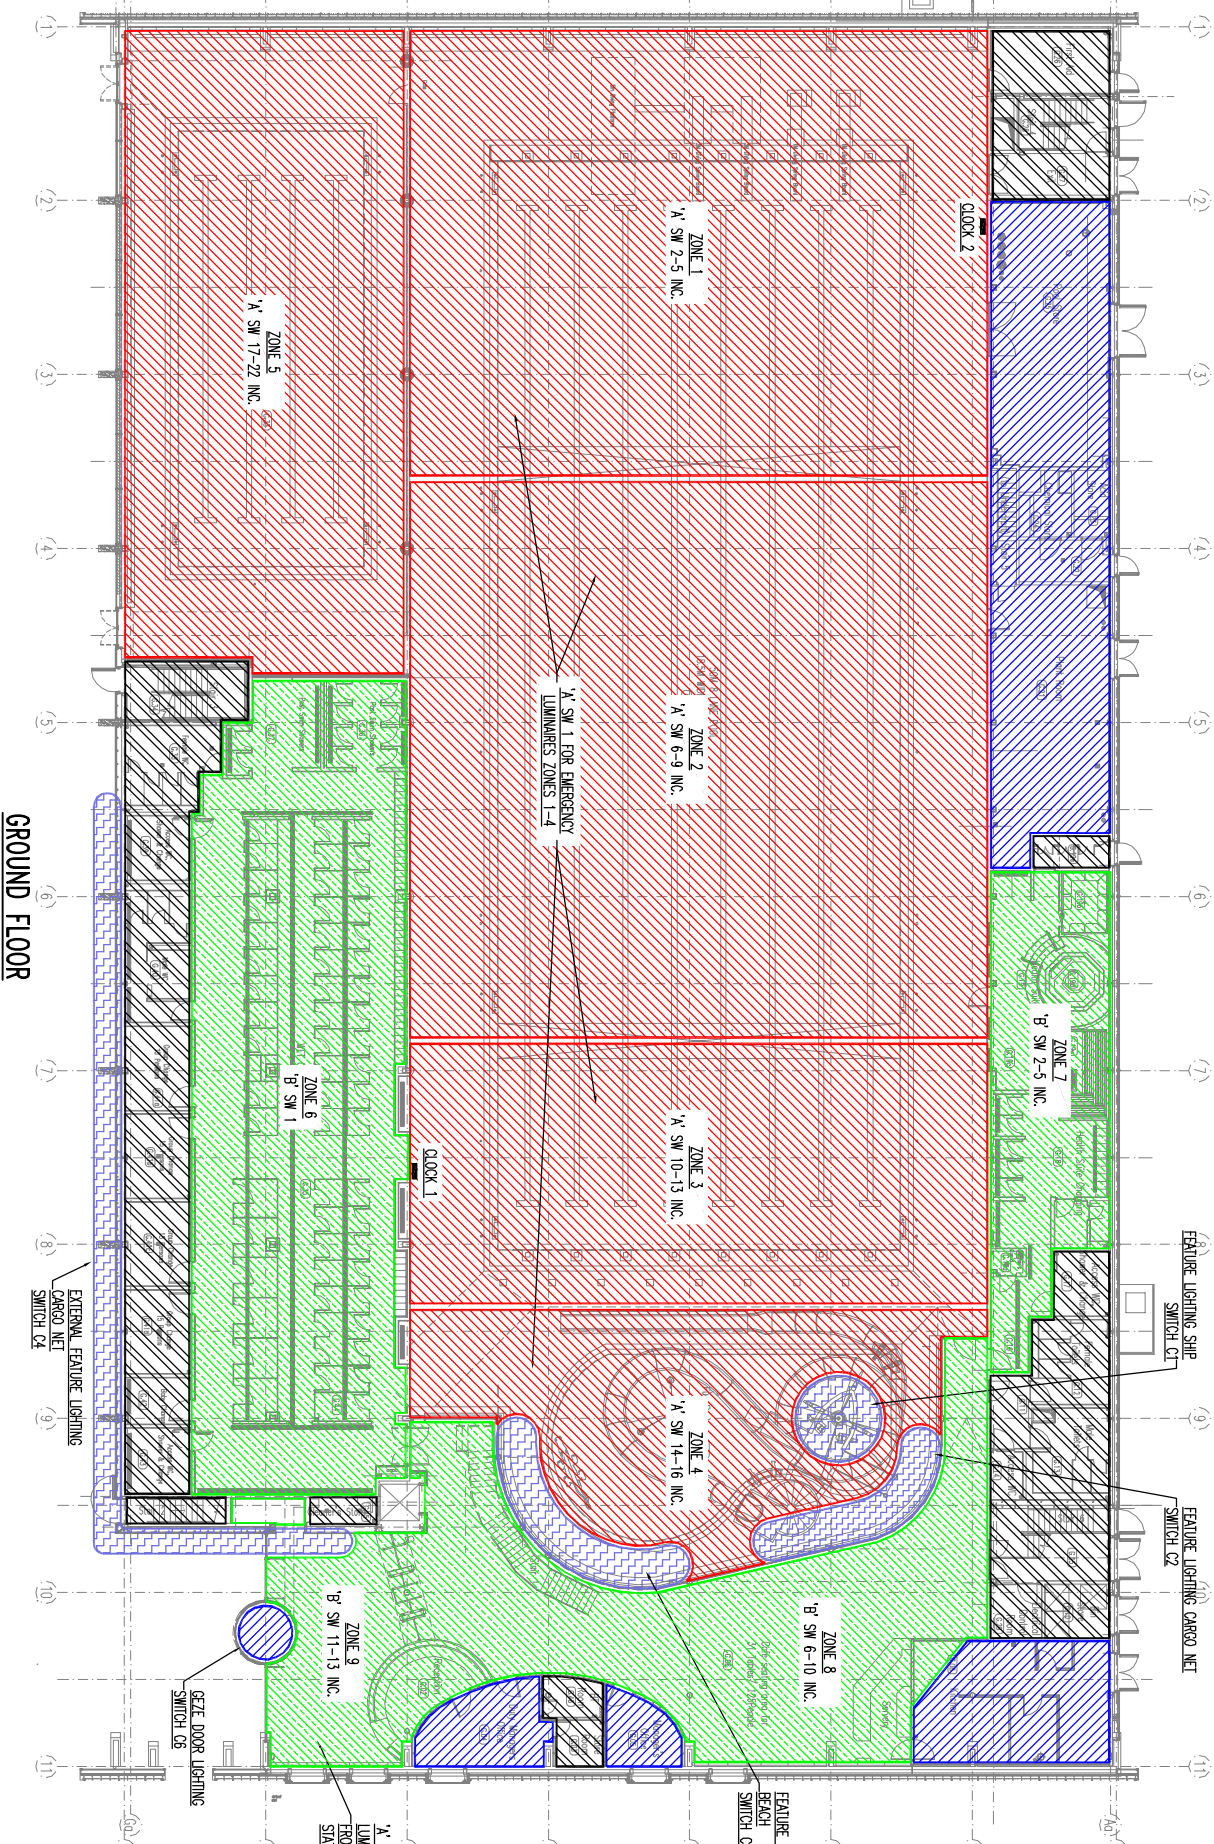

Switch A - Main Pool Hall Lighting		
A1	Poolside Essential	Emergency Lighting
A2	Diving Pool Down 50%	Down Lighting
A3	Diving Pool Up 50%	Up Lighting
A4	Diving Pool Down 100%	Down Lighting
A5	Diving Pool Up 100%	Up Lighting
A6	25 metre Pool Down 50%	Down Lighting
A7	25 metre Pool Up 50%	Up Lighting
A8	25 metre Pool Down 100%	Down Lighting
A9	25 metre Pool Up 100%	Up Lighting
A10	New End Pool Down 50%	Down Lighting
A11	New End Pool Up 50%	Up Lighting
A12	New End Pool Down 100%	Down Lighting
A13	New End Pool Up 100%	Up Lighting
A14	Fan Pool Up 50%	Down Lighting
A15	Fan Pool Down 100%	Down Lighting
A16	Fan Pool Up 100%	Up Lighting
A17	Leanne Pool 50%	Main Lighting
A18	Leanne Pool 100%	Main Lighting
A19	Leanne Pool Perimeter	Per End
A20	Leanne Pool Perimeter	Neat End
A21	Leanne Pool Perimeter	Main Poolside
A22	Leanne Pool Perimeter	Outside Wall
A23	Diving Pool	Down Lighting
		Zone 1

Switch B - General Lighting		
B1	Wet Changing Village	Zone 6
B2	Health Suite	Zone 7
B3	Health Suite	Zone 7
Switch C - Feature Lighting		
C1	Fan Pool - Ship	RCS LED floodlights
C2	Fan Pool - Cargo Mkt	RCS LED floodlights
C3	Fan Pool - Beach	RCS LED floodlights
C4	External feature lighting	RCS LED floodlights
C5	Spa	Spa lights
C6	Spa	Spa lights
Outstation OSI - Scene Setting		
1	Gold	Yellow / Green
2	Magenta	Magenta / Yellow
3	Green	Red / Blue
4	Red	Gold / Magenta
5	Shall Blue	Red / Green
6	Slow Saline Chase	Red / Green
7	Slow Saline Chase	Red / Green
8	Gold Wave	Blue / Yellow Wave
9	Gold Wave	Blue / Yellow Wave
10	Gold & White Bump	Saline Colour & White Wave
11	White	White
12	Off	Off

Switch D - Cables		
D1	Cable 1 - Wet Changing	
D2	Cable 2	