






# KATE CARR

GARDEN & LANDSCAPE DESIGN

design@katecarr.co.uk  
07779 718499  
www.katecarr.co.uk

-  = existing trees
-  = proposed trees
-  = proposed picnic benches
-  = proposed tree benches
-  = new benches

## CLIENT

Community Project  
Street Parish Council

## PROJECT

Merriman Park  
Street  
Somerset

**DRAWN BY**  
Kate Carr

**ISSUE**  
05.06.20

**SCALE**  
1:500 @ A3

**DRAWING NUMBER**  
MPK/DLP/0620

**DRAWING DESCRIPTION**  
**Design Layout Plan**

# A0.1





design@katecarr.co.uk  
07779 718499  
www.katecarr.co.uk

CLIENT

Merriman Park Community Group  
Street Parish Council

PROJECT

Merriman Park  
Street  
Somerset


DRAWN BY  
Kate Carr

ISSUE  
05-06-20

SCALE  
Not to scale

DRAWING NUMBER  
MPK/3D/0620

DRAWING DESCRIPTION  
**Illustration showing location  
of 0-10 play area for  
tender, fencing and gates**

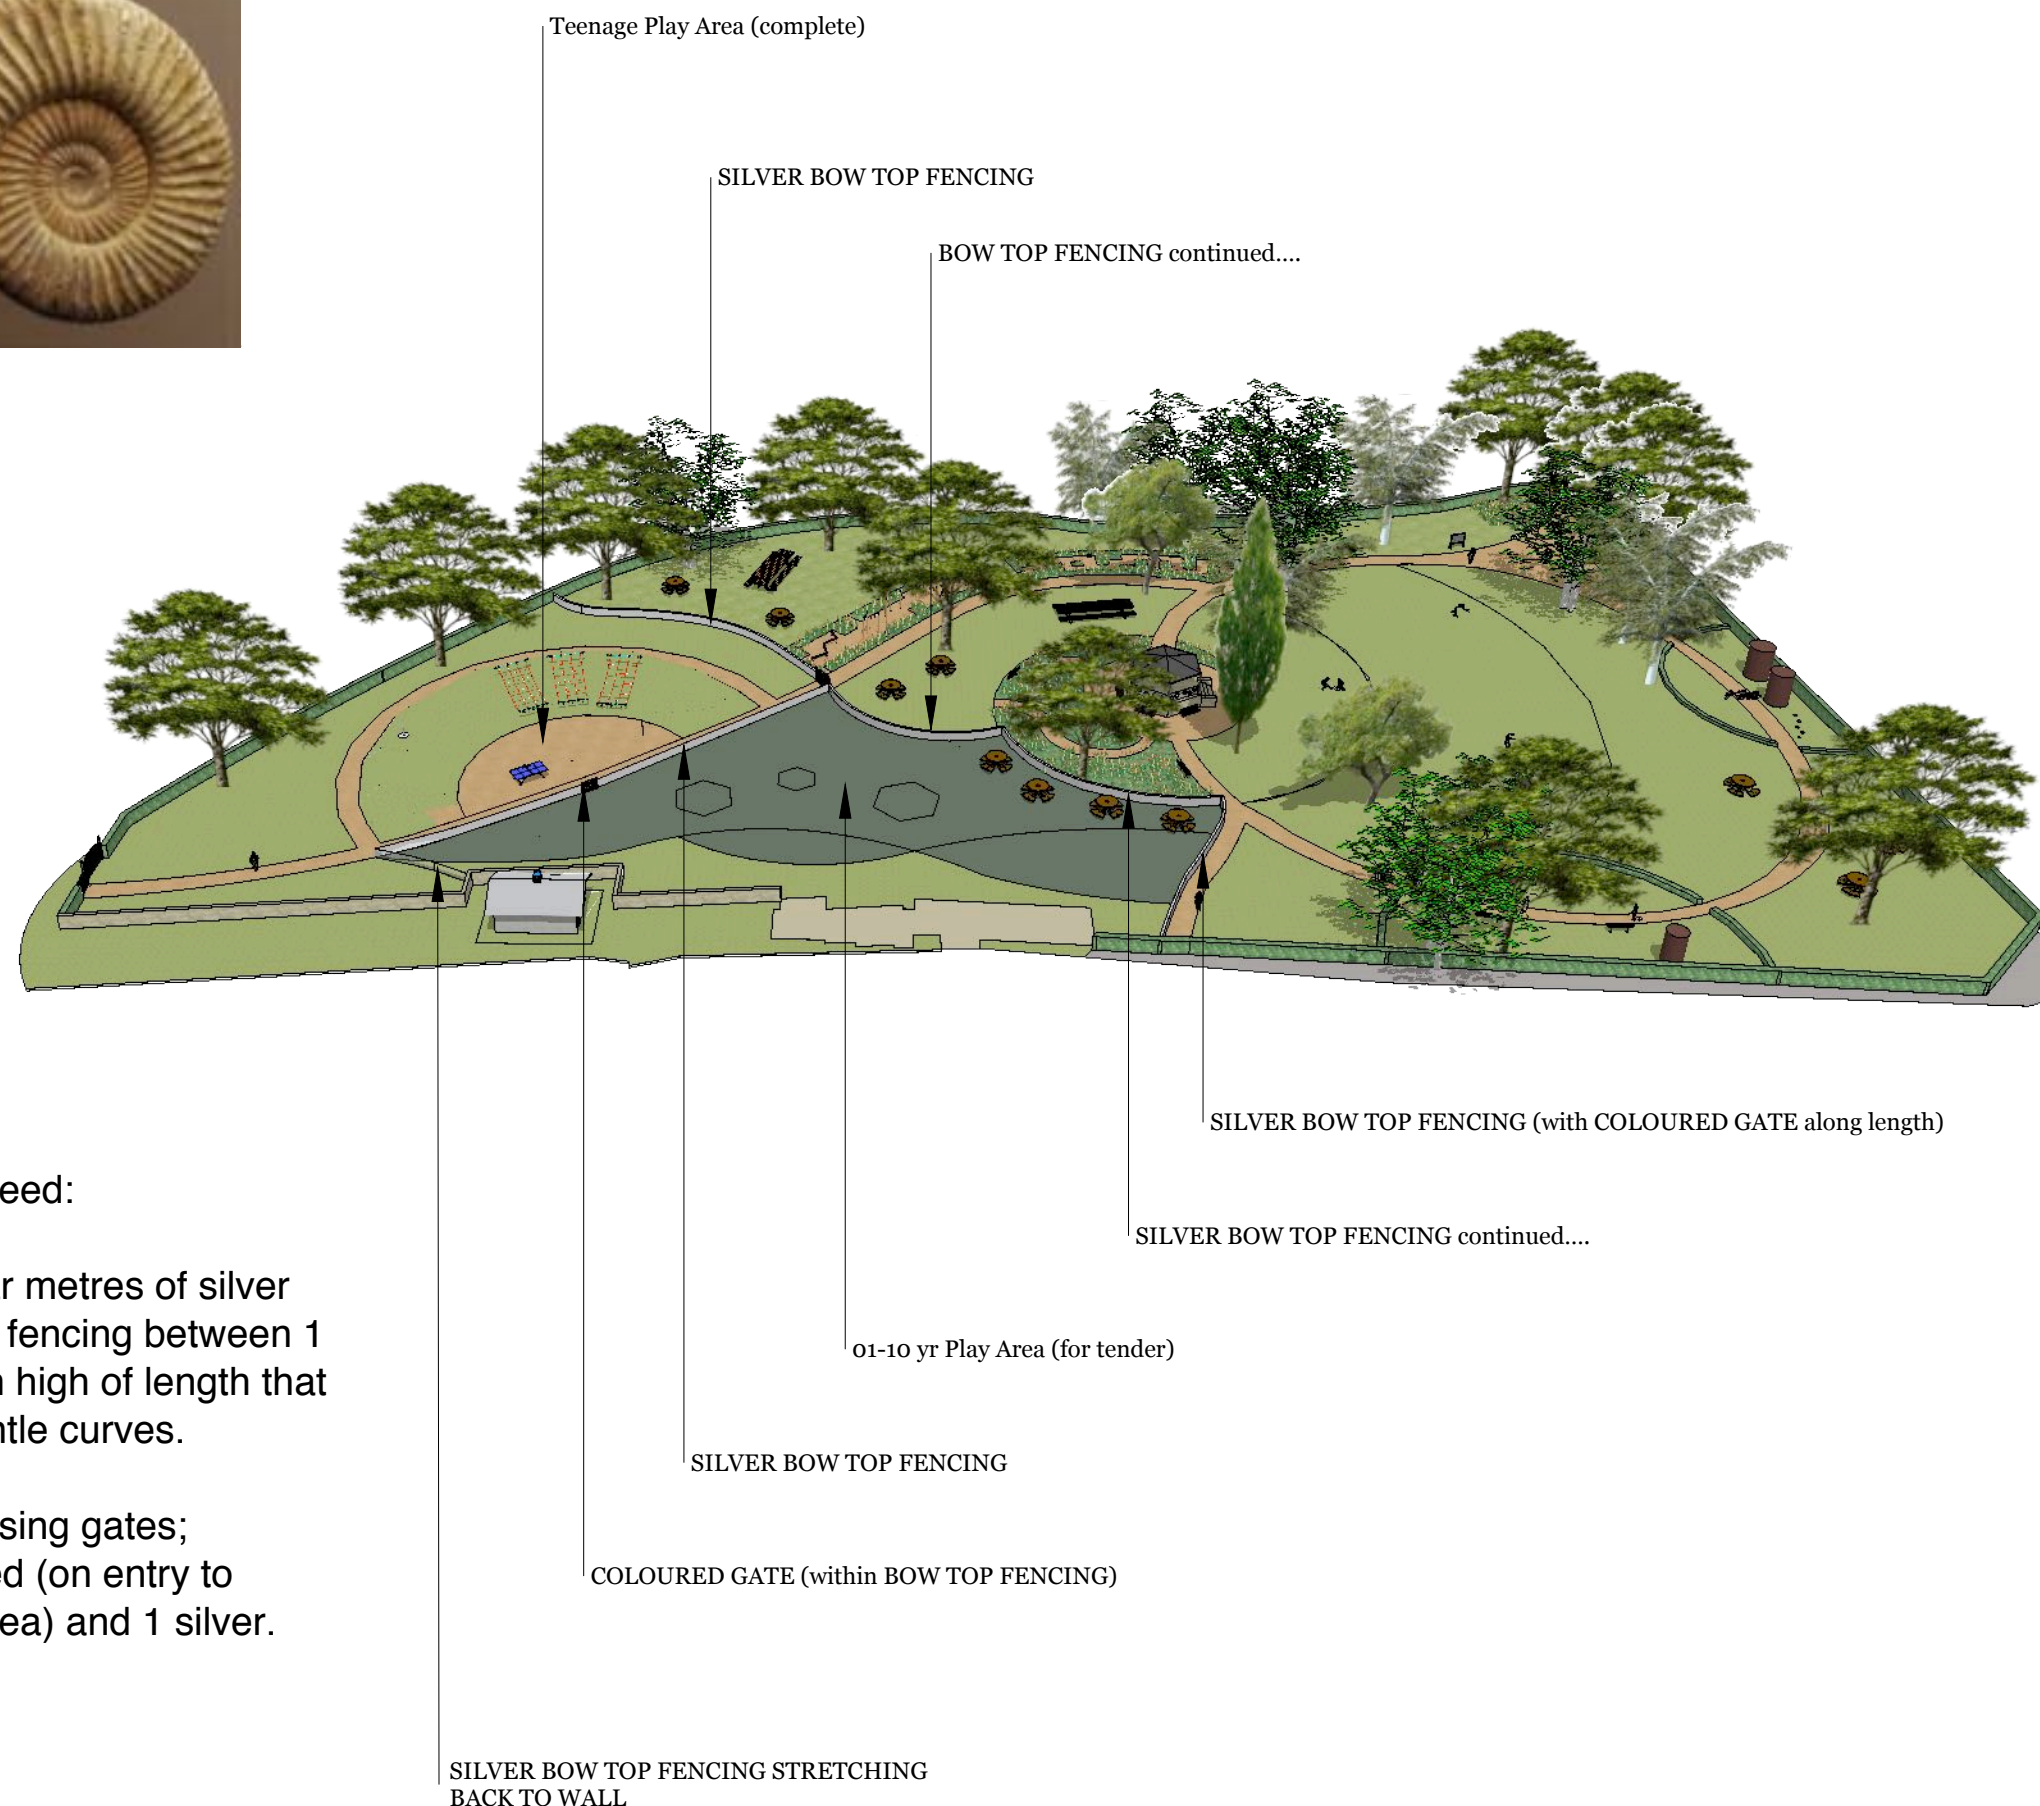


We will need:

140 linear metres of silver  
Bow Top fencing between 1  
and 1.2m high of length that  
allow gentle curves.

3 self-closing gates;  
2 coloured (on entry to  
0-10yr area) and 1 silver.



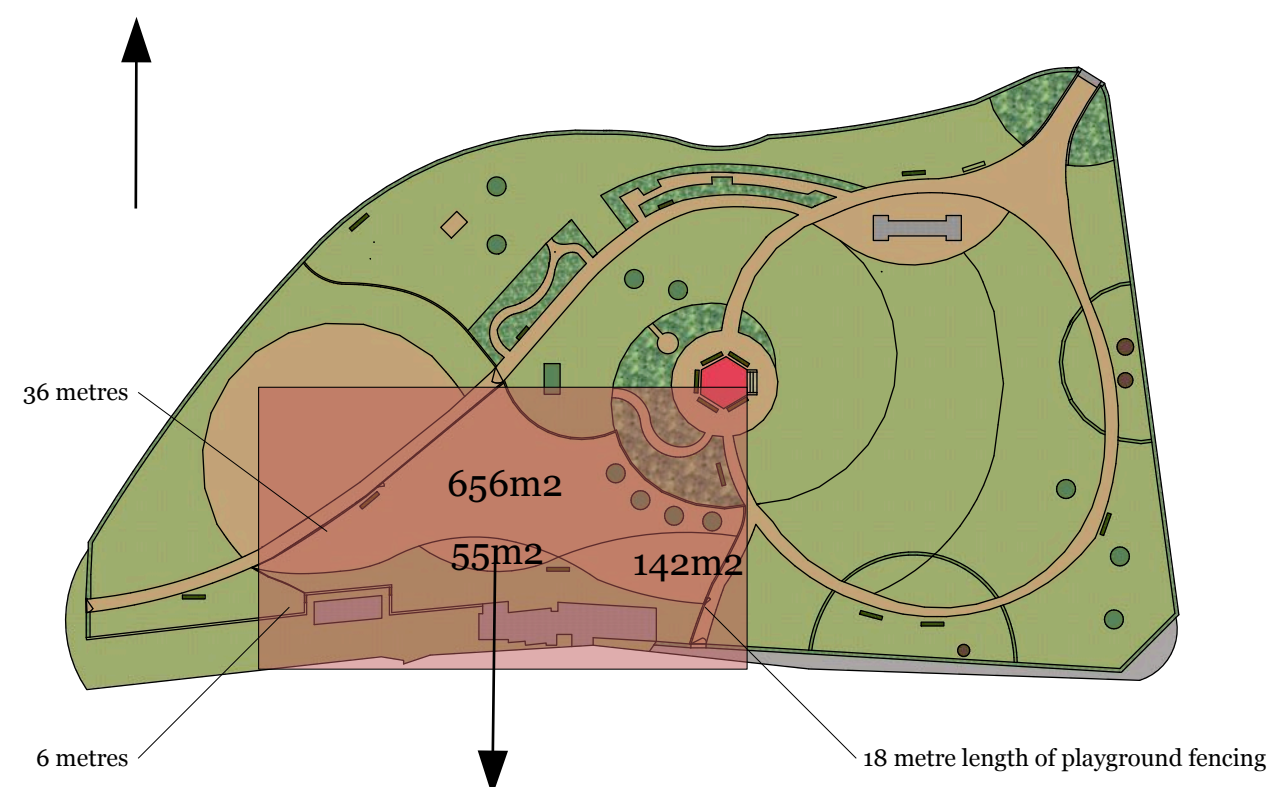

Play surface - **Total Area = 852m2**

Location of benches to be identified within 0-10yr Play Area and options to be considered for how to identify curves of the design if budget will not stretch to wet pour across entire area



CLIENT

Merriman Park Community Group  
Street Parish Council

PROJECT

Merriman Park  
Street  
Somerset

DRAWN BY  
KC

ISSUE  
25-02-20

SCALE  
1:100 at A3

DRAWING NUMBER  
MPK/PG/0220

DRAWING DESCRIPTION  
**4. 0-10 Playground**