



Do not scale from this drawing, except for town planning purposes.
Work to figured dimensions only.
This drawing is the property of David Gogo and copyright is reserved by him.
This drawing is issued on condition that it is not copied, used or disclosed by or to any unauthorised person without the prior written consent of David Gogo.
The areas on the drawing have been measured directly from a CAD drawing and have no tolerances added or subtracted.
The areas have been calculated in accordance with the Code of Measuring Practice, 6th Edition (2007) using the stated options NIA, GIA, GEA. They are approximate and relate to the likely areas of the building at the current state of the design. Any decisions to be made on the basis of these predictions, whether as to project viability, pre-letting, lease agreements and the like, should make allowance for the following:
- Design development
- Accurate site survey, site levels and dimensions need to be fully evaluated
- Allowance for construction methods and building tolerances.
- Local authority consents

/ 05.03.14 CD CD FIRST ISSUE
A 17.08.16 CD CD FIRST ISSUE
B 05.10.16 CD CD Proposal Gate location
C 30.11.16 GBF GBF drawing updated following comments
D 12.12.16 GBF GBF ramped access with protective handrail added to gate next to court 3 and issued for planning

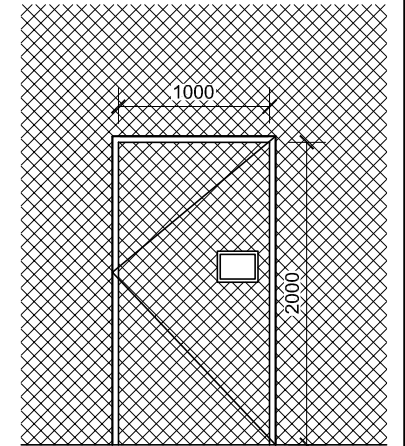

Proposed New Gate Elevation 1:50

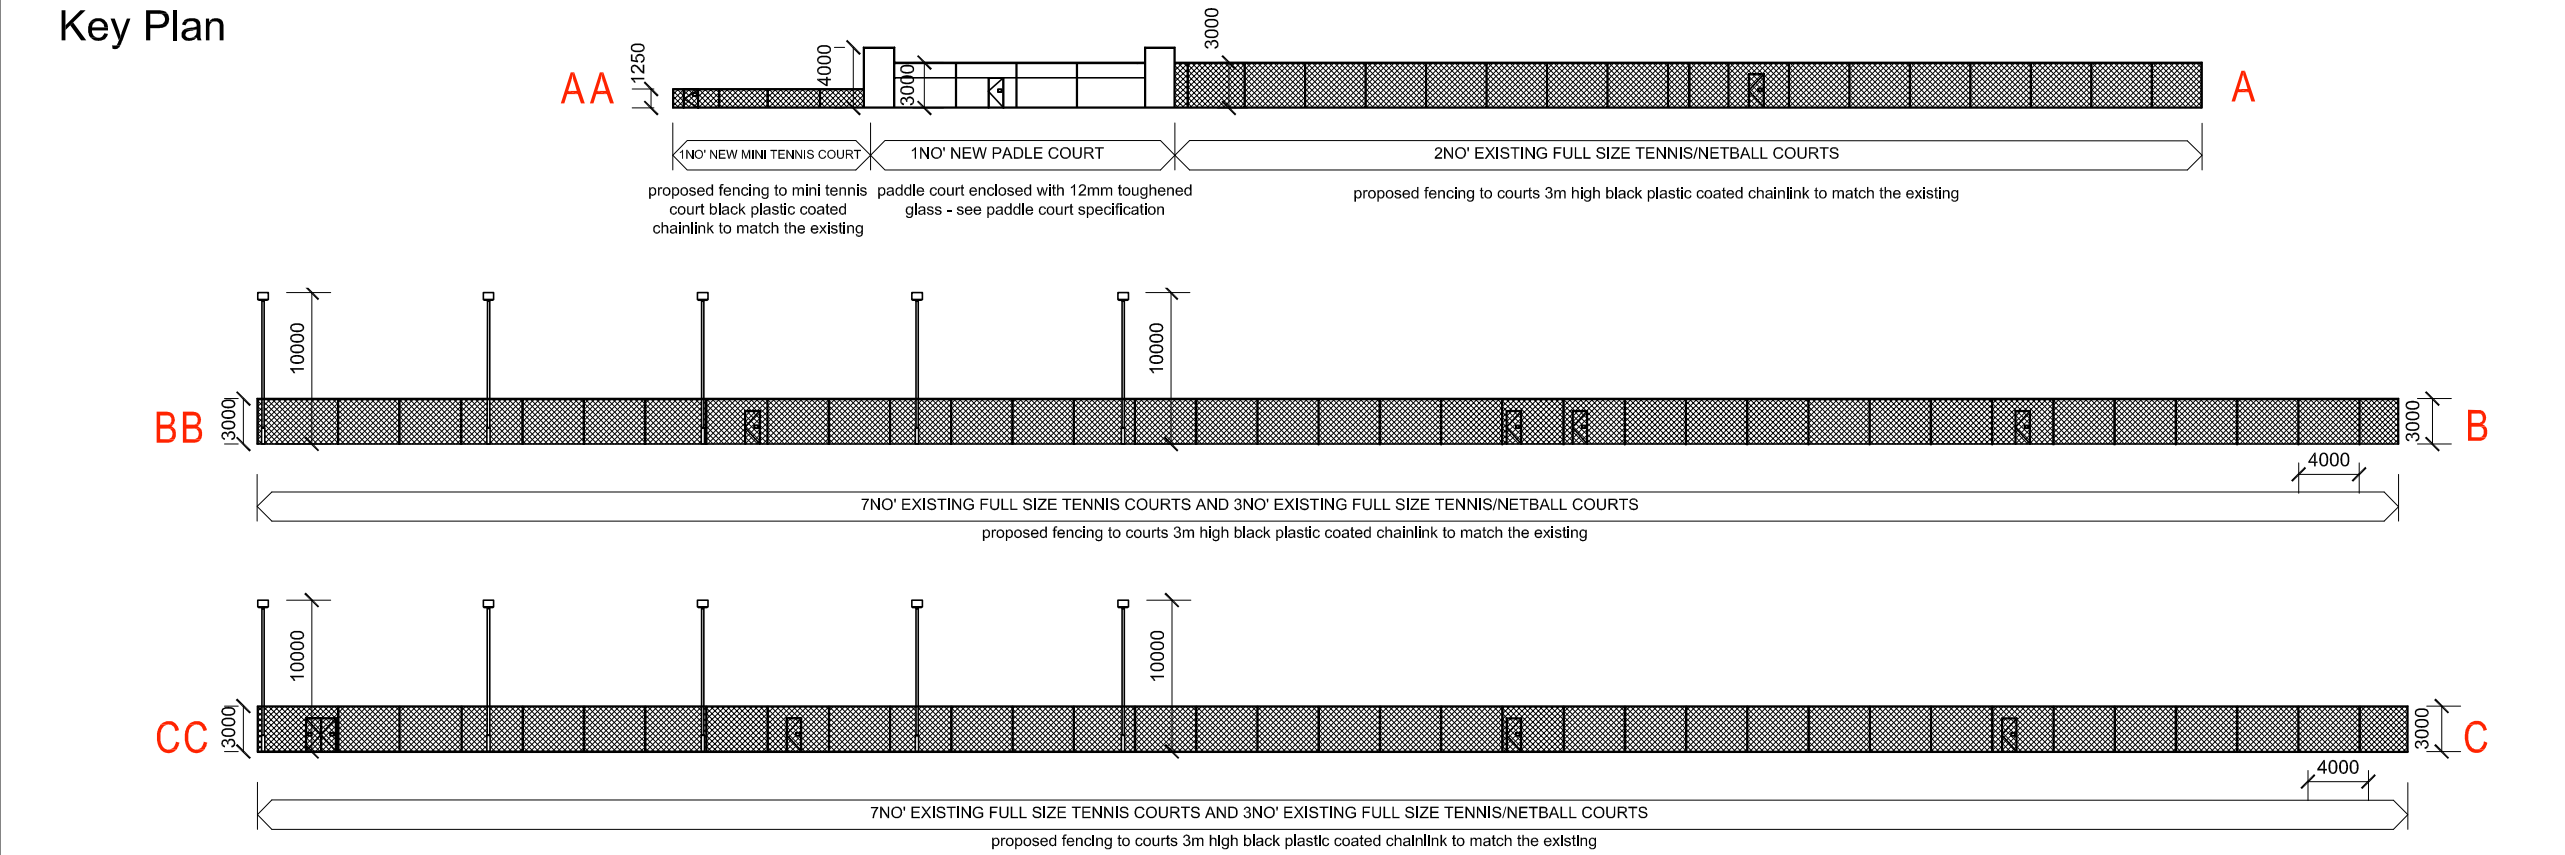

client	The Royal Parks		
status	FOR PLANNING		
project	Regent's Park Plan York Bridge, London, NW1 5BL		
title	Proposed Gate Elevations		
scale	1:500@A3	date	17/08/16
drawing no.	RG03-038-101	drawn	DG
		revision	D