
## Proposed First Floor Mezzanine

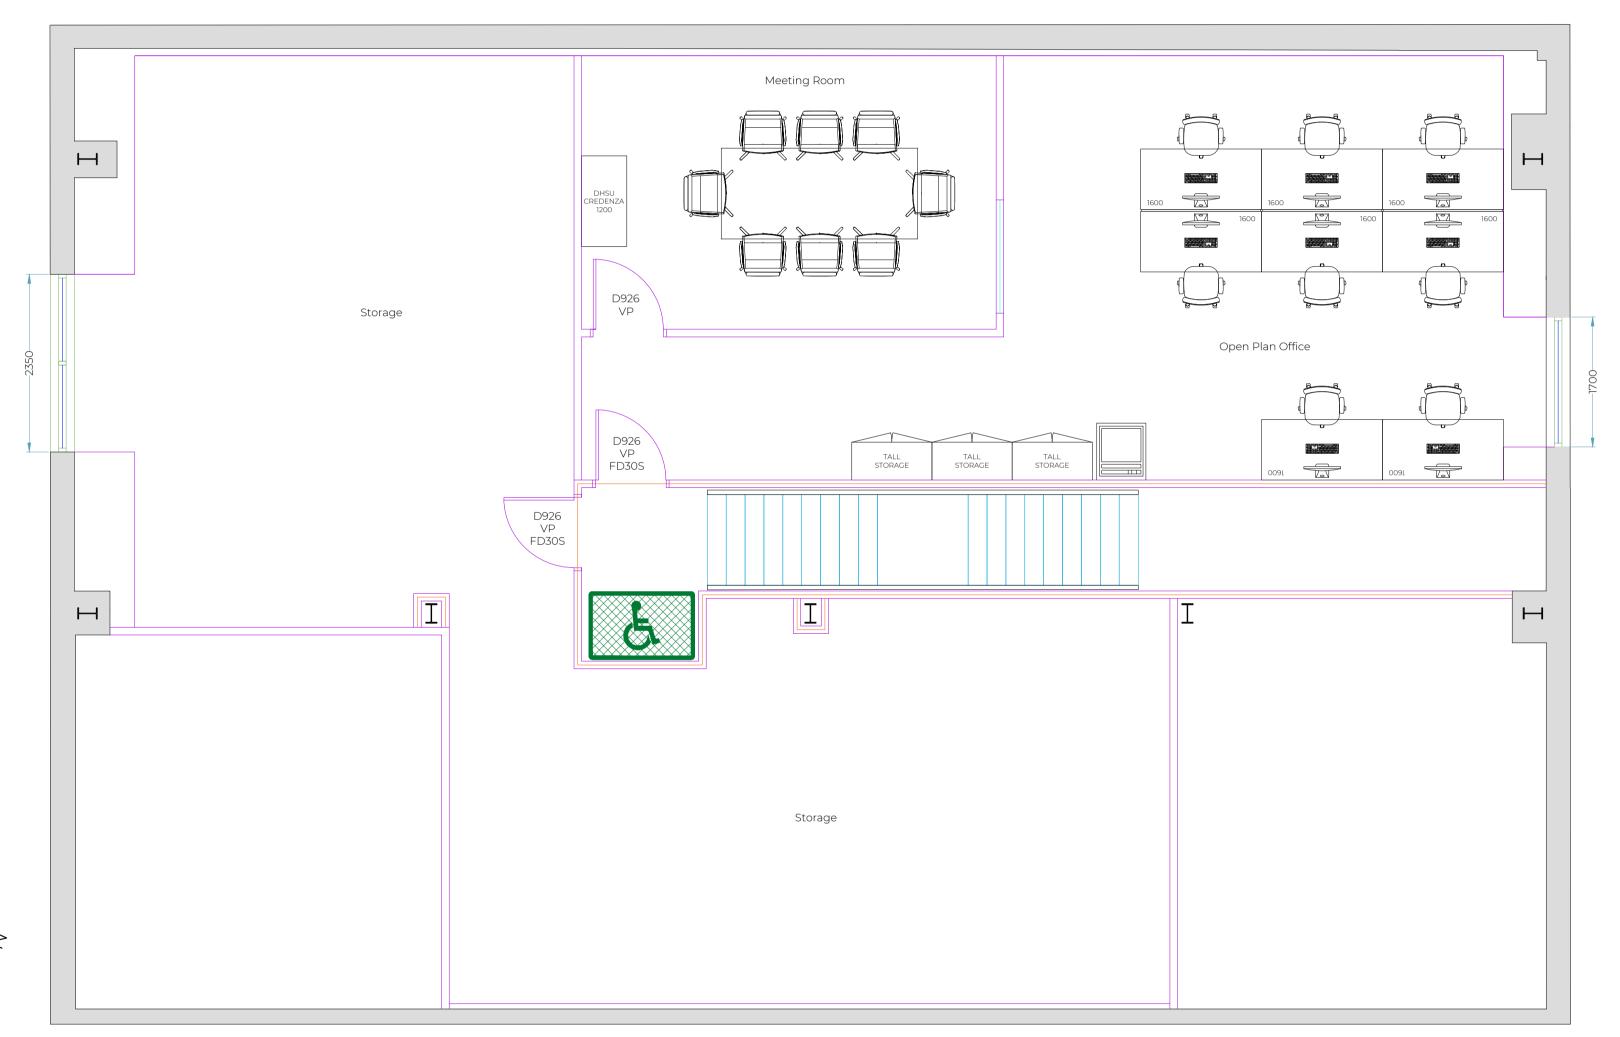

## Partition Key:

- Proposed Solid Partition(Speedline System Reference: 50-K-57(25) Knauf)
- Proposed 60 Minute Construction(Speedline System Reference: 50-K-57(25) Knauf)
- Proposed Glazed Partition
- Proposed Wall Lining(Speedline System Reference: IWL50-K-51(25) Knauf)

Client:
Taunton Town Council

Project Title

Status

Rev. |Date | Notes

Revision

Units 3 & 4 Trafalgar House Cornishway North Taunton

Drawing Title
Proposed First Floor

<b>Scale(s)</b> 1:50 @ A1	Drawn By
Date	Checked By

Client Approval

Signed

Name

Date

Drawing No.	Revision
	Drawing No.