


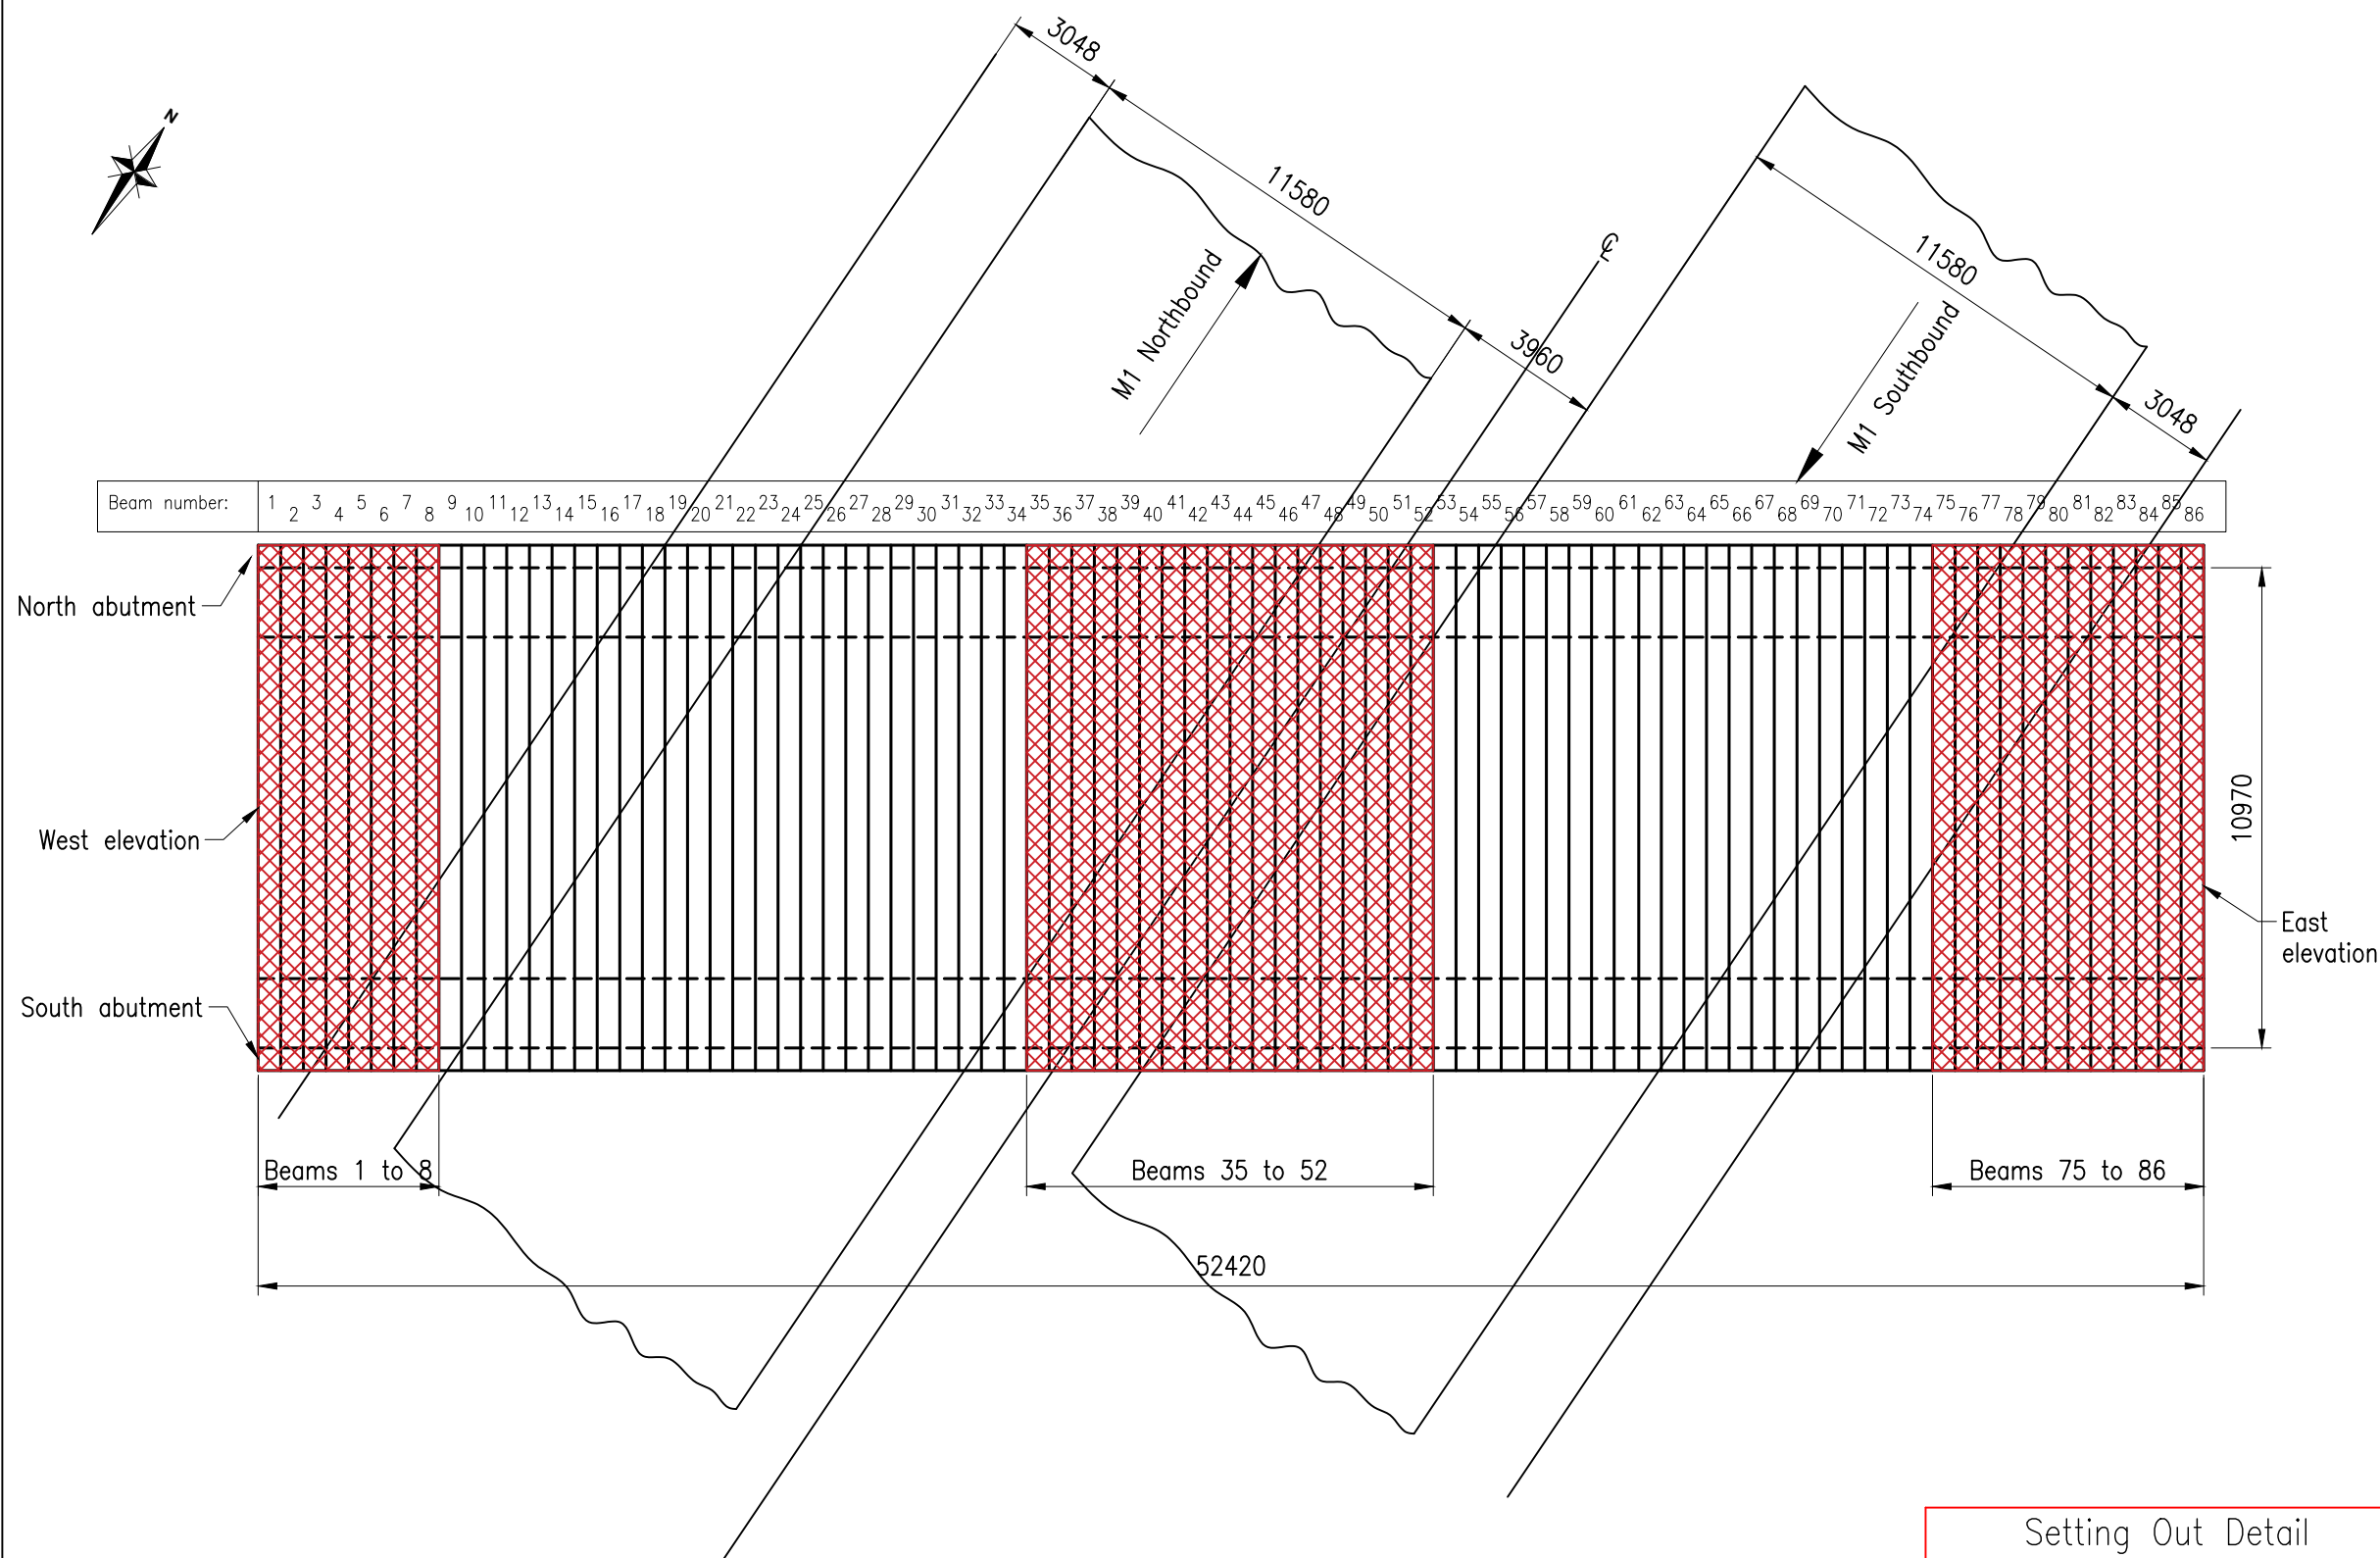

Plan on Bridge
Scale 1:200

Setting Out Detail	
Chainage	149.10
Skew	34° 38'
St Key	344

Notes:

1. Do not scale from drawing.
2. All dimensions are in millimeters unless stated otherwise.
3. All testing is to be undertaken in accordance with the Specification.
4. The testing shall be undertaken on the beams highlighted.
5. Road layout over is indicative only.
6. Bridge deck detail omitted for clarity.

KEY:

 Extent of concrete testing area



Project
M1 Cosby Countesthorpe and
Coalville-Leicester Portal
Frame Concrete Testing

Drawing
M1/149.10 Cosby
Countesthorpe Road -
Testing Locations

Project Ref

Drawn : HMK Date: 17/12/19

Designed : DW Date: 17/12/19

Checked : Date:

Approved : Date:

Drawing Scale: 1:200 Sheet Size A3

Drawing No.

PIN 605200 Originator - GEN - Location M1/149.10

Type Role Number
- DE - X - 01

Revision

0