

LOCATION PLAN
Scale 1:50,000

LEGEND


- G ——— GAS (LOW PRESSURE)
- G(HP) ——— GAS (MEDIUM PRESSURE)
- G(MP) ——— GAS (HIGH PRESSURE)
- T ——— TELEPHONE OVERHEAD
- T ——— TELEPHONE UNDERGROUND
- E(OH) ——— E(OH) ——— E(OH) ——— ELECTRICITY OVERHEAD
- E ——— ELECTRICITY UNDERGROUND
- W ——— WATER SUPPLIES
- F ——— FOUL WATER SEWERS
- WWS(S) ——— SURFACE WATER SEWERS
- MC ——— MOTORWAY COMMS
- C ——— COMMUNICATIONS
- OIL ——— OIL PIPELINE
- ↔ ↔ ↔ ↔ ↔ TRAFFIC LOOPS (NOT AFFECTED BY THE SURVEY WORKS)

THIS DRAWING HAS BEEN PREPARED FOR INFORMATION ONLY AND IS NOT TO BE USED FOR CONSTRUCTION / SITE INVESTIGATION OR LOCATING SERVICES. KIER TAKES NO RESPONSIBILITY FOR THE ACCURACY OR COMPLETENESS OF THE INFORMATION SHOWN ON THIS DRAWING, WHICH HAS BEEN COMPILED FROM PLANS PROVIDED BY THE UTILITY COMPANIES. THE LOCATION OF ALL SERVICES MUST BE CONFIRMED WITH THE RELEVANT SERVICE PROVIDER PRIOR TO UNDERTAKING ANY WORKS.



OVERHEAD POWER LINE HEIGHTS TO BE CONFIRMED & RECORDED BY WAY OF SIGNATURE AND DATE BY A TRAINED AND COMPETENT PERSON BEFORE COMMENCEMENT OF WORKS.

© CROWN COPYRIGHT. ALL RIGHTS RESERVED
AL 100030649 2019

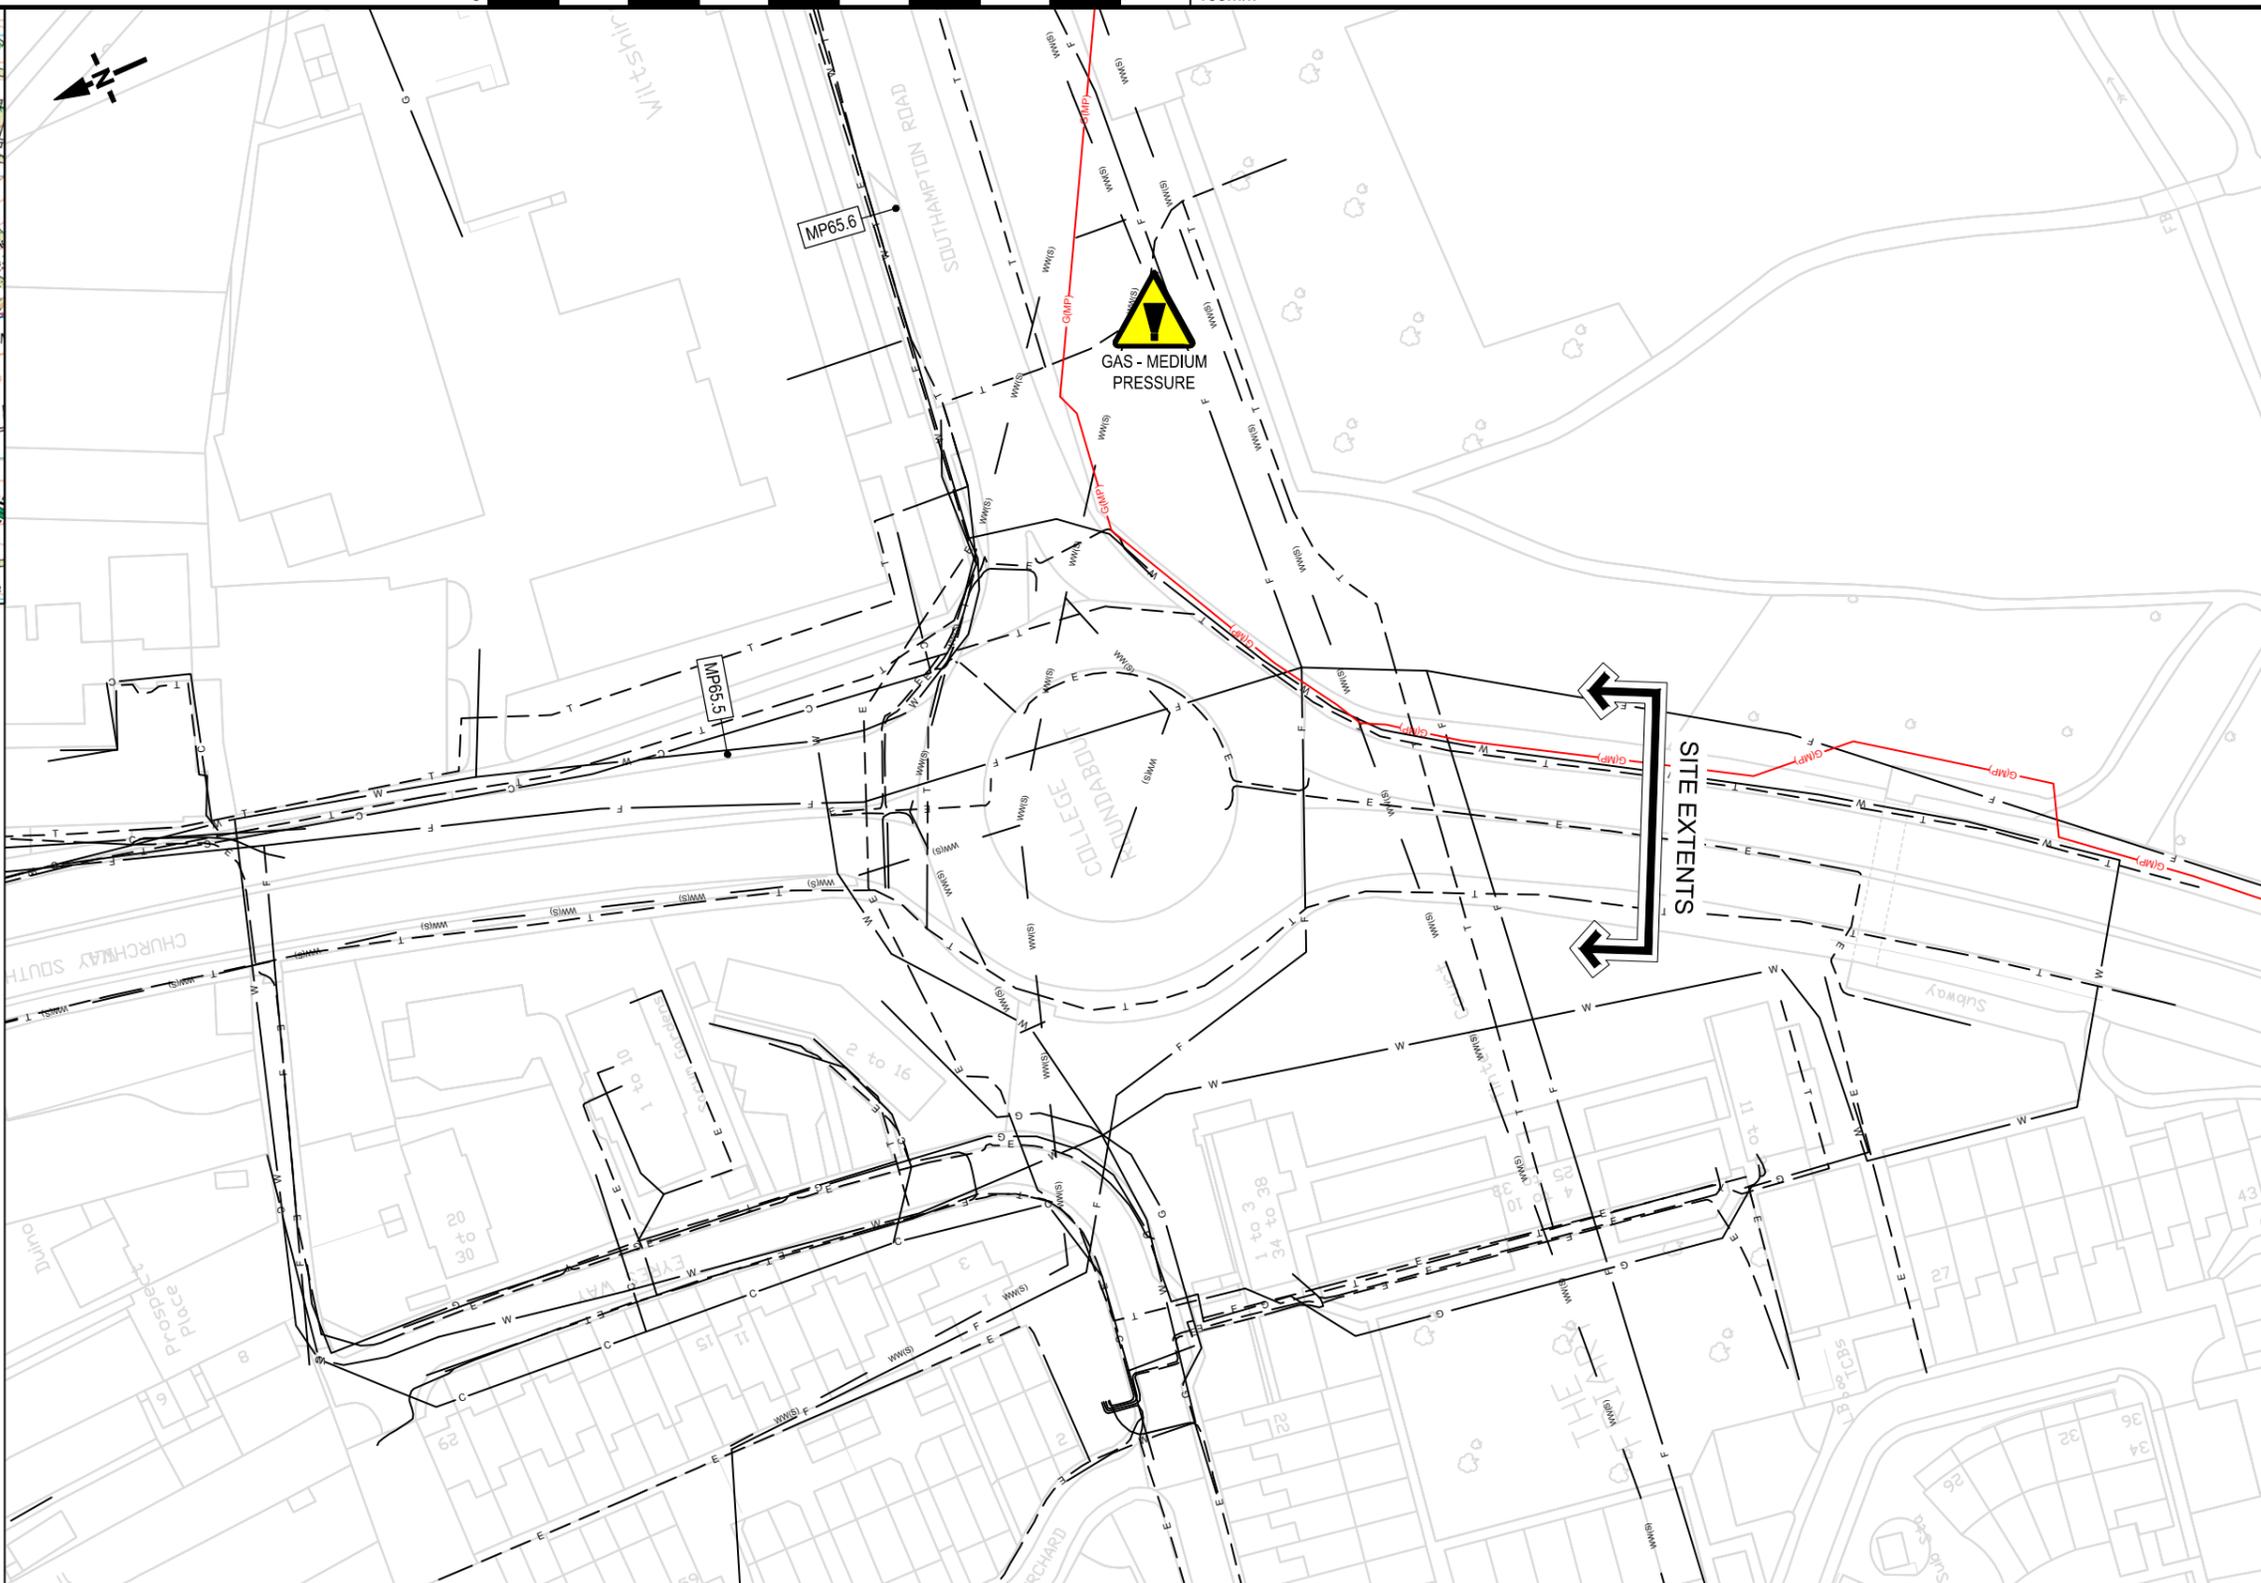

CLIENT

AGENT

SCHEME NAME A36 SALISBURY BD MP64.5-66.4 RS		
DRAWING TITLE COLLEGE RAB STATUROTY UNDERTAKERS PLAN (SHEET 4 OF 7)		
DRAWN : OLR	SCALE : 1:1000	DRAWING STATUS
DESIGN : OLR	DIMENSIONS : m	WORK IN PROGRESS
CHKD : GR	ORIG DWG SIZE: A3	PRELIMINARY DRAWING
APPD : GC	COPYRIGHT © KIER	EXTERNAL ISSUE <input checked="" type="checkbox"/>
DATE : 12-11-2019		AS-BUILT
SUITABILITY: S2	FOR INFORMATION	

C1	SURVEY REQUEST ISSUE	GR	GC	12-11-2019
REV	DETAILS	CHKD	APPD	DATE
DRAWING NUMBER		SCHEME REFERENCE No.		
PROJECT	ORIGINATOR	VOLUME	566552	
HE566552	KIER	GEN	REVISION	
A36_64.5_66.4_A_B_J_K_L_M	SU - CU	0000-04	C 1	
LOCATION	TYPE	ROLE	NUMBER	