




V
001 visual purposes only




V
002 visual purposes only




Metall railings... suggest prefinished modular system

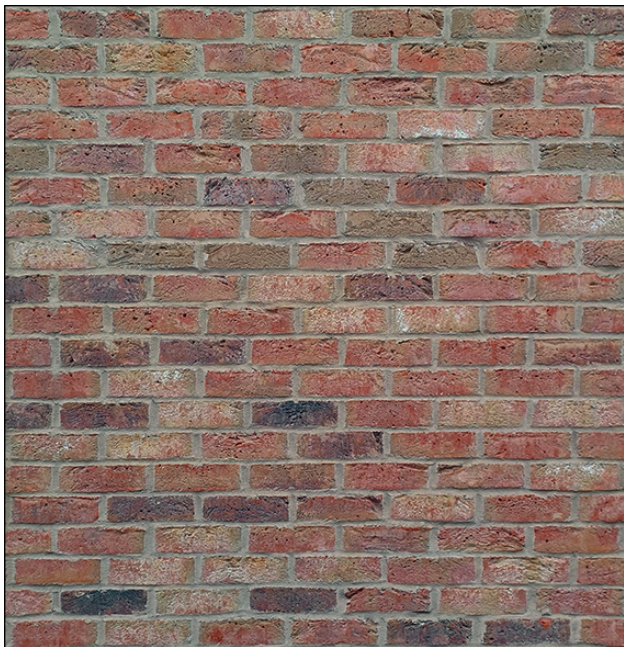


Cottage style brickwork TBC

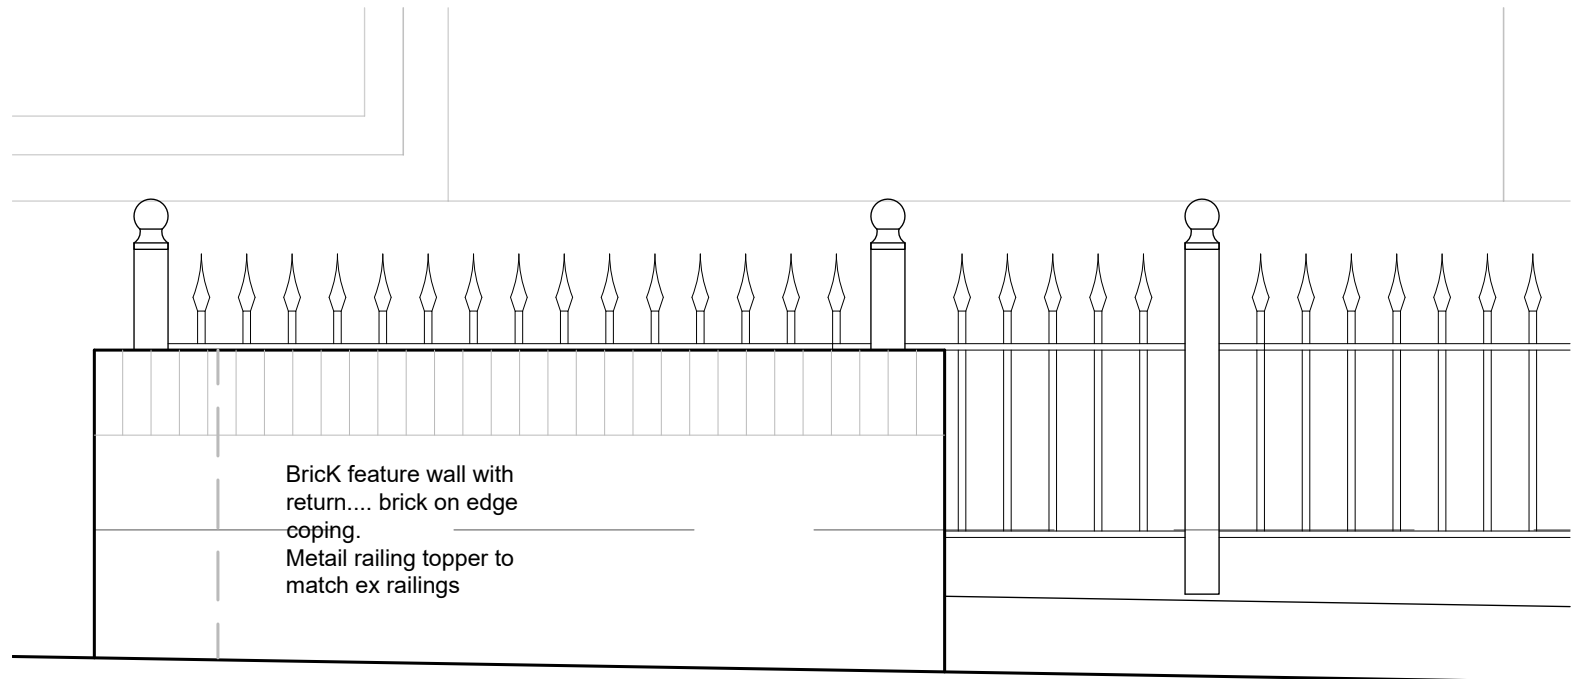

Brick feature wall with return.... brick on edge coping.
Metal railing topper to match ex railings

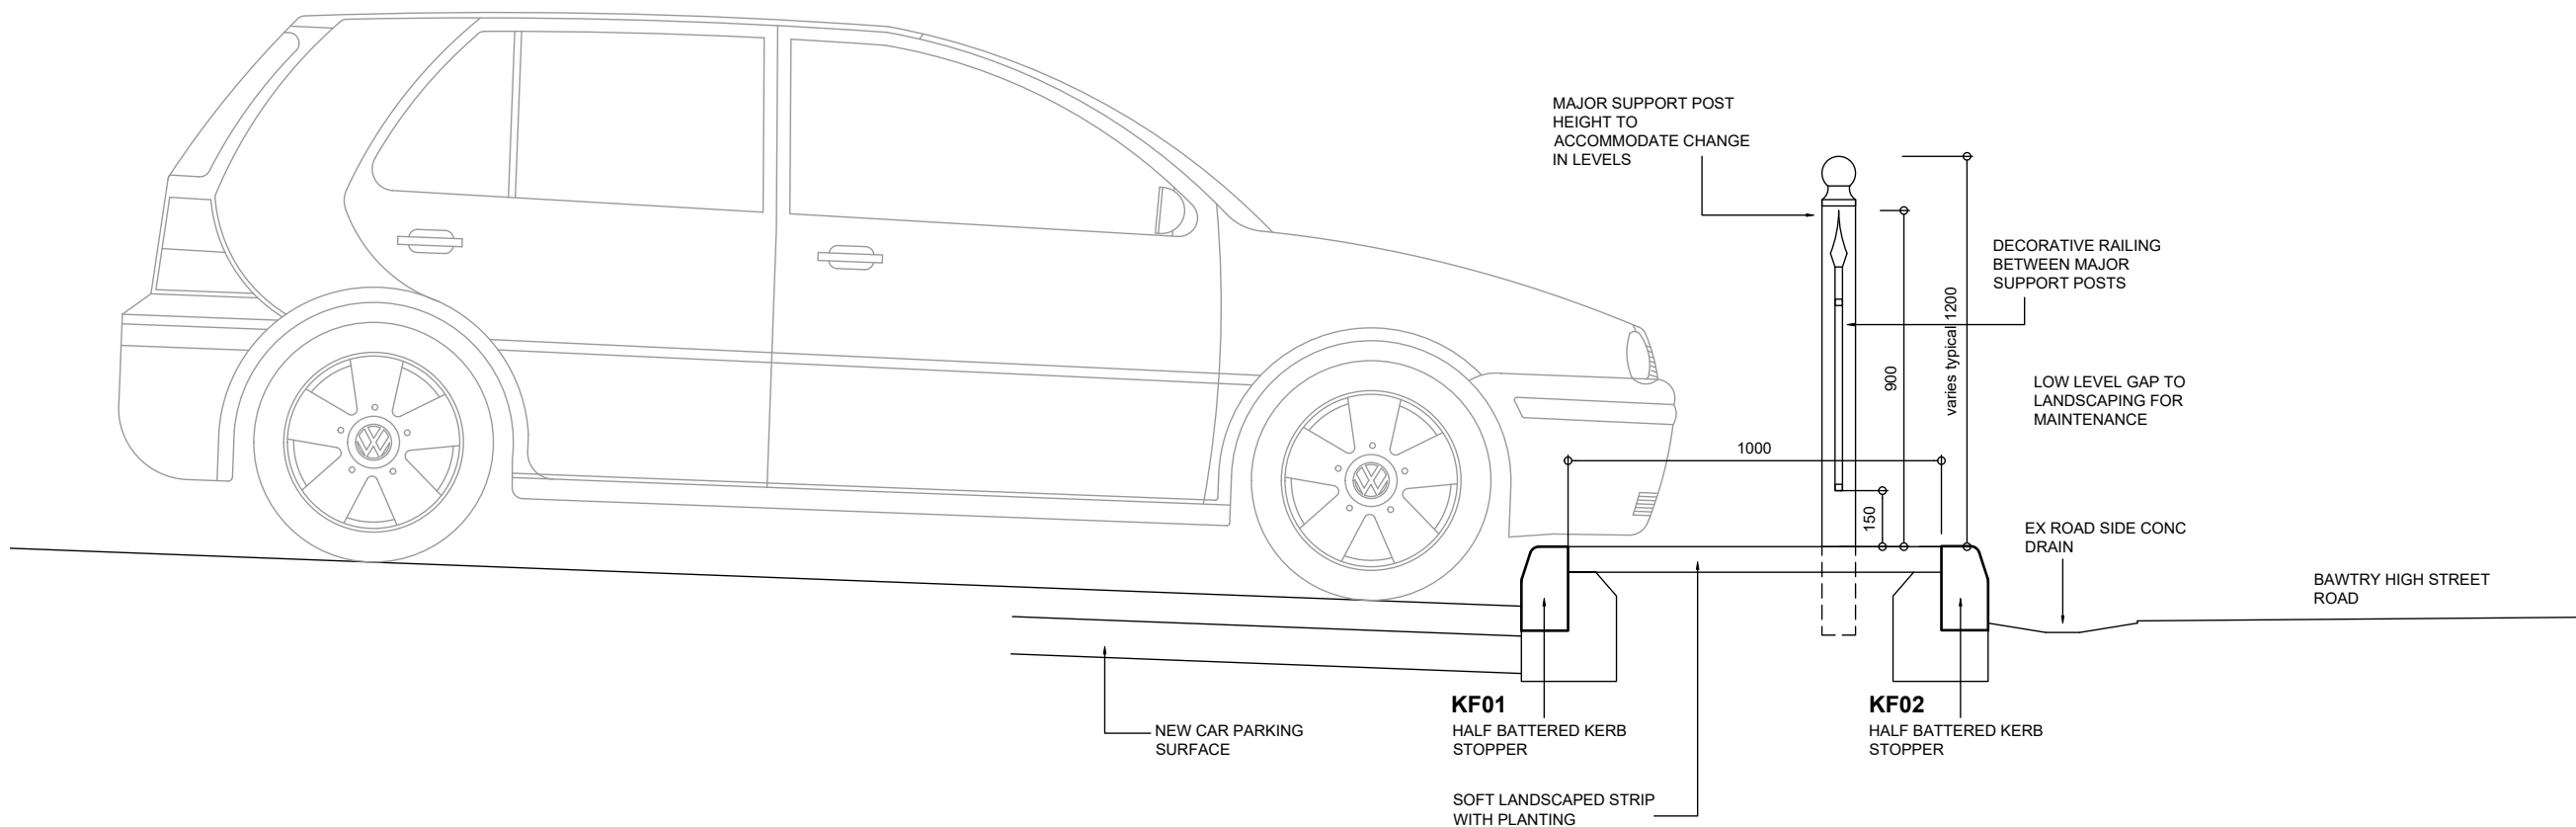

D
001 TYPICAL SECTION THROUGH PARKING AREA
SCALE 1-20 @ A1

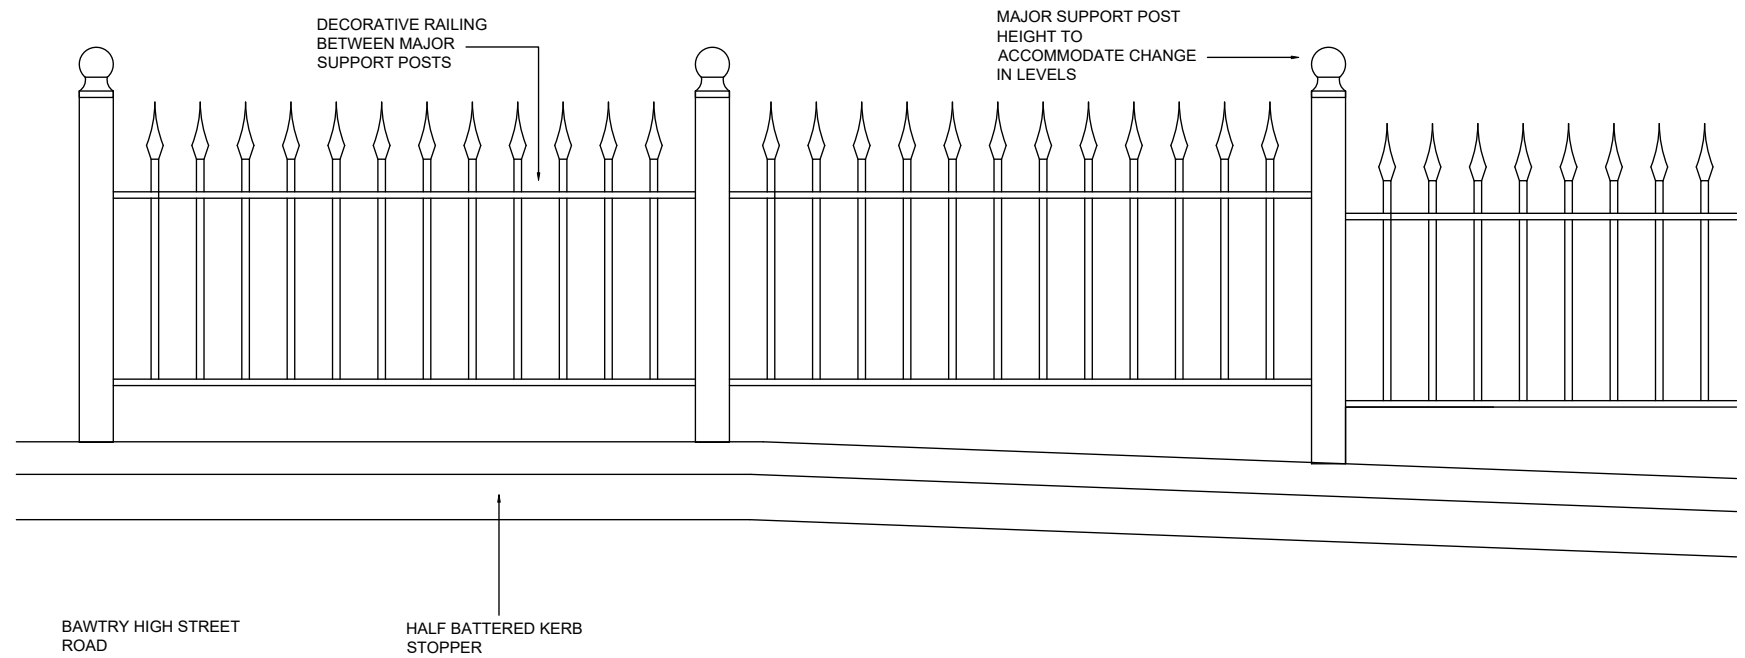

D
002 TYPICAL METAL RAILING
SCALE 1-20 @ A1

Revisions

No.	Date	By	Comment
01	19/04/24	JT	TENDER

Drawing Title
TYPICAL DETAILS AND VIZ

Property
HIGH STREET
BAWTRY

Client
BAWTRY TOWN COUNCIL

Job Reference	Drawing No	Revision
2312	51	01

Status
TENDER

Drawn by	Surveyed by
JT	-
Scale	Original Size
As Shown	A1

