


No.	Date	Revision

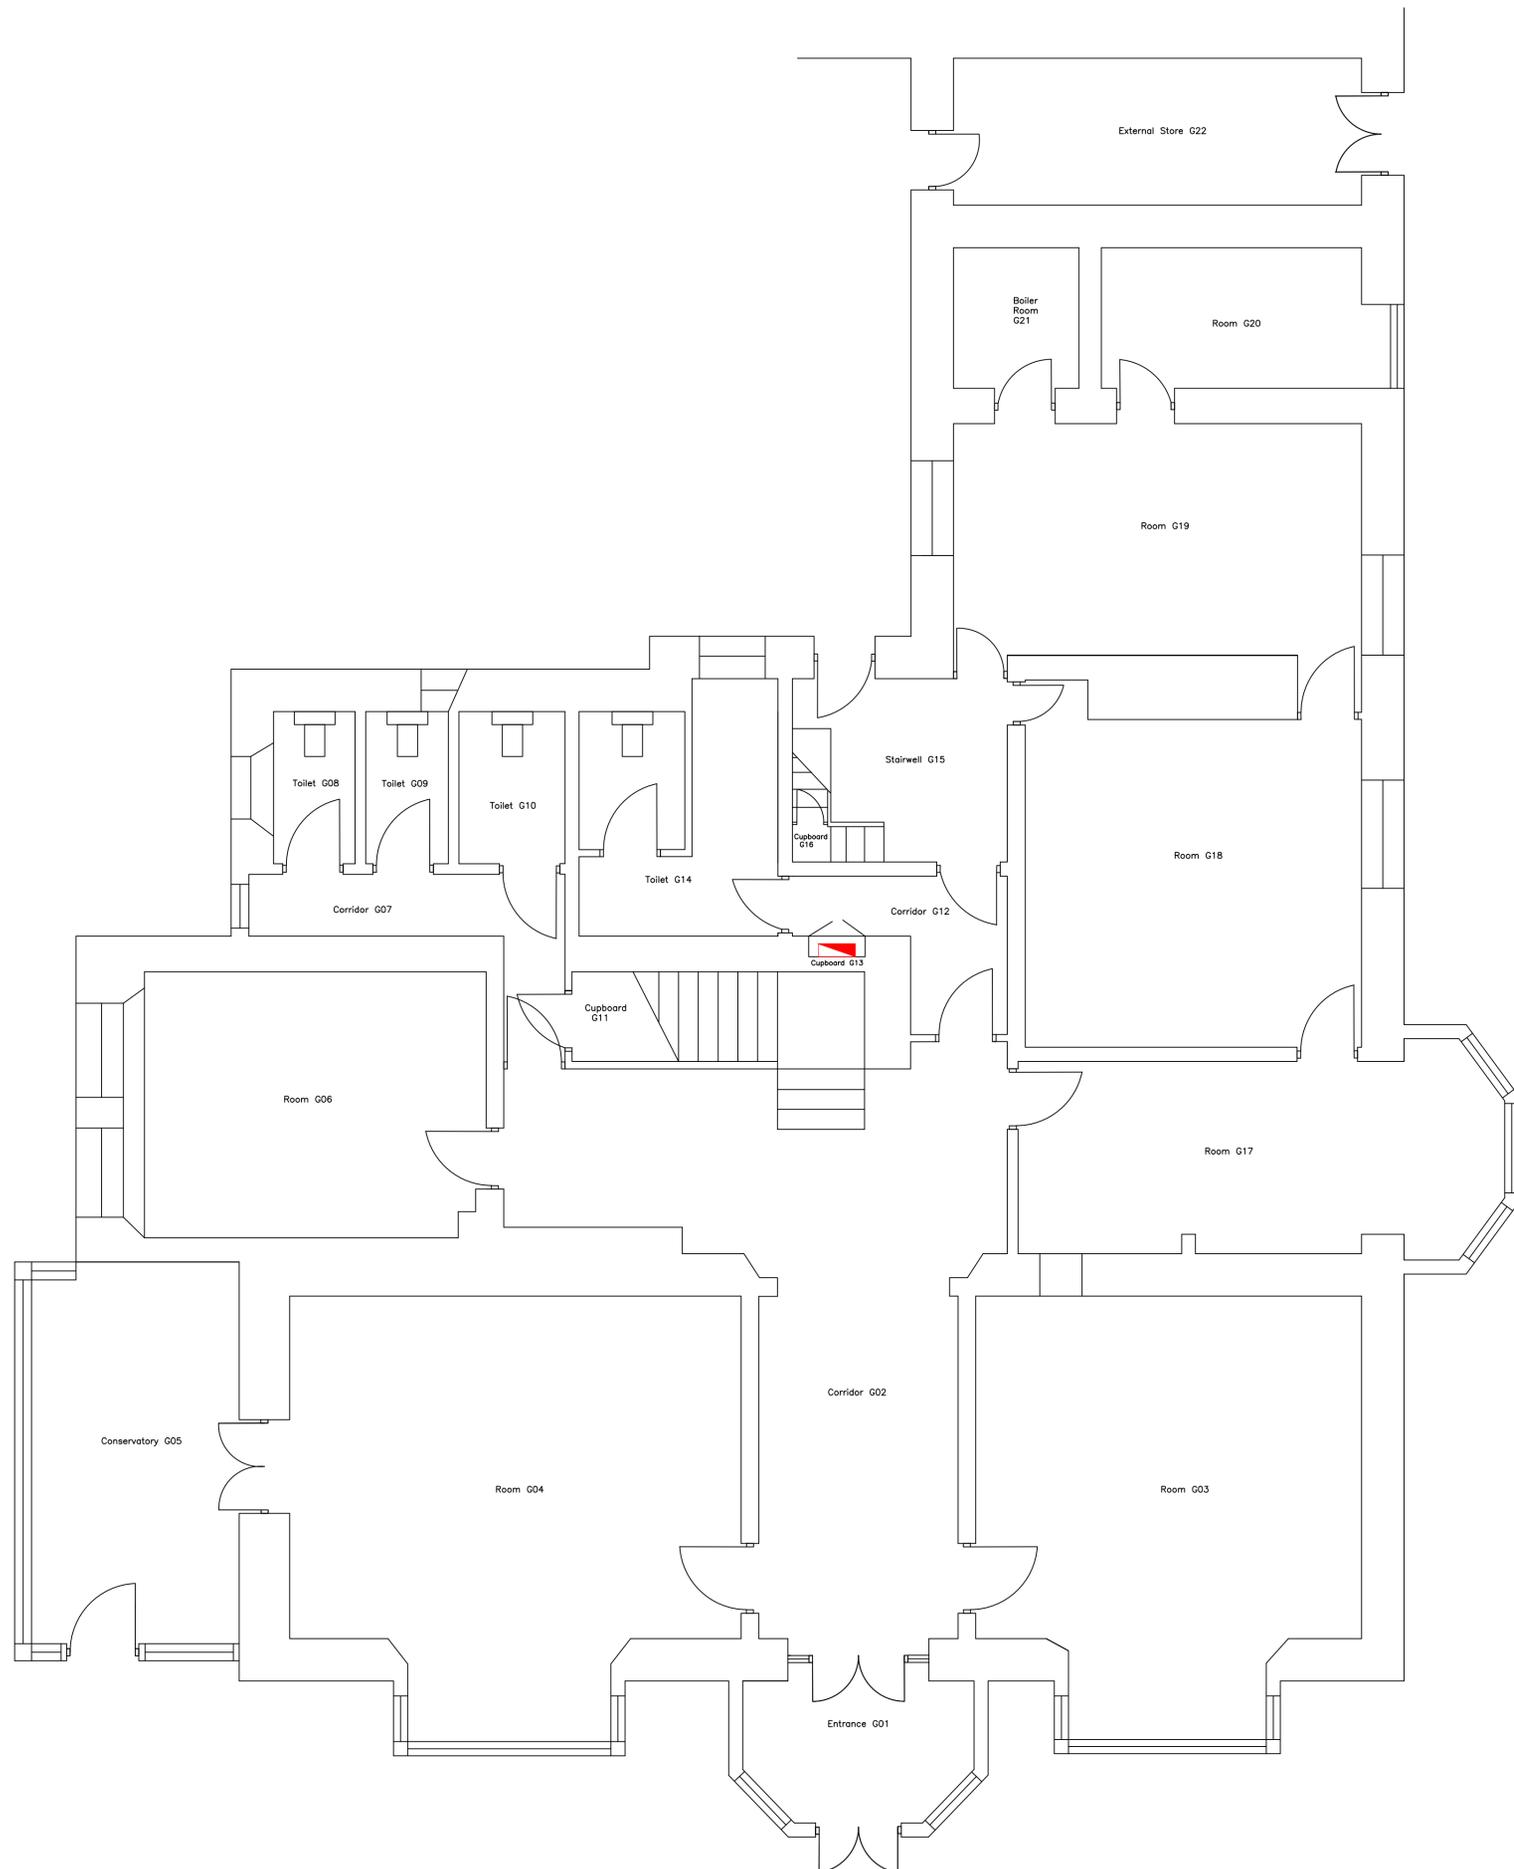

ICT4

Client
 ICT4 Limited
 Pool Innovation Centre
 Trevenson Road
 Redruth
 Cornwall
 TR15 3PL

Drawing Title
Ground Floor

Project
Trevenson House

Design JT	Date September 2017	Scale 1/50 @ A1
Drawn JT	Drawing No. B01	
Checked		