



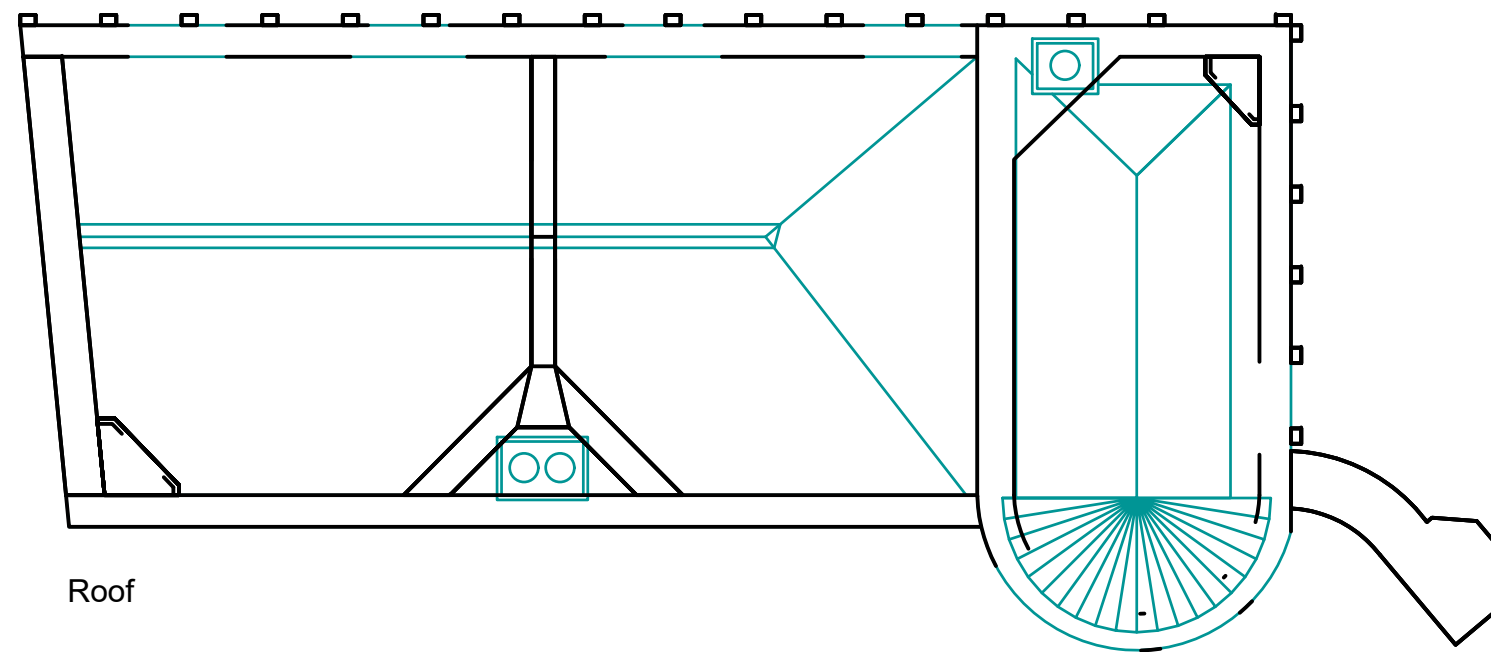

Roof

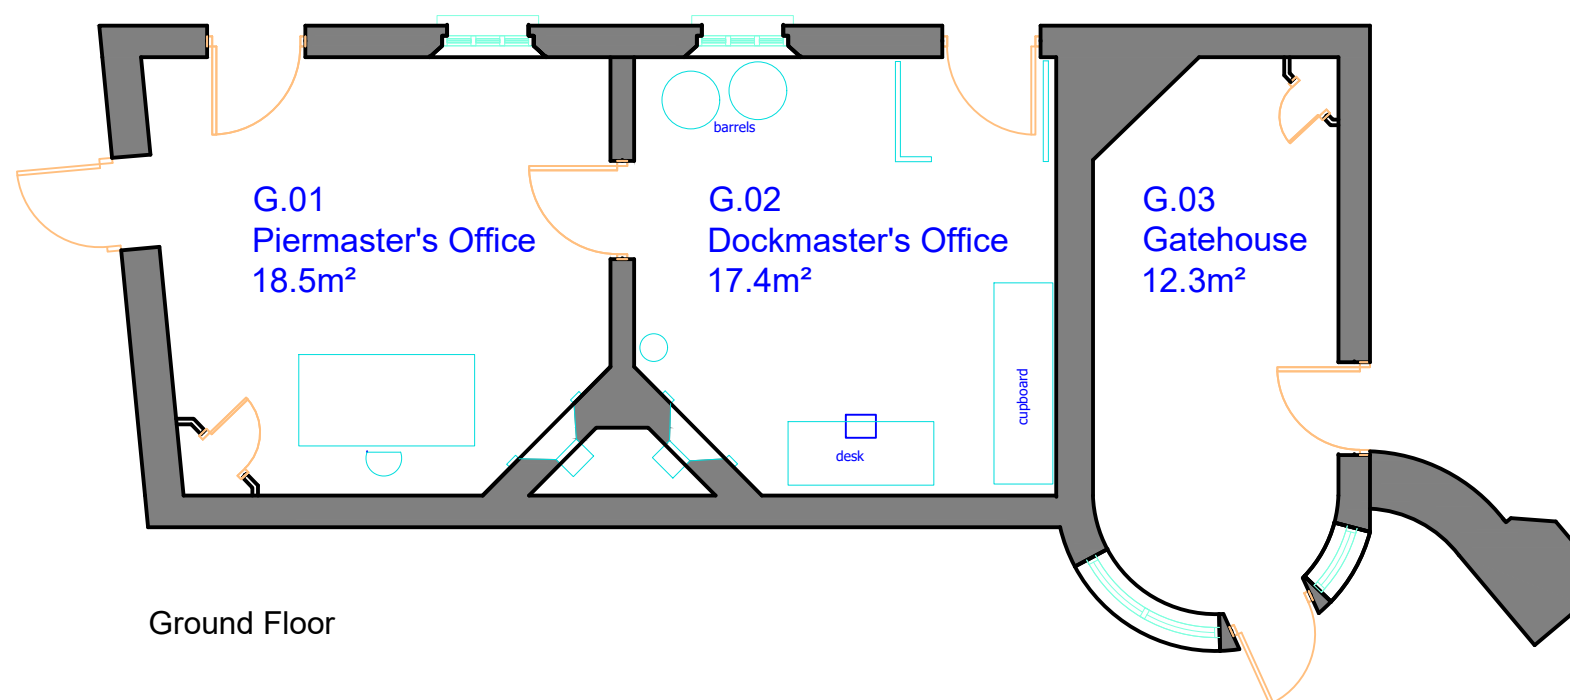

Ground Floor

Revision	Details		Name and Date	
Address / Scheme Pier Masters Office Albert Dock Liverpool				
Title				
Floor Ground Floor & Roof				
Drawing Number NML - PMO /01			Revision	
A3	Scale	Date	Drawn	Status
	1:75	10/01/06	GM	base
NATIONAL MUSEUMS			LIVERPOOL	
national museums liverpool 127 dale street liverpool L2 2JH				