


Existing Elevation A
Scale 1:150 @ A1

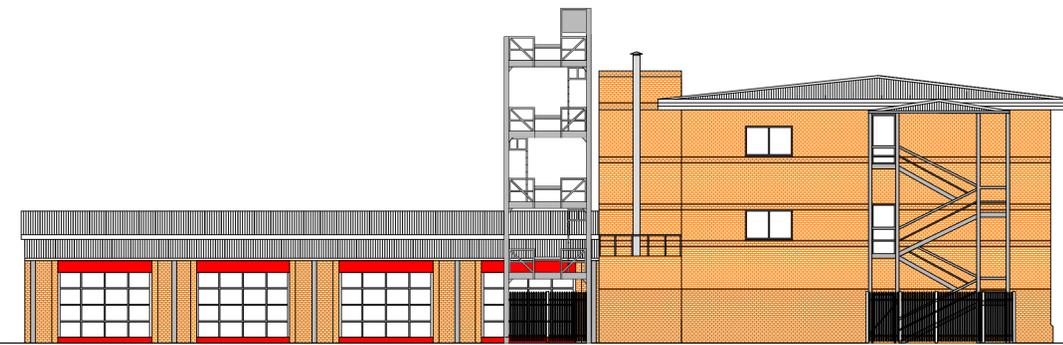


Existing Elevation B
Scale 1:150 @ A1



Existing Elevation C
Scale 1:150 @ A1



Existing Elevation D
Scale 1:150 @ A1

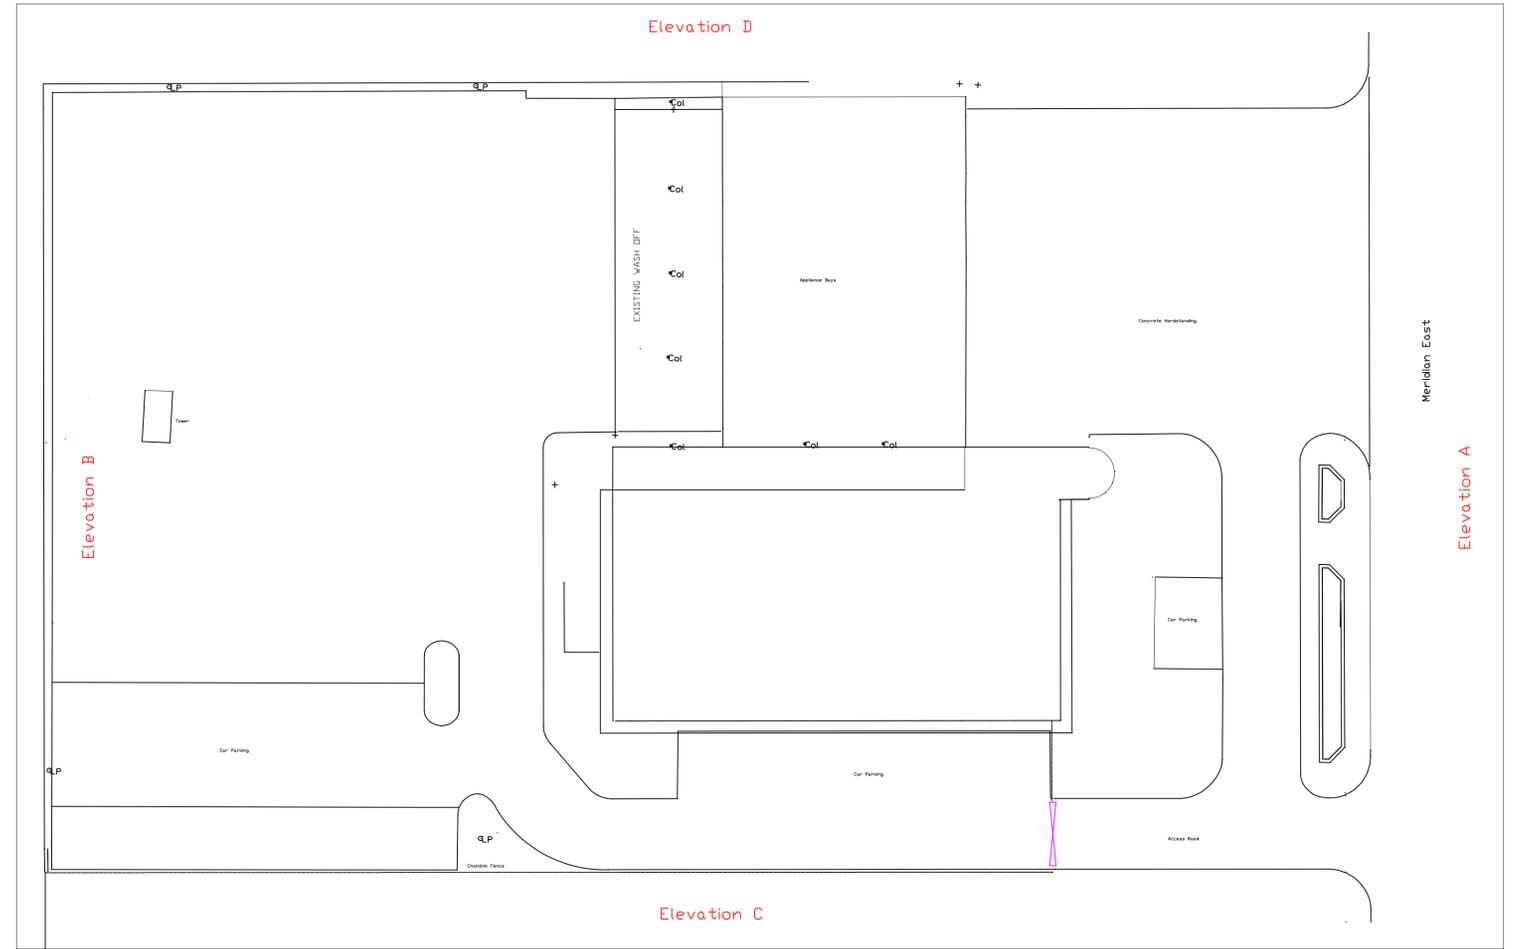

NOTES:
1. DO NOT SCALE FROM DRAWING.
2. ALL DIMENSIONS TO BE CHECKED ON SITE PRIOR TO COMMENCEMENT OF WORKS.
3. THIS DRAWING IS COPYRIGHT TO LEICESTERSHIRE FIRE AND RESCUE.
4. PERSONNEL SHOULD NOTE RELEVANT ITEMS REGARDING THE CONDITION OF THE EXISTING STRUCTURE CONTAINED WITHIN THE HEALTH & SAFETY FILE SHOULD THIS BE AVAILABLE.

LEICESTERSHIRE
FIRE AND RESCUE SERVICE
PREPARED BY: PROTECTING PROTECTING RESPONDING

REVISIONS
?

LEICESTERSHIRE
FIRE AND RESCUE SERVICE
PROJECT NUMBER: []
PROJECT TITLE: Southern Fire & Rescue Station
TITLE: Proposed USAR Rig & Additional Training Tower Existing Site Elevations

Essex Department
Leicestershire Fire and Rescue
Headquarters
Geoff Monk Way
Birstall
TEL: 0115 2872241

DRAWING NO.	REV.	SCALE
DC/P/40/2017/100		Stated
DRAWN BY: DC	DATE: 19/04/2017	
CHECKED BY: []	SIZE: PL01	A1
ACAD FILE: []	USER: []	