

LEGEND:

Indicative Scheme layout

Boundary of the Site

Area available for compounds

EXISTING RIGHTS OF WAY
ALL BANNED TO CONSTRUCTION TRAFFIC


BYWAY

RESTRICTED BYWAY

BRIDLEWAY

FOOTPATH

For Tender, 6 April 2020	HH	LC	24/03/20	P01
Revision Details	By	Check	Date	Suffix

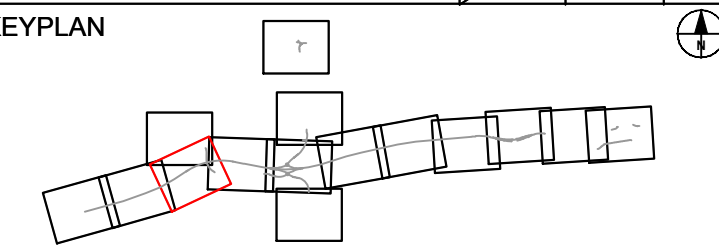

Purpose of issue

FOR TENDER

Client

highways
england

Project Title

A303
Amesbury to Berwick Down
(Stonehenge)

Drawing Title

BOUNDARIES OF THE SITE

SHEET 3 OF 16

Designed H	Drawn HH	Checked LC	Approved LC	Date 24/03/20
Internal Project No. 541439			Suitability D2	
Scale @ A1 2500			Zone Scheme Wide	

THIS DOCUMENT HAS BEEN PREPARED PURSUANT TO AND SUBJECT TO THE TERMS OF AmW's APPOINTMENT BY ITS CLIENT. AmW ACCEPTS NO LIABILITY FOR ANY USE OF THIS DOCUMENT OTHER THAN BY ITS ORIGINAL CLIENT OR FOLLOWING AmW'S EXPRESS AGREEMENT TO SUCH USE, AND ONLY FOR THE PURPOSES FOR WHICH IT WAS PREPARED AND PROVIDED.

Highways England Project Office
Temple Quay House
2 The Square, Temple Quay
Bristol, BS1 6HA

Drawing Number HE551506	Highways England PIN -AMW	I Originator -GEN	I Volume -SW_GN_000_Z	Rev P01
Location	I Type	I Role	I Number	

Plot Time: 10:00
Date: 24 March 2020 16:14:55
File Name: C:\WORK\AMW\GEN-SW_GN_000_Z.DWG
User: E:\HELEN HAYDON\HELEN.HAYDON@highwaysengland.co.uk

0 50m 100m 200m

SCALE 1:2500

© Crown copyright and database rights 2019 Ordnance Survey 100030643.