


NOTES:
Do not scale dimensions.
If in doubt, please ask!

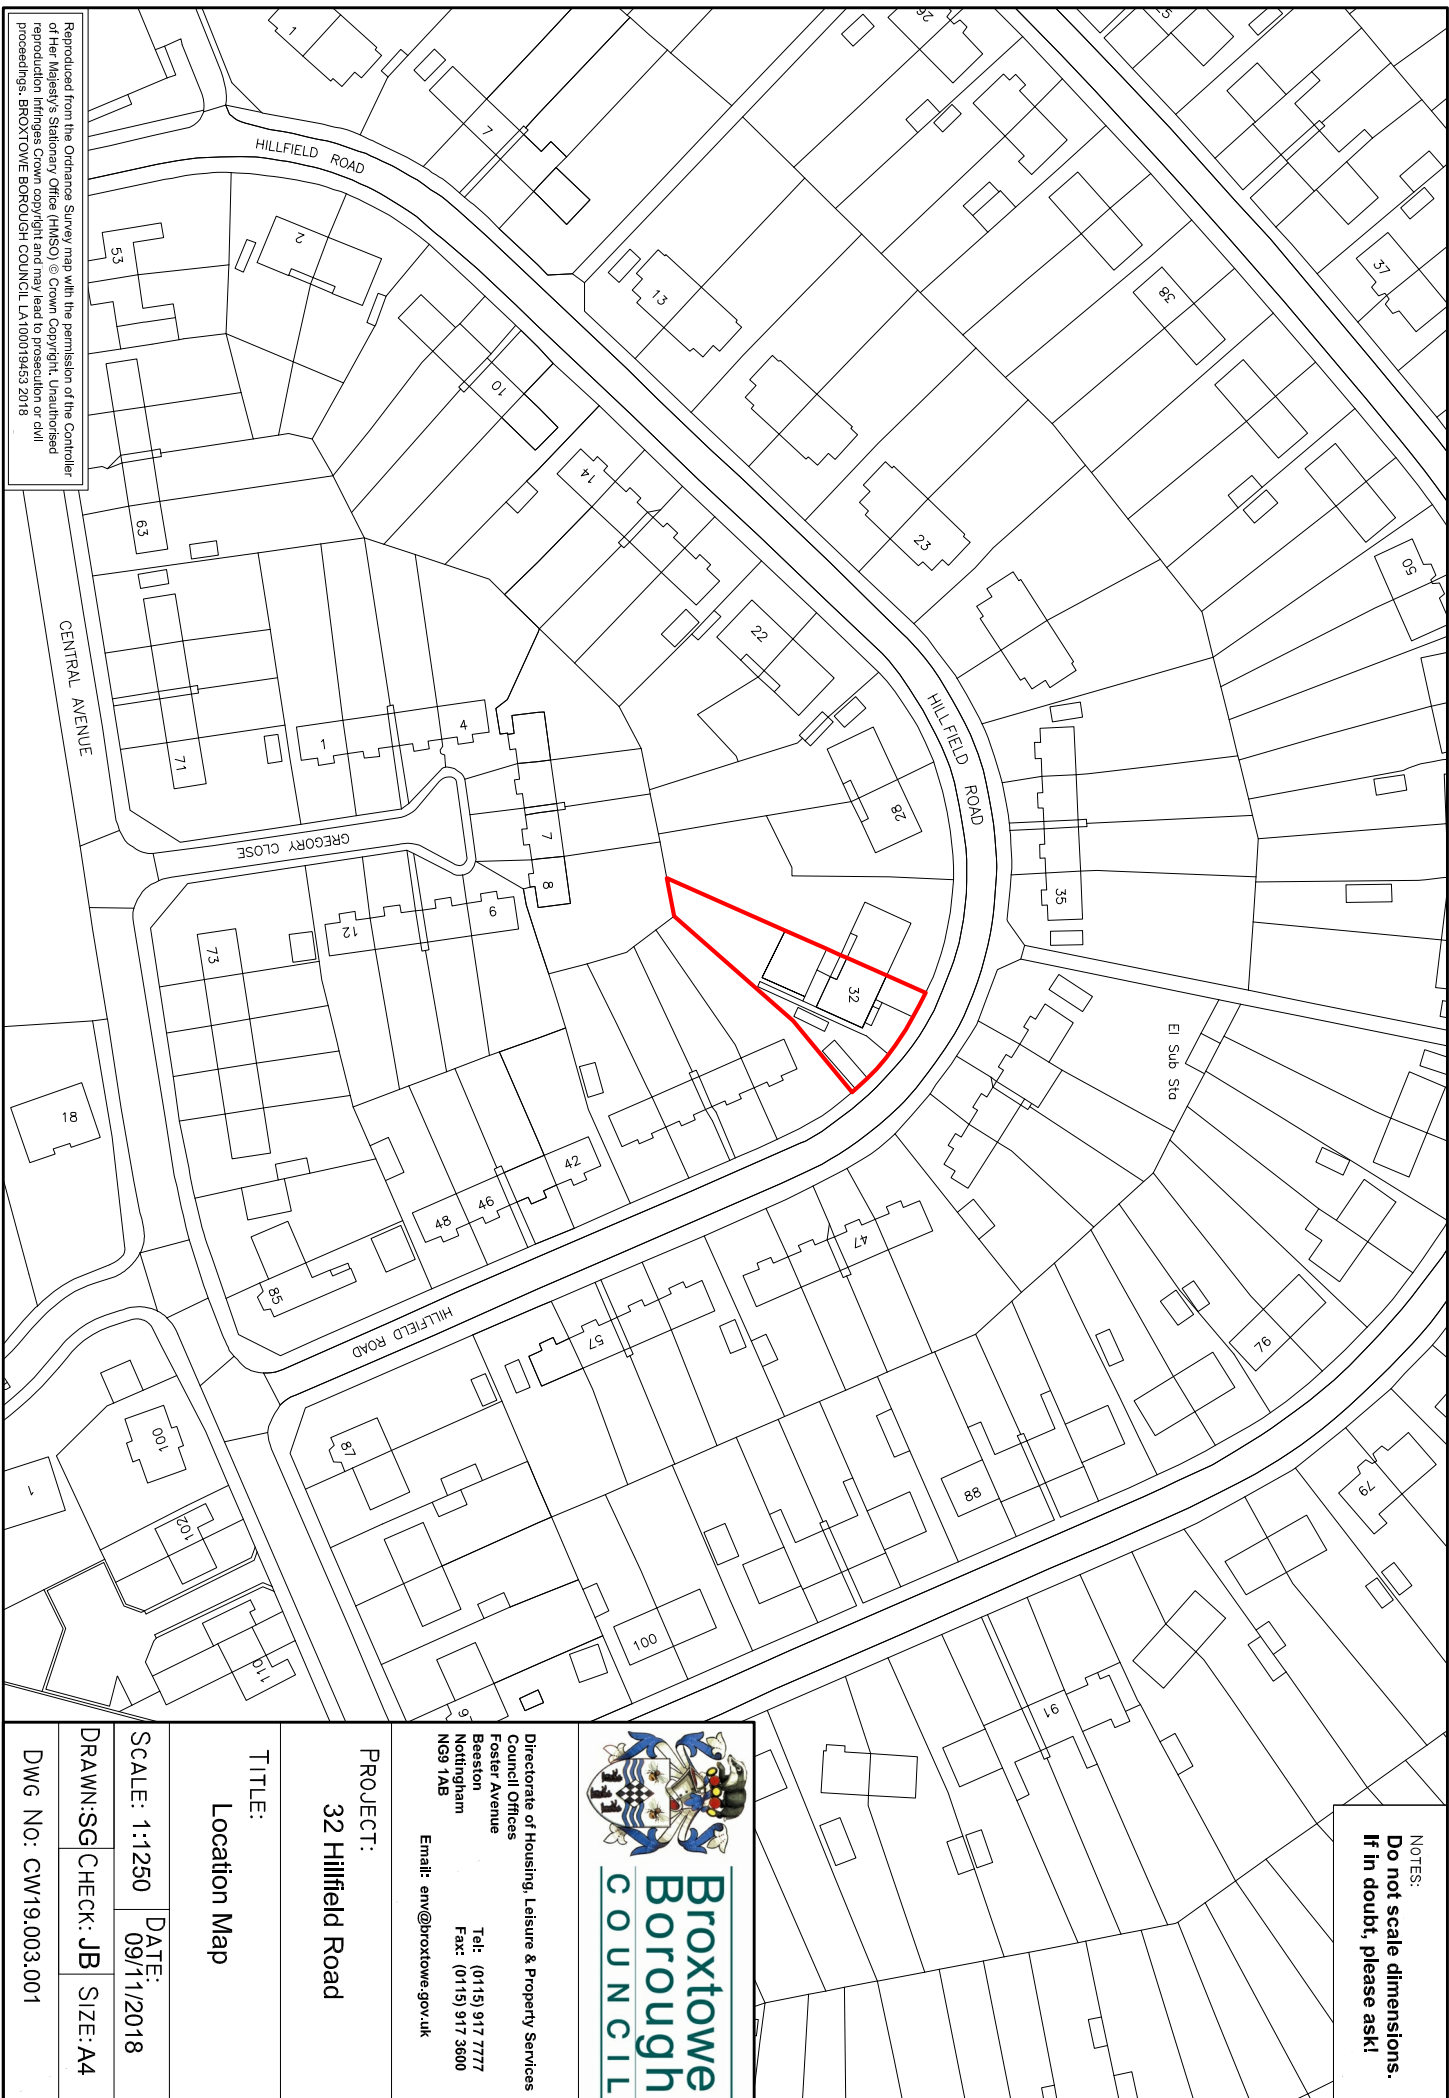

Directorate of Housing, Leisure & Property Services
Council Offices
Foster Avenue
Beeston
Nottingham
NG9 1AB
Tel: (0115) 917 7777
Fax: (0115) 917 3600
Email: env@broxtowe.gov.uk

PROJECT:
32 Hillfield Road

TITLE:
Location Map

SCALE: 1:1250
DATE: 09/11/2018

DRAWN: SG
CHECK: JB
SIZE: A4

DWG NO: CW19.003.001

Reproduced from the Ordnance Survey map with the permission of the Controller of Her Majesty's Stationary Office (HMSO) © Crown Copyright. Unauthorised reproduction infringes Crown copyright and may lead to prosecution or civil proceedings. BROXTOWE BOROUGH COUNCIL LA100019453 2018