



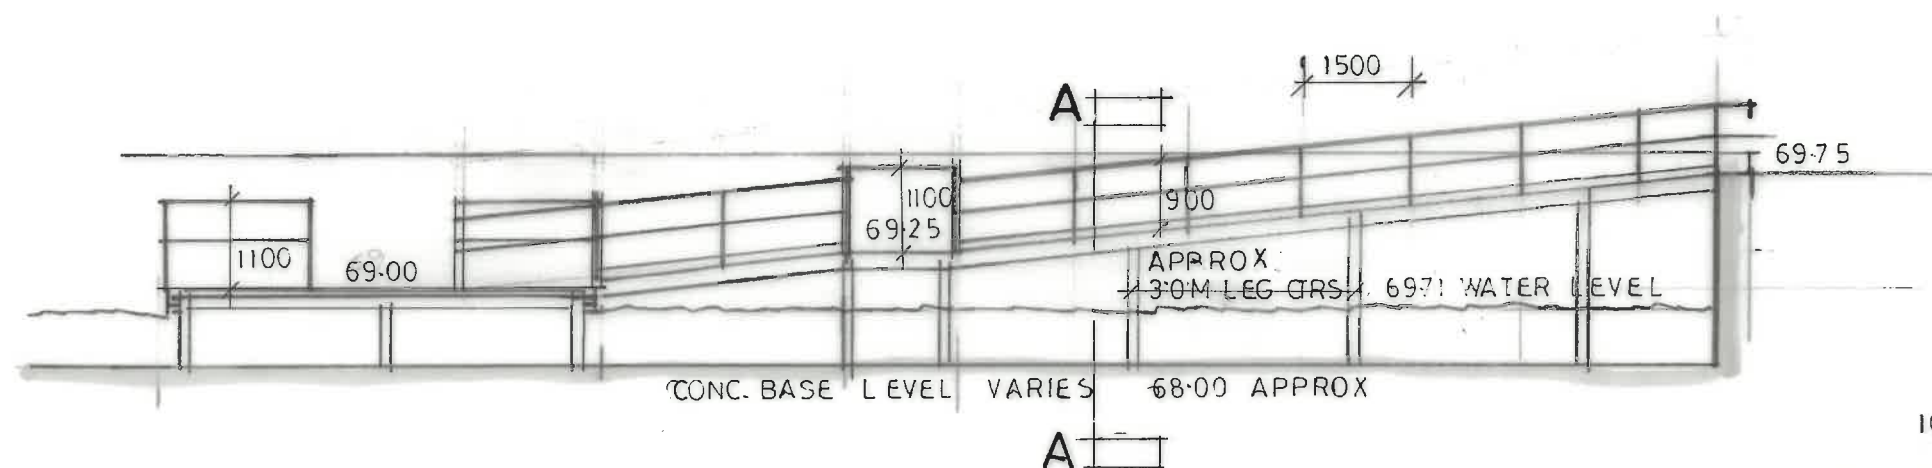


ELEVATION TO WALKWAY 1:100

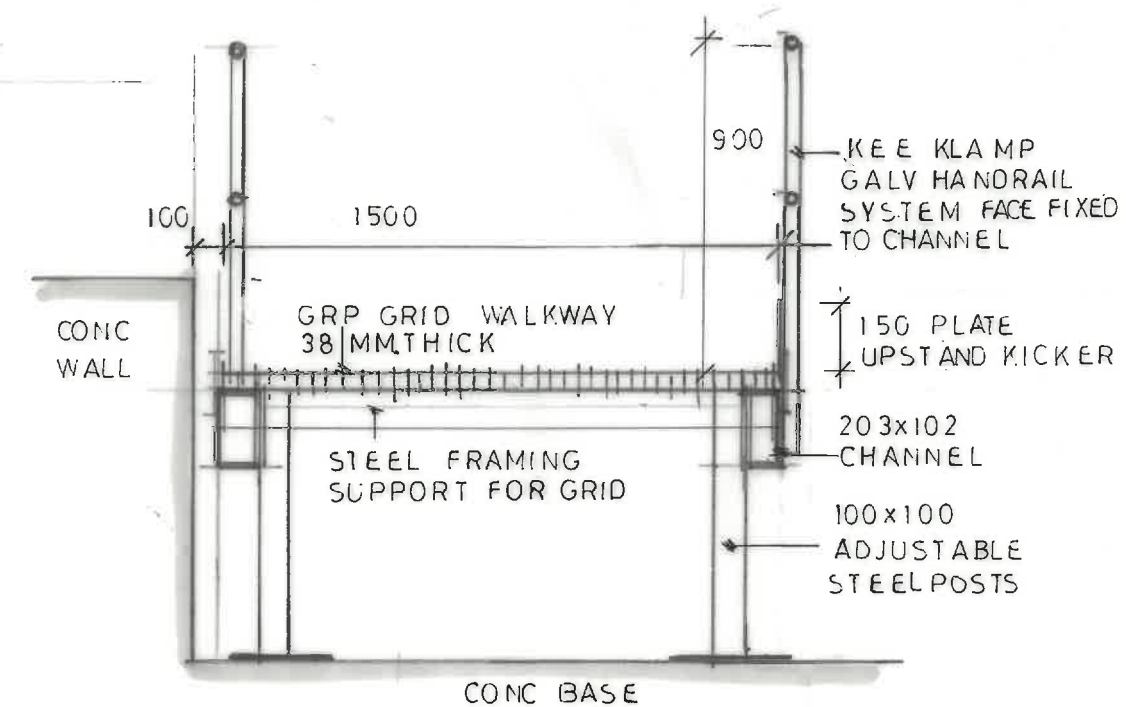

SECTION A-A

PROPOSED WALKWAY & LANDING STAGE
 SYWELL COUNTRY PARK
 SCALE AS SHOWN
 7457/SK/04



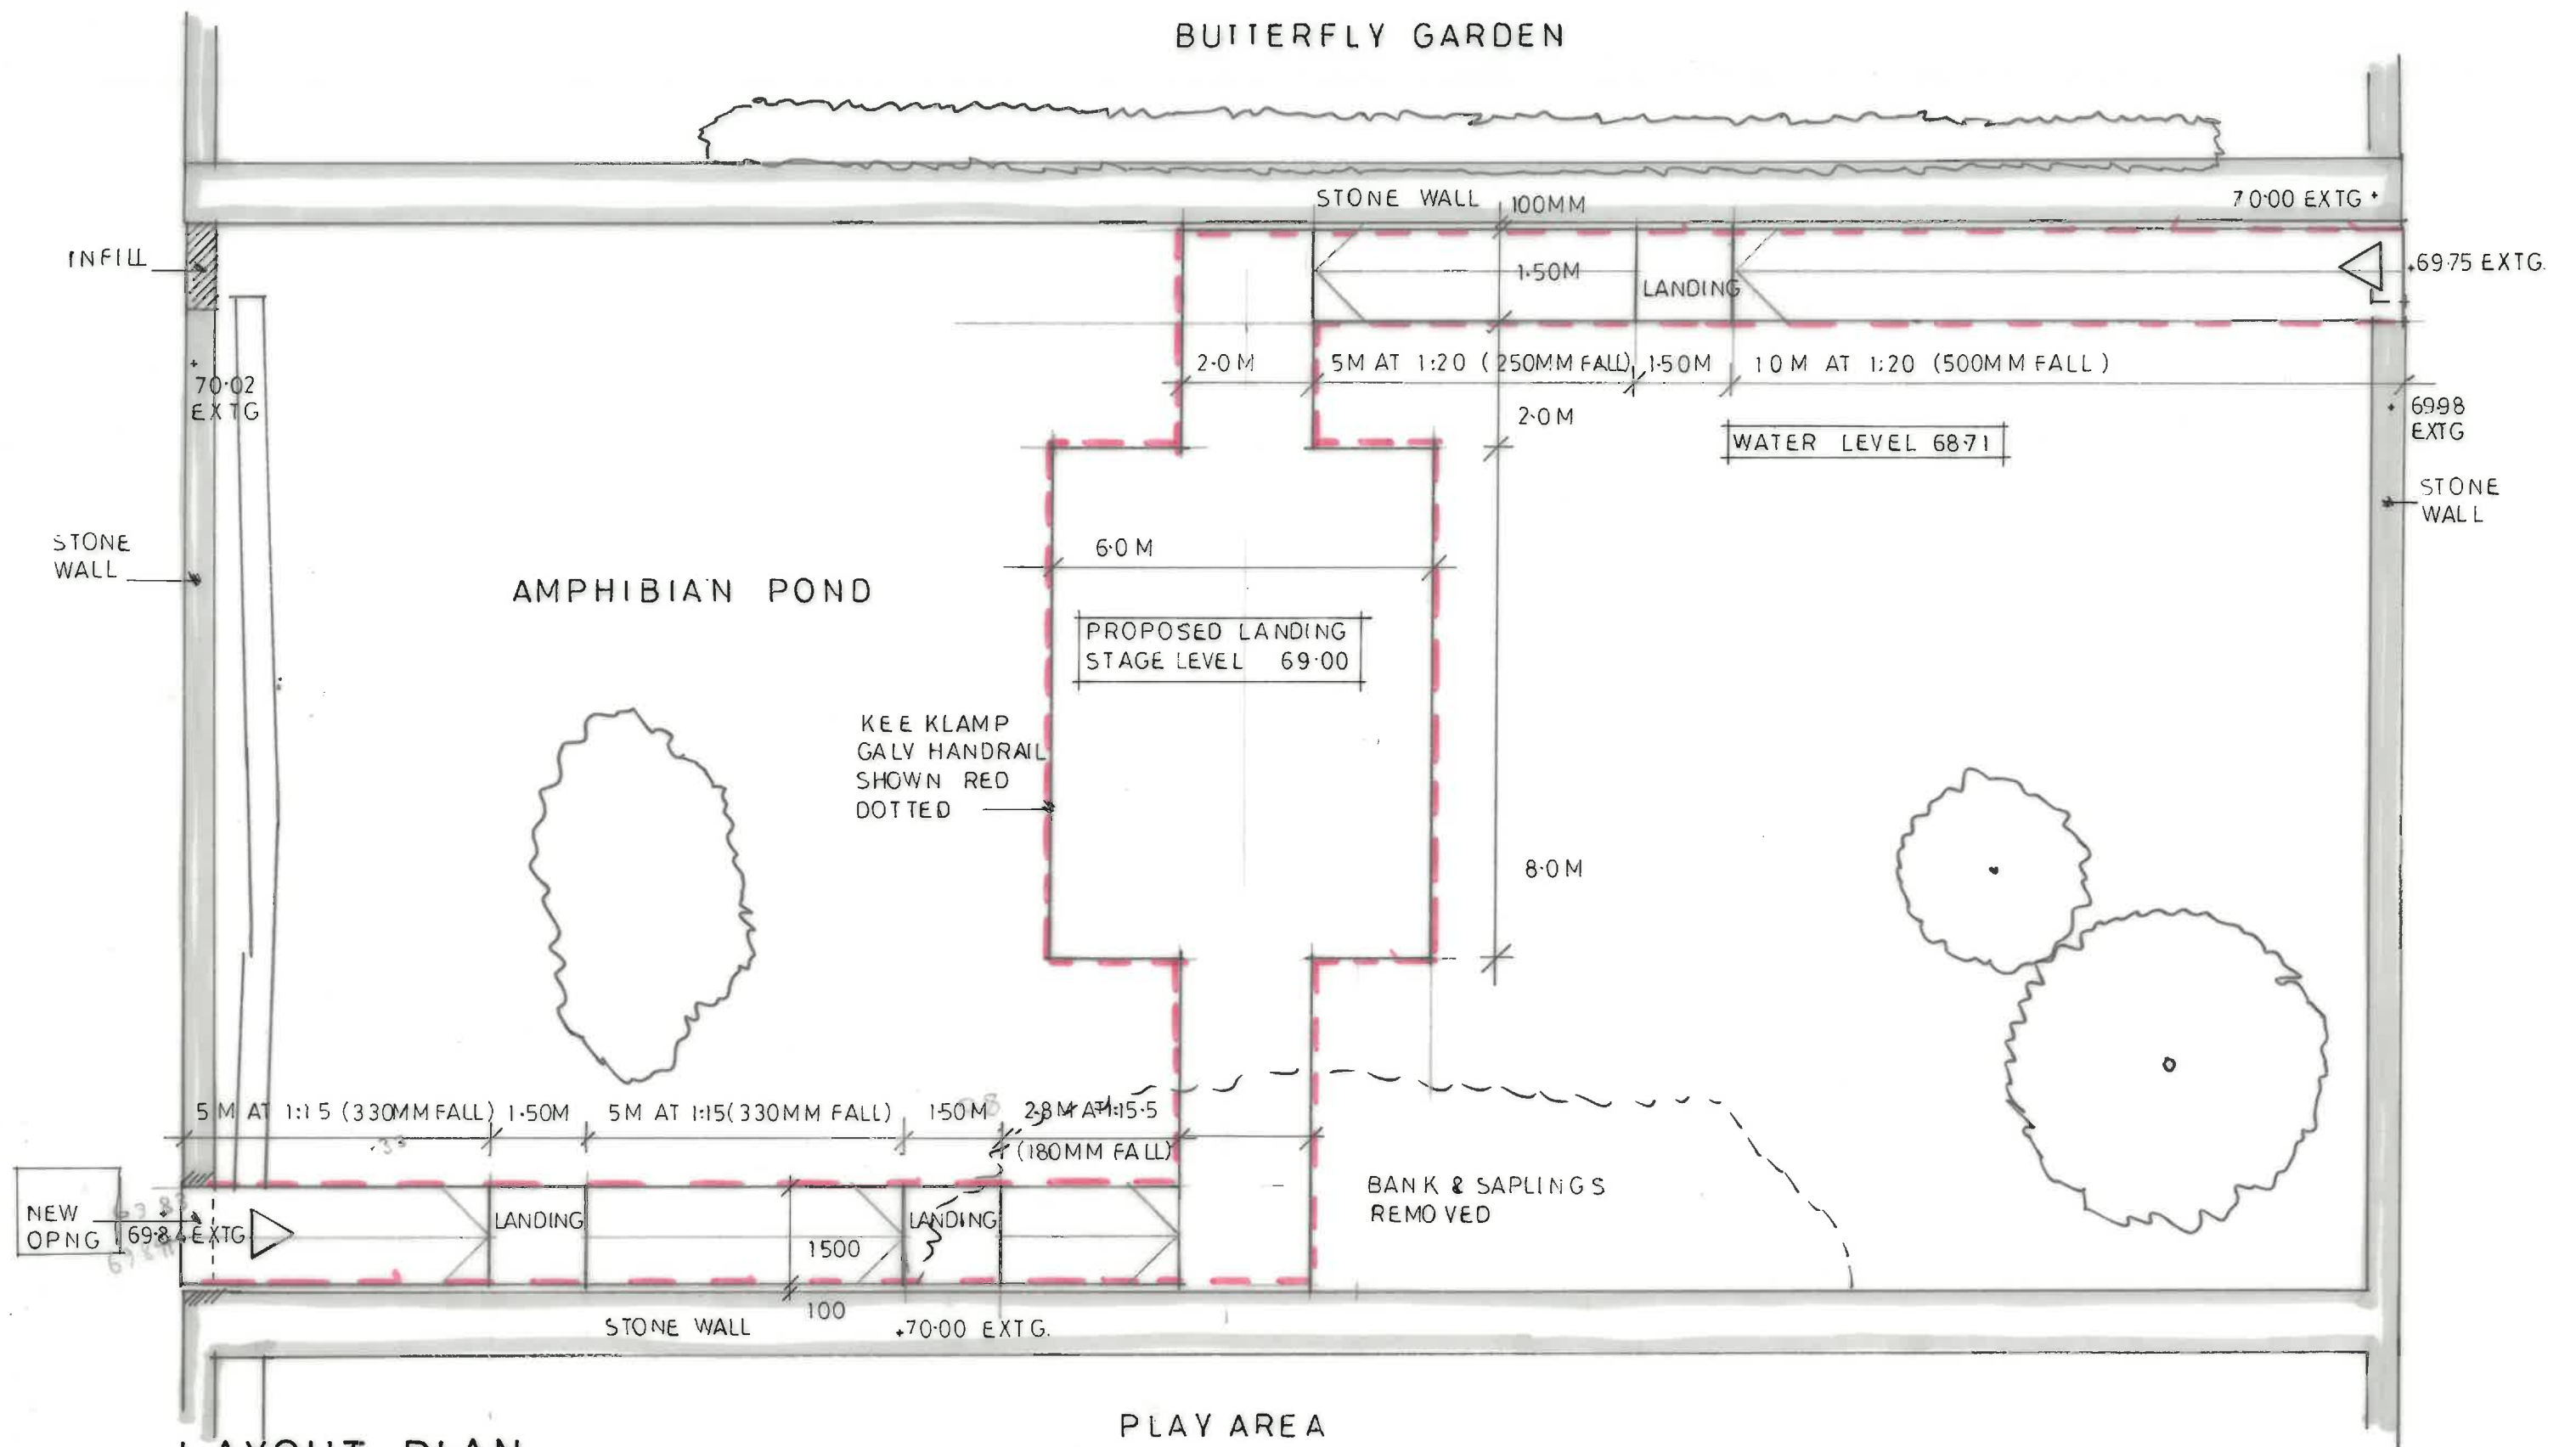

LAYOUT PLAN

PROPOSED WALKWAY & LANDING STAGE
 SYWELL COUNTRY PARK
 SCALE: 1:100 AT A3
 7457/SK/03



